


1
LPC-1
EXISTING ROOF PLAN

SCALE: NTS

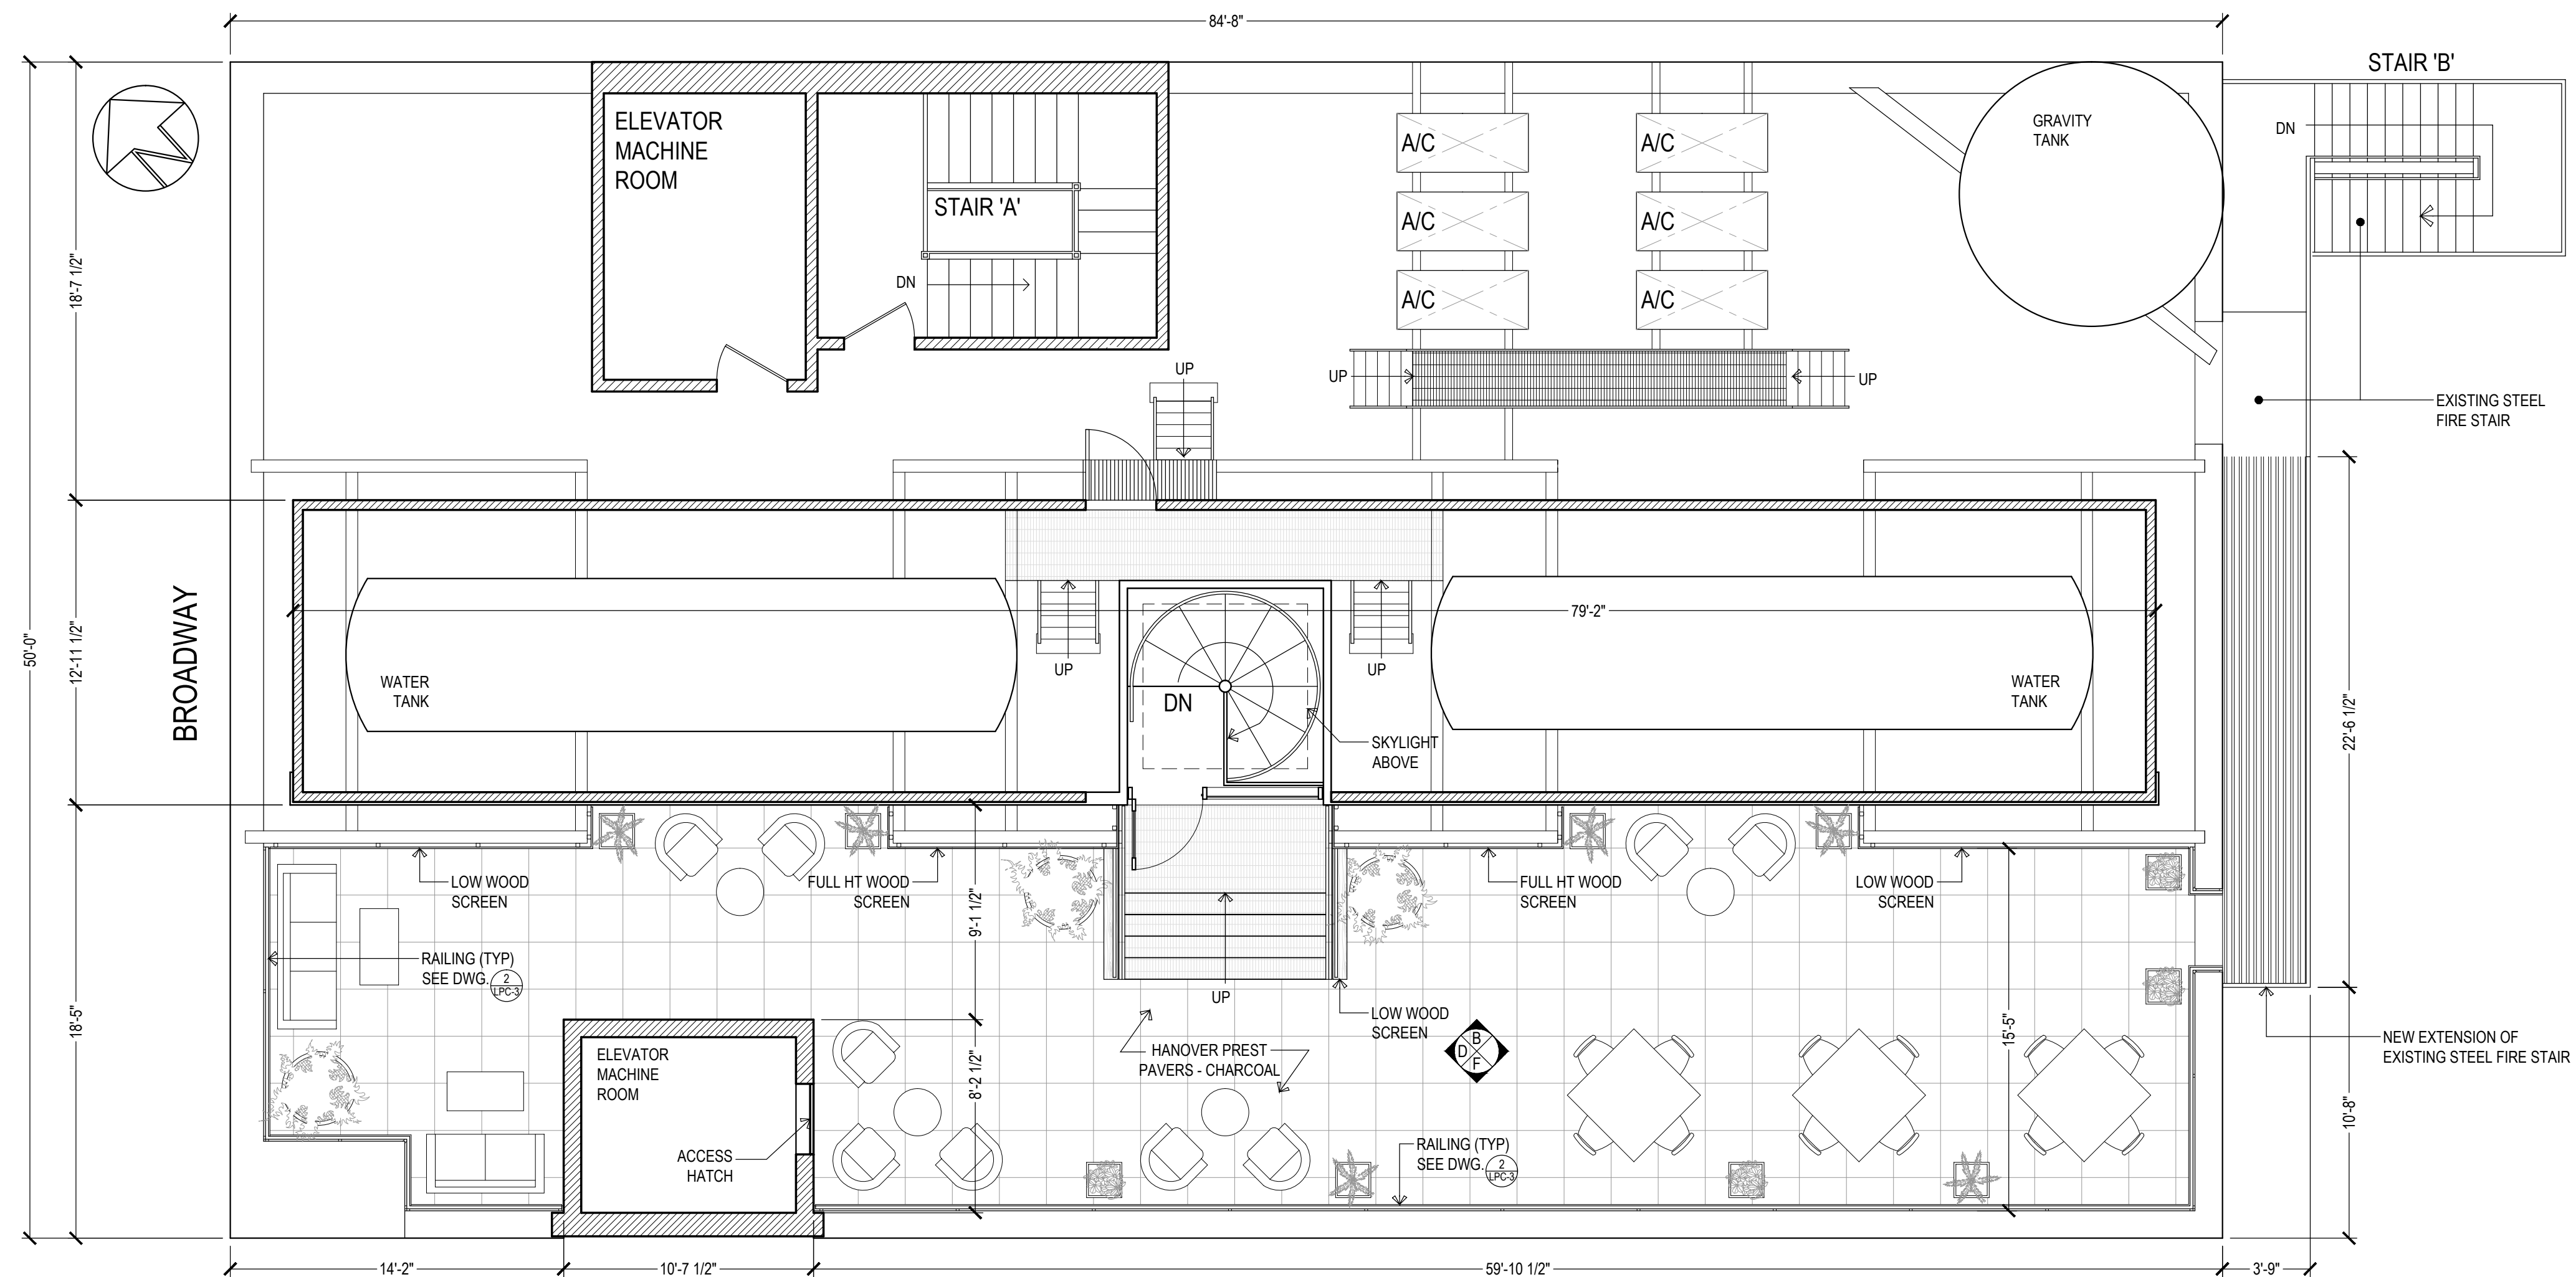

2
LPC-1
PROPOSED ROOF PLAN

SCALE: NTS


ISSUANCE / REVISIONS

NO	DATE	REMARKS

PROJECT:
520 BROADWAY
 ROOF TERRACE
 NEW YORK, NY


DRAWING TITLE:
**EXISTING &
 PROPOSED ROOF
 PLAN**

PROJECT NO: 04152
 DATE: 04.24.2014
 DRAWN BY: MJH / AMG

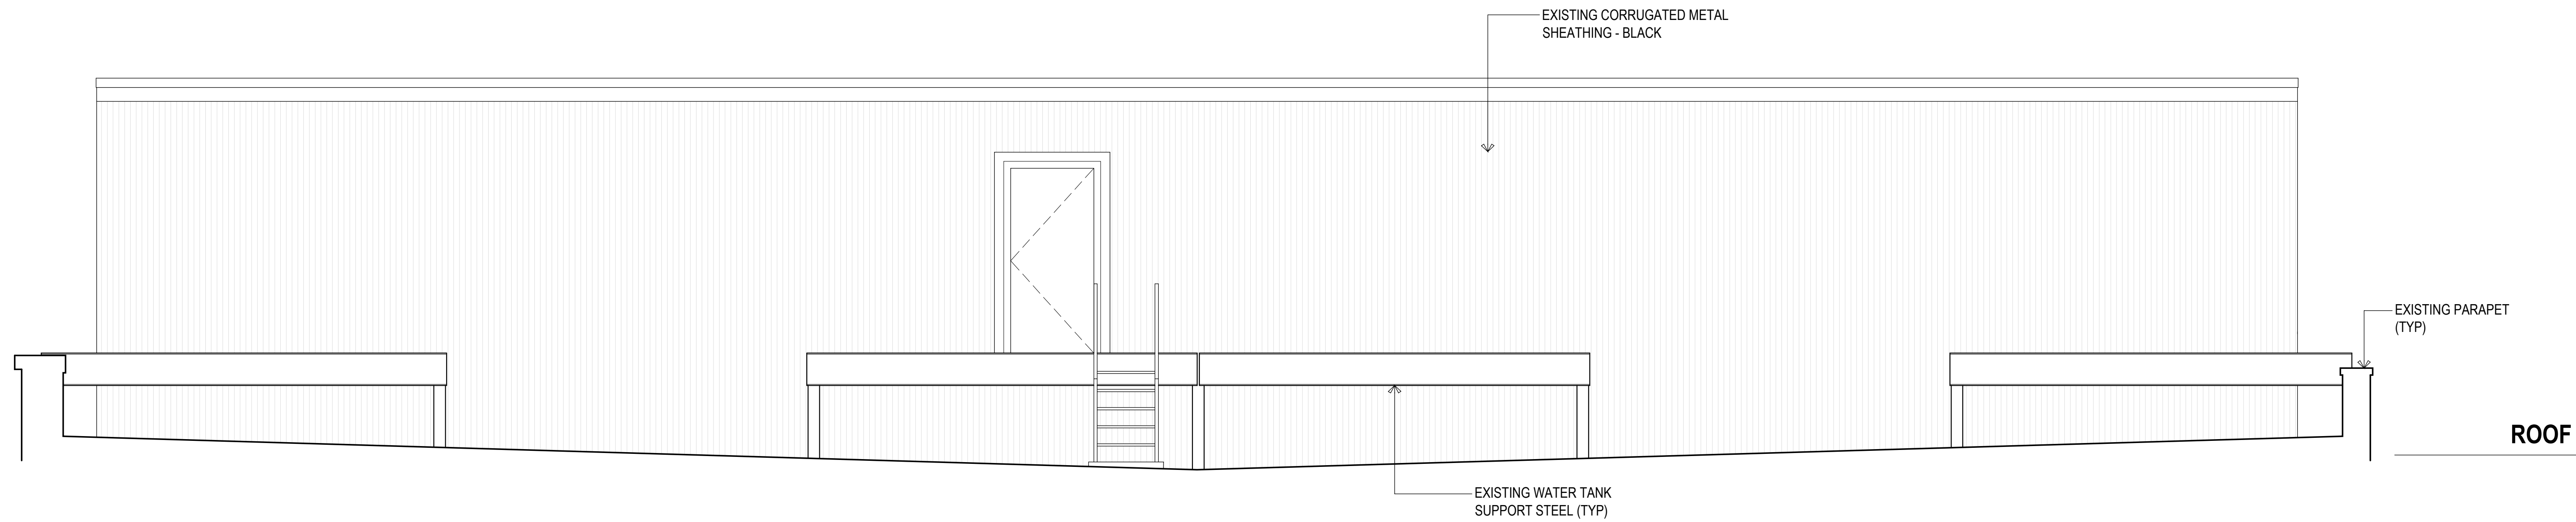

A
LPC-2
EXISTING ELEVATION


SCALE: NTS

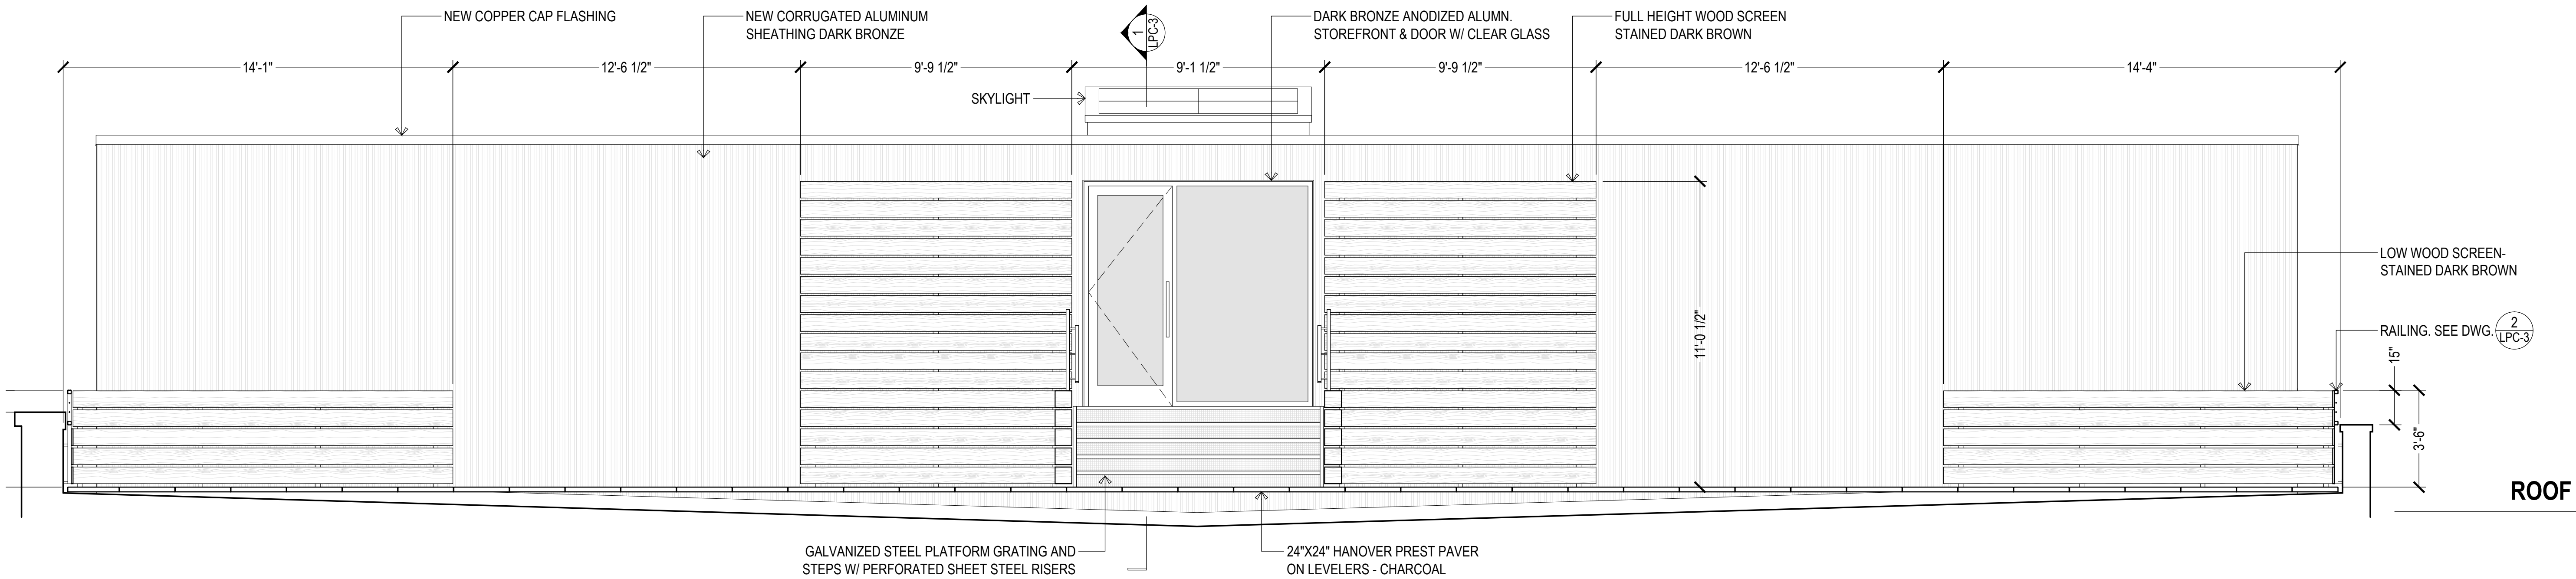

B
LPC-2
PROPOSED ELEVATION


SCALE: NTS

EXISTING ELEVATOR BULKHEAD

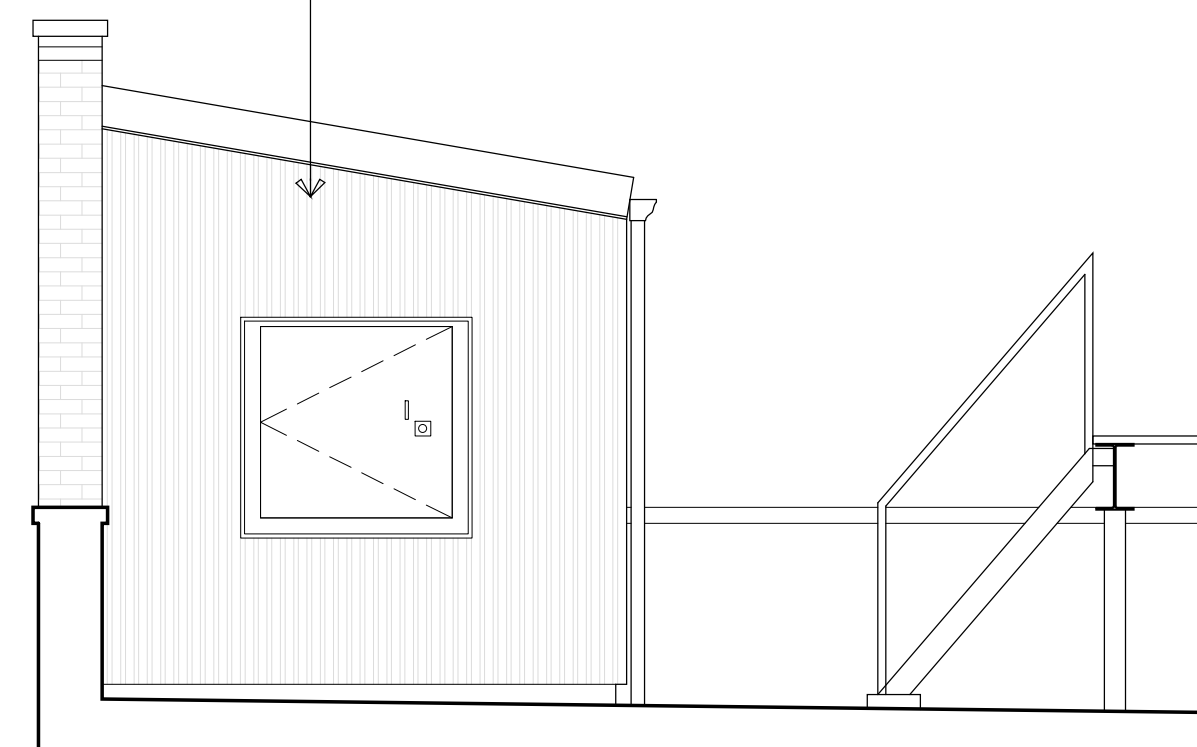

C
LPC-2
EXISTING ELEVATION

FULL HT WOOD SCREEN - STAINED DARK BROWN
 LOW WOOD SCREEN - STAINED DARK BROWN

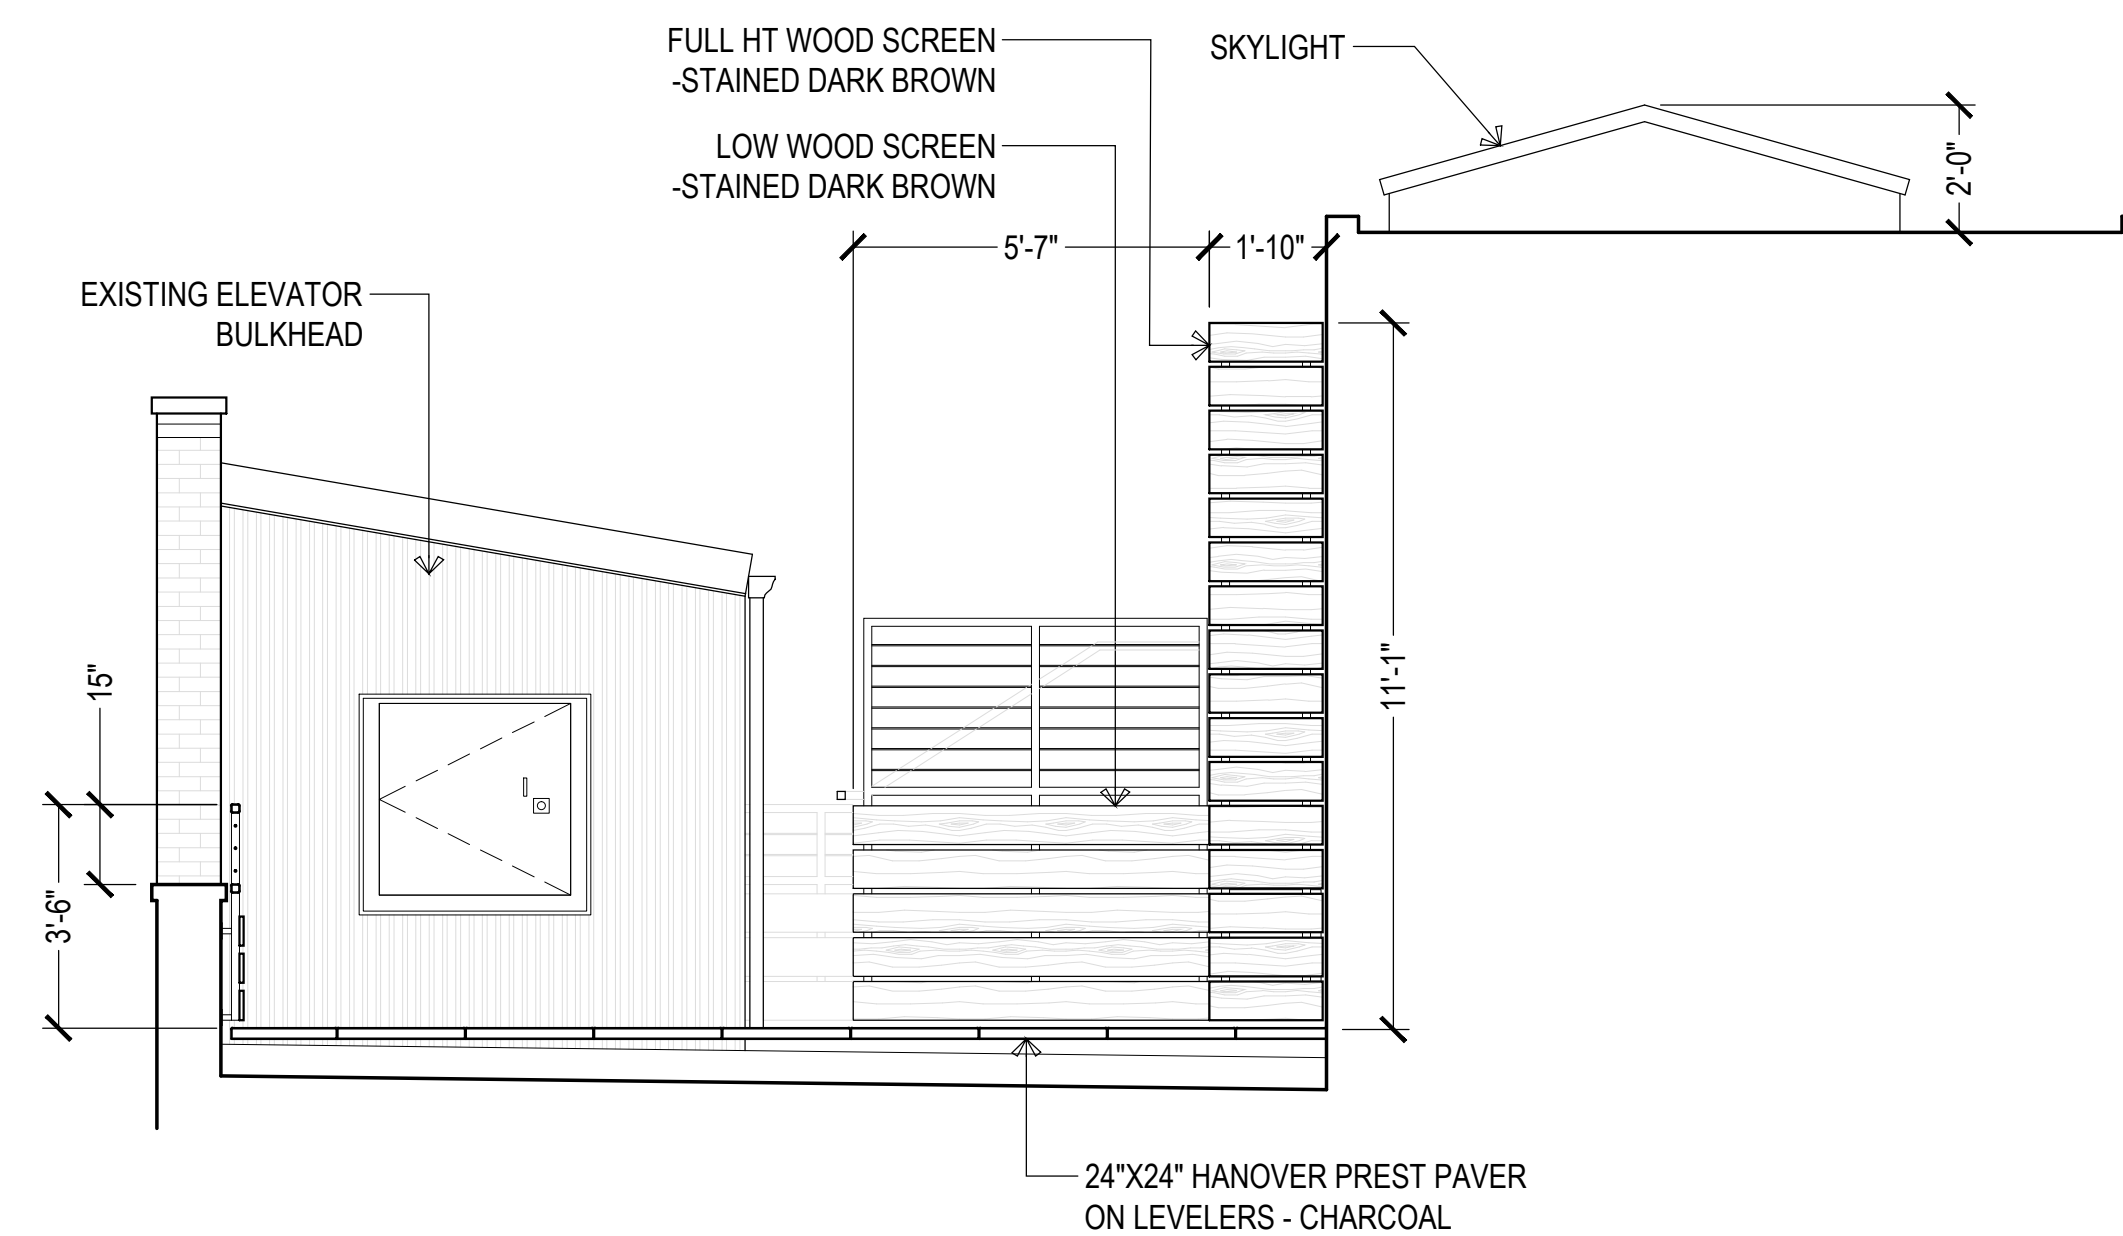

D
LPC-2
PROPOSED ELEVATION

SCALE: NTS

SCALE: NTS

ISSUANCE / REVISIONS

NO	DATE	REMARKS


PROJECT:

520 BROADWAY

ROOF TERRACE
 NEW YORK, NY

DRAWING TITLE:

EXISTING &
 PROPOSED
 ELEVATIONS

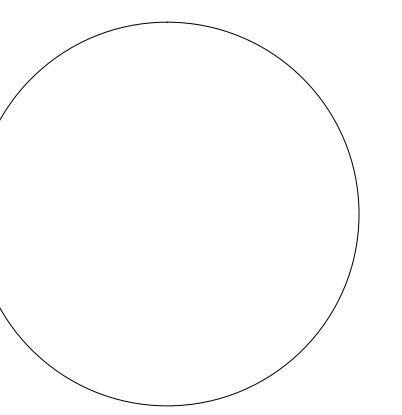

PROJECT NO: 04152
 DATE: 04.24.2014
 DRAWN BY: MJH / AMG

LPC-2



E
LPC-3
EXISTING ELEVATION

SCALE: NTS

ISSUANCE / REVISIONS

NO	DATE	REMARKS


PROJECT:

520 BROADWAY

ROOF TERRACE
NEW YORK, NY

DRAWING TITLE:


**EXISTING &
PROPOSED
ELEVATIONS,
SECTION & DETAIL**

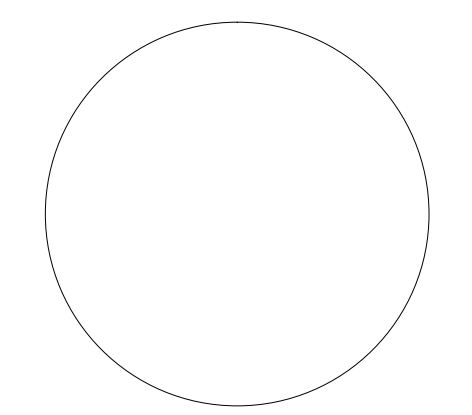

PROJECT NO: 04152
 DATE: 04.24.2014
 DRAWN BY: MJH / AMG


LPC-3

PAGE: 03 OF 10

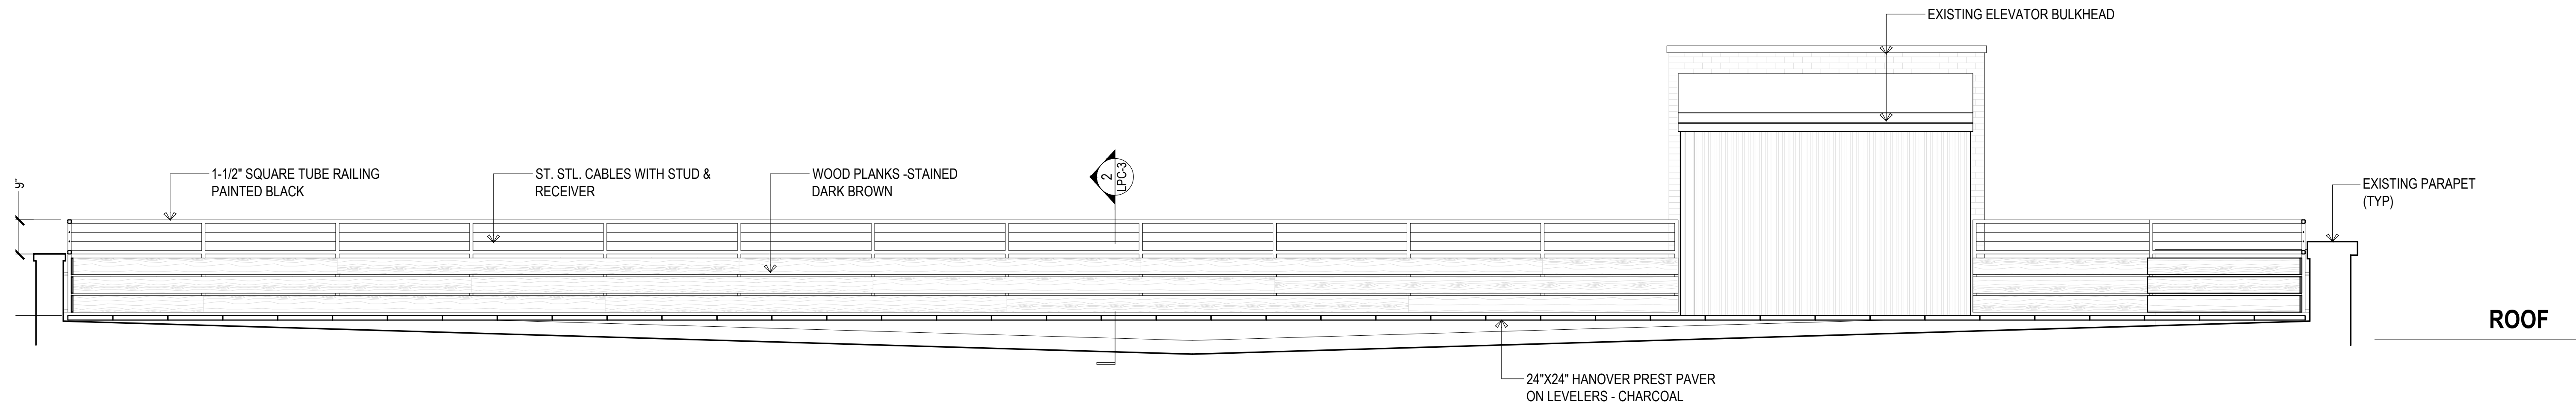


F
LPC-3
EXISTING ROOF PLAN

SCALE: NTS

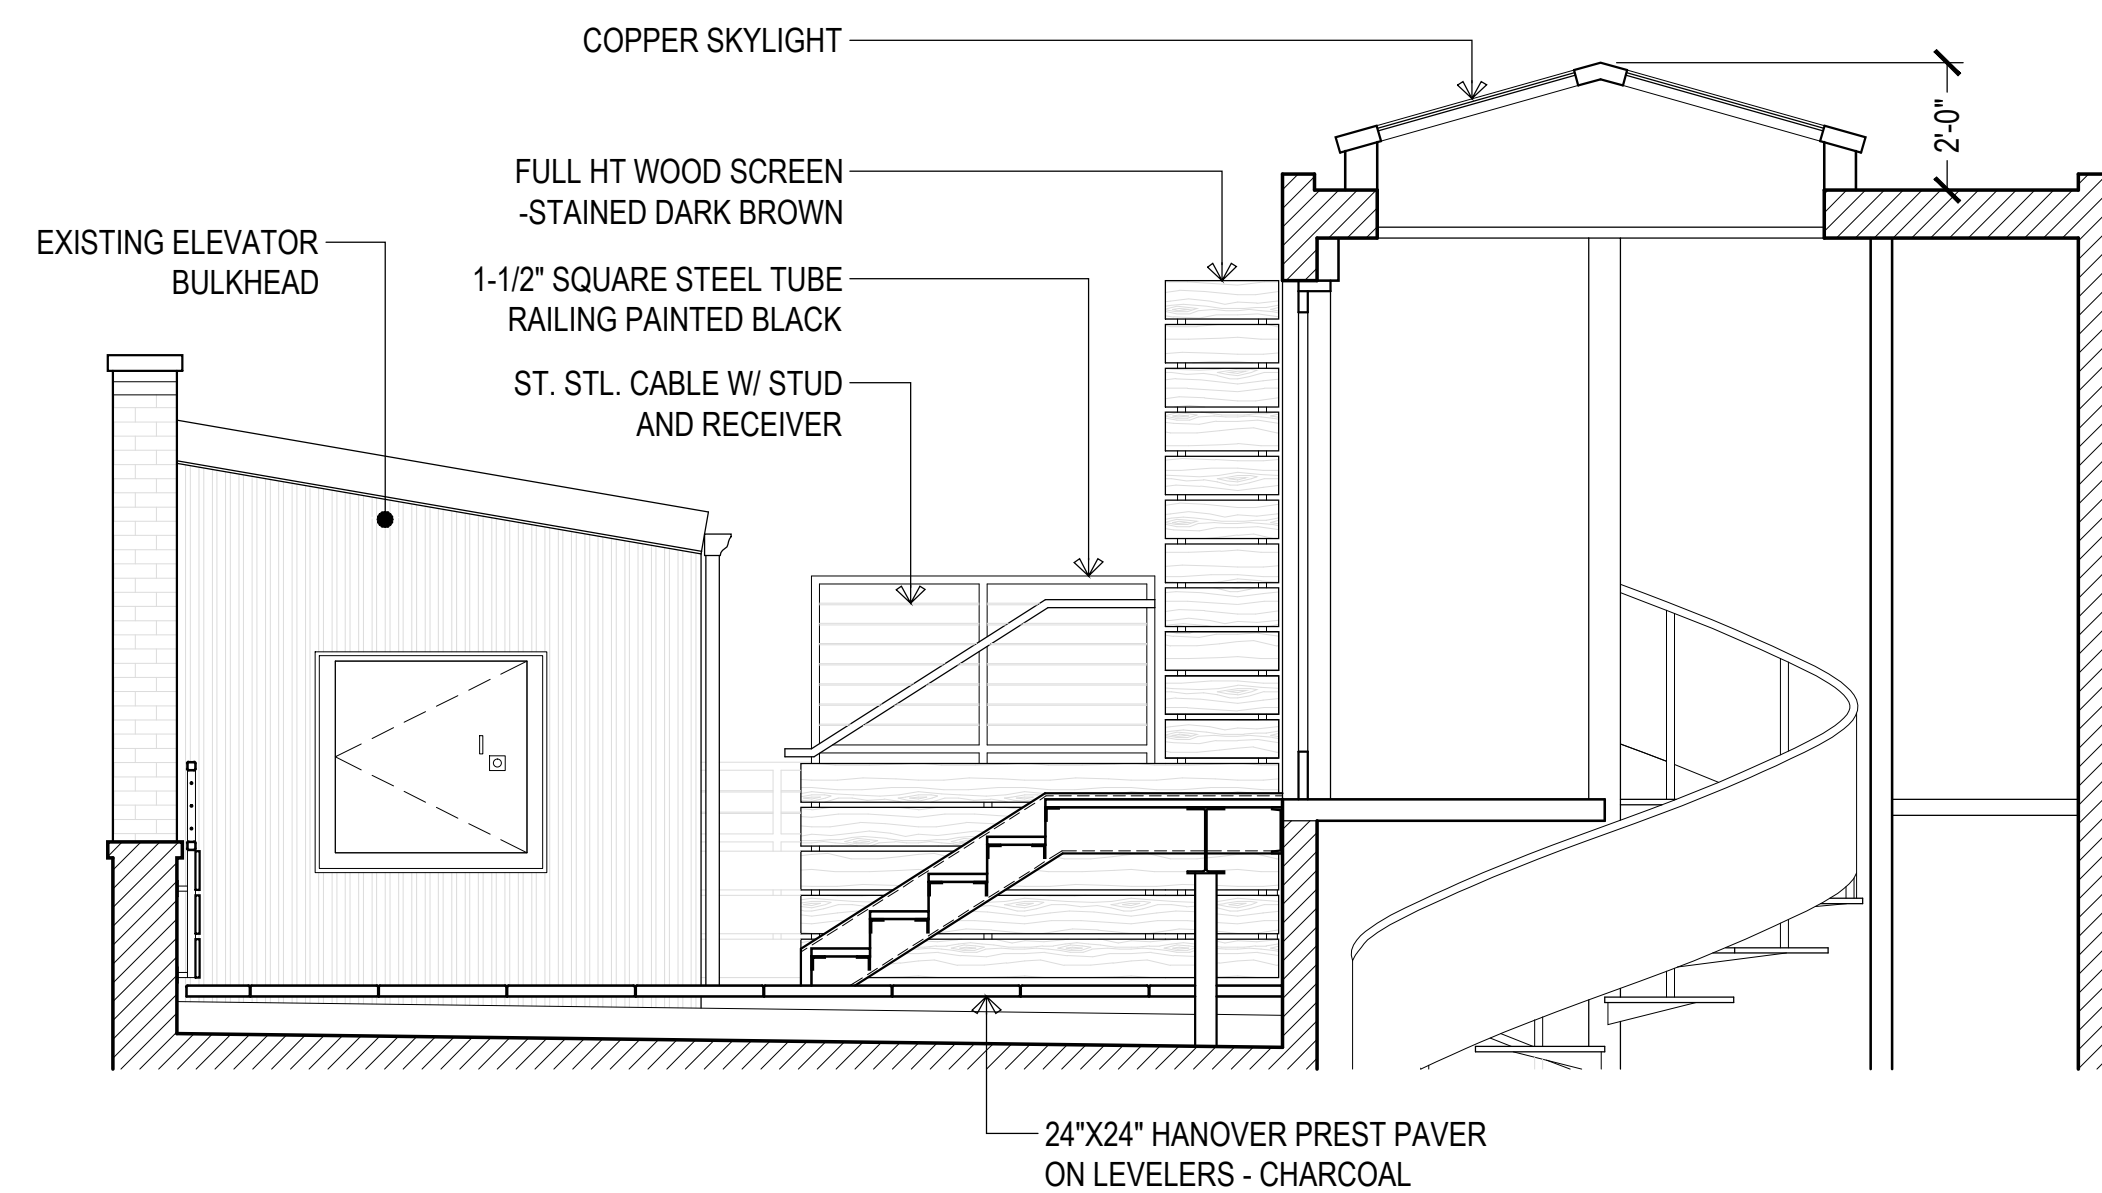

1
LPC-3
SECTION @ PROPOSED STAIR

SCALE: NTS

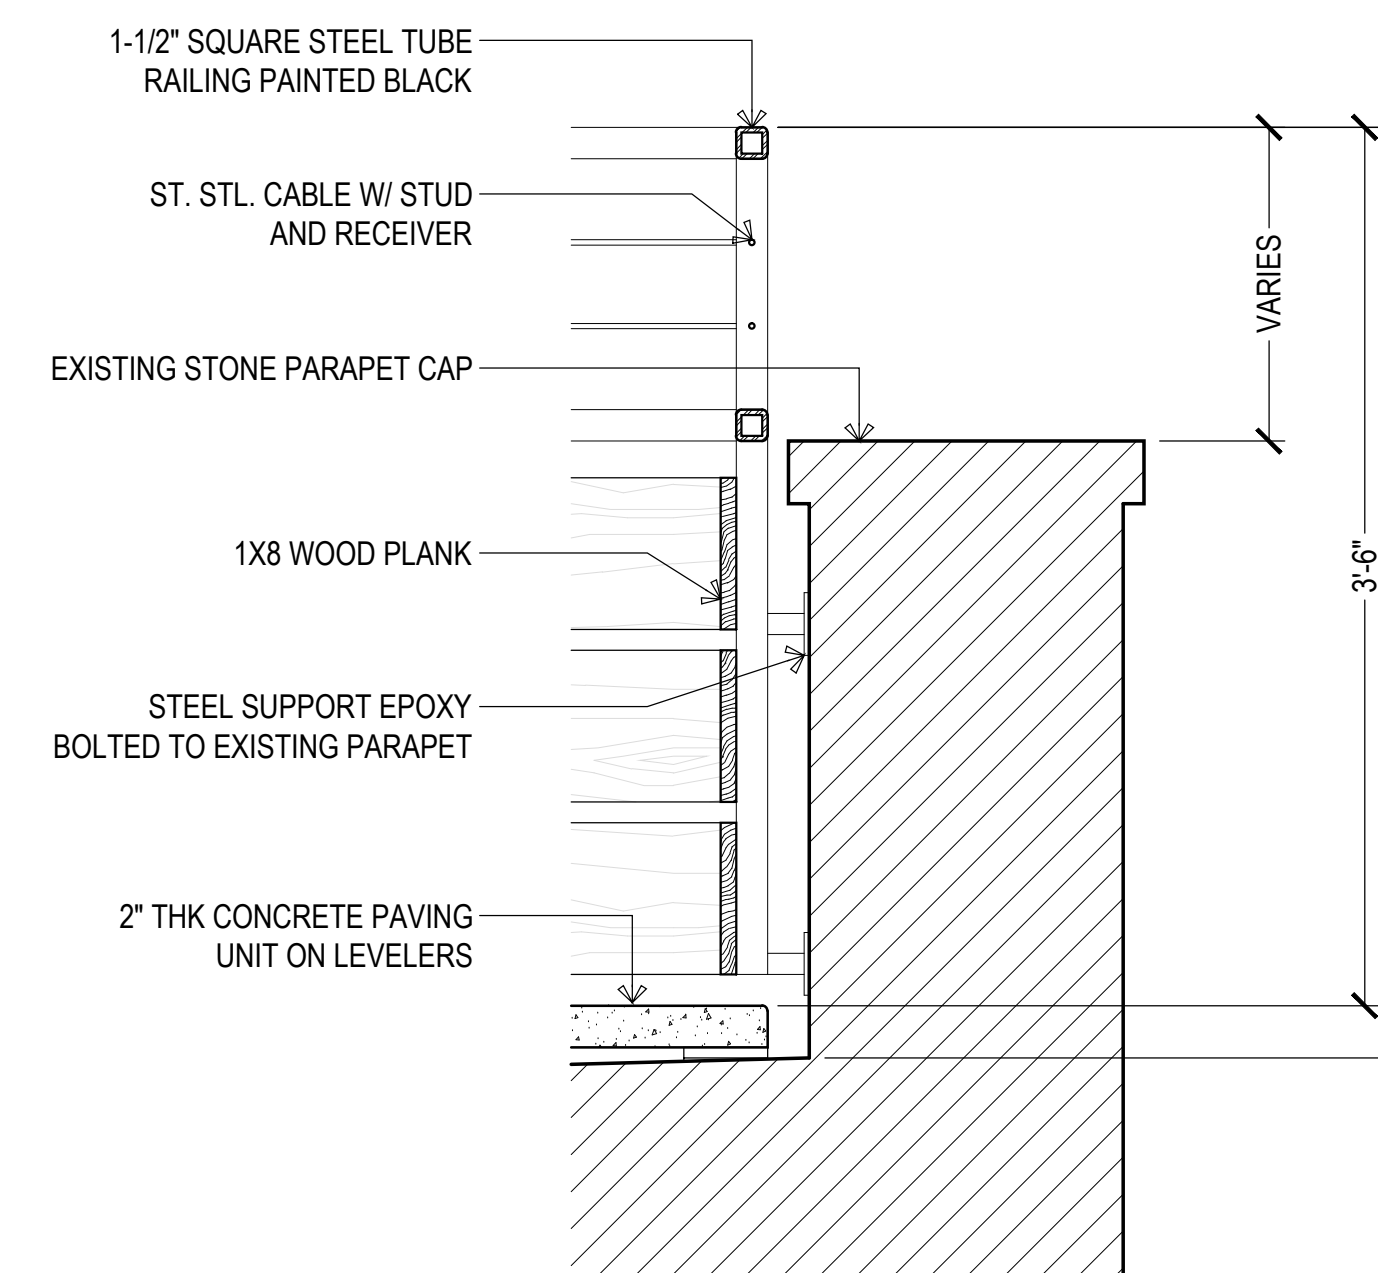


2
LPC-3
DETAIL @ PARAPET RAILING

SCALE: NTS



520 BROADWAY

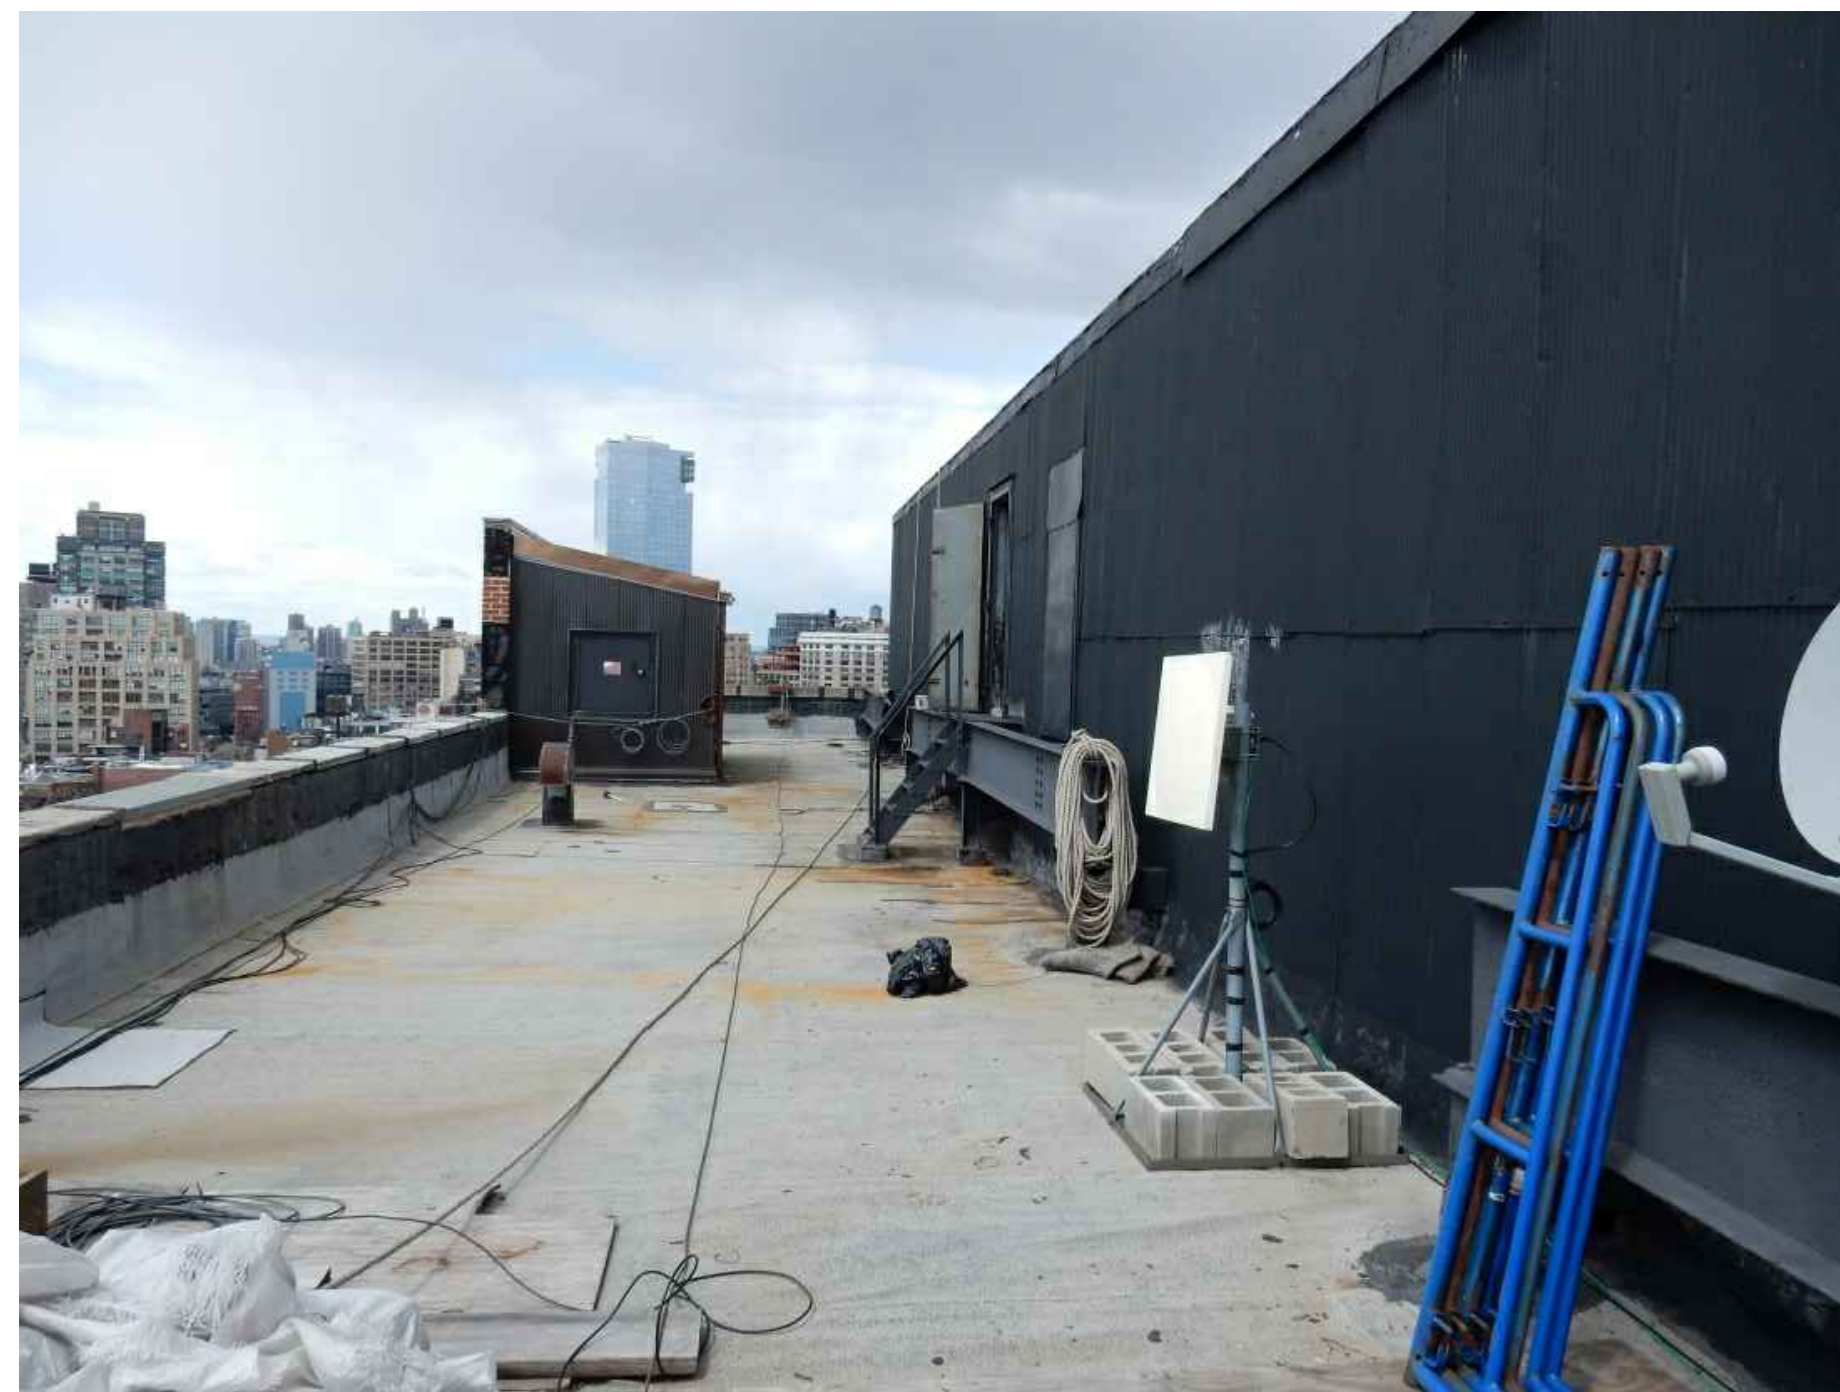

SOUTH ROOF LOOKING WEST



SOUTH ROOF LOOKING EAST



WATER TANK HOUSE LOOKING NORTHWEST



LOOKING SOUTH TO BROADWAY FROM ROOF

ISSUANCE / REVISIONS

NO	DATE	REMARKS


PROJECT:

520 BROADWAY

ROOF TERRACE
NEW YORK, NY

DRAWING TITLE:

EXISTING
CONDITION VIEWS

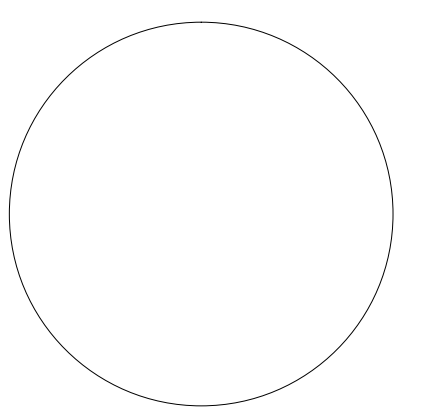

PROJECT NO: 04152
DATE: 04.24.2014
DRAWN BY: MJH / AMG



VIEW 1 - EXISTING



VIEW 1 - PROPOSED

ISSUANCE / REVISIONS

NO	DATE	REMARKS


PROJECT:

520 BROADWAY

 ROOF TERRACE
 NEW YORK, NY

DRAWING TITLE:

VIEW 1 PHOTO
 MONTAGE

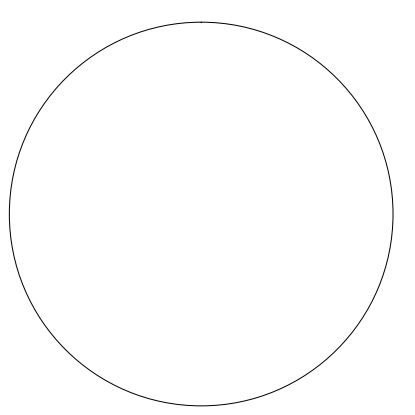

PROJECT NO: 04152
 DATE: 04.24.2014
 DRAWN BY: MJH / AMG



VIEW 4 - EXISTING



VIEW 4 - PROPOSED

ISSUANCE / REVISIONS

NO	DATE	REMARKS


PROJECT:

520 BROADWAY

ROOF TERRACE
NEW YORK, NY

DRAWING TITLE:

VIEW 4 PHOTO
MONTAGE

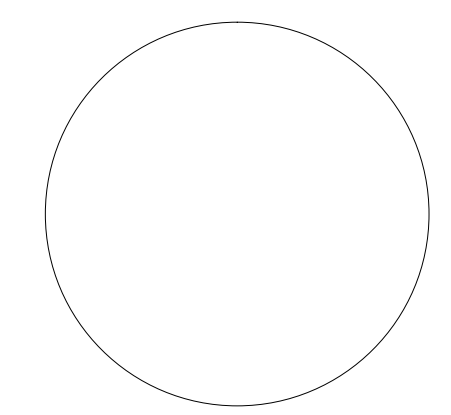

PROJECT NO: 04152
DATE: 04.24.2014
DRAWN BY: MJH / AMG



ISSUANCE / REVISIONS

NO	DATE	REMARKS


PROJECT:

520 BROADWAY

ROOF TERRACE
NEW YORK, NY

DRAWING TITLE:

VIEW 1

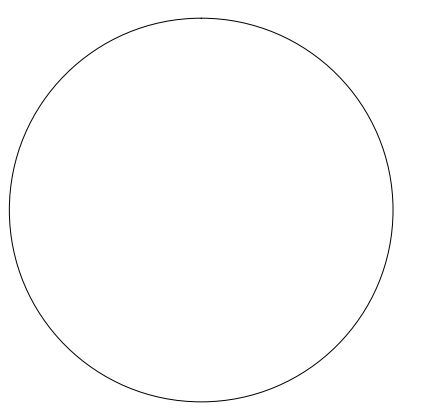

PROJECT NO: 04152
DATE: 04.24.2014
DRAWN BY: MJH / AMG



ISSUANCE / REVISIONS

NO	DATE	REMARKS


PROJECT:

520 BROADWAY

ROOF TERRACE
NEW YORK, NY

DRAWING TITLE:

VIEW 2

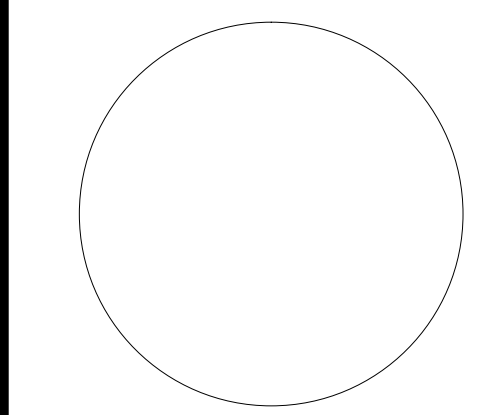

PROJECT NO: 04152
DATE: 04.24.2014
DRAWN BY: MJH / AMG

LPC-8

