

# SL GREEN REALTY CORP.

**FACADE RENOVATION**  
104-110 GREENE STREET  
NEW YORK, NY 10012



**SoHo-Cast Iron**

SoHo-Cast Iron  
Historic District  
Manhattan  
Designated: August 14, 1973

Historic District Boundaries


## TPG Architecture

TPG ARCHITECTURE, LLP  
31 PENN PLAZA  
132 WEST 31ST STREET, 5TH FLOOR, NEW YORK, NY 10001  
212.768.0800 | TPGARCHITECTURE.COM





**PLOT PLAN**

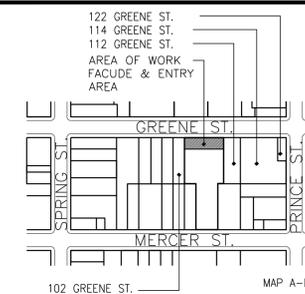

ADDRESS: 104-110 GREENE STREET  
NEW YORK CITY 10012  
BLOCK No. 499  
LOT No. 7 M1-SA ZONING  
Lot Area: 13,750 sq ft (87.5' x 200')

No.	Revision	Date	By

IN CONSIDERATION OF RECEIVING DRAWINGS FROM TPG ARCHITECTURE LLP, THE RECIPIENT AGREES TO THE FULLEST EXTENT PERMITTED BY LAW, TO HOLD HARMLESS AND INDEMNIFY TPG ARCHITECTURE LLP FROM AND AGAINST ALL CLAIMS, LIABILITIES, LOSSES, DAMAGES, AND COSTS, INCLUDING BUT NOT LIMITED TO ATTORNEY'S FEES, ARISING OUT OF, OR IN ANY WAY CONNECTED WITH THE USE, RE-USE, MISUSE, MODIFICATION, OR MISINTERPRETATION OF THE INFORMATION PROVIDED BY TPG ARCHITECTURE LLP.

**TPG Architecture**

**TPG ARCHITECTURE, LLP**  
31 PENN PLAZA  
132 WEST 31ST STREET, 5TH FLOOR, NEW YORK, NY 10001  
212.768.0800 | TPGARCHITECTURE.COM

ALL DRAWINGS AND WRITTEN MATERIAL APPEARING HEREIN CONSTITUTE ORIGINAL AND UNPUBLISHED WORK OF THE ARCHITECT AND MAY NOT BE DUPLICATED, USED OR DISCLOSED WITHOUT WRITTEN CONSENT OF THE ARCHITECT.

Project  
**SL GREEN REALTY CORP.**  
**FACADE RENOVATION**  
104-110 GREENE STREET  
NEW YORK, NY 10012

Drawing Title:  
**104 GREENE STREET**  
**EXISTING CONDITIONS PHOTOS**

Seal	Date: 02/11/16
	Project No: 1515770.04
	Scale: AS NOTED
	Drawing By: RSH
	CAD File No: A001-00.DWG
	DOB Page: 3 OF 15
	DWG No: <b>A-03.00</b>

NYC DOB Number:



EXISTING 104 GREENE STREET ENTRANCE



EXISTING WOODEN DOORS



EXISTING ENTRANCE STEP



MISSING SECTION AND INDUSTRIAL LIGHTING



FRIEZE MISSING PIECE



CLOSE-UP MISSING SECTION




MISSING SECTION



EXISTING FRIEZE / MISSING PIECE AND INDUSTRIAL LIGHTING

**PLOT PLAN**

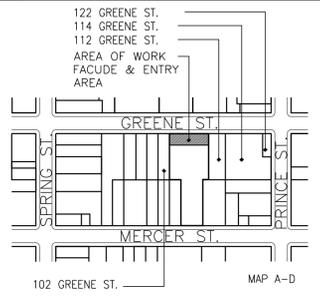

ADDRESS: 104-110 GREENE STREET  
NEW YORK CITY 10012  
BLOCK No. 499  
LOT No. 7 M1-SA ZONING  
Lot Area: 13,750 sq ft (87.5' x 200')



No.	Revision	Date	By

IN CONSIDERATION OF RECEIVING DRAWINGS FROM TPG ARCHITECTURE LLP, THE RECIPIENT AGREES, TO THE FULLEST EXTENT PERMITTED BY LAW, TO HOLD HARMLESS AND INDEMNIFY TPG ARCHITECTURE LLP FROM AND AGAINST ALL CLAIMS, LIABILITIES, LOSSES, DAMAGES, AND COSTS, INCLUDING BUT NOT LIMITED TO ATTORNEY'S FEES, ARISING OUT OF, OR IN ANY WAY CONNECTED WITH THE USE, RE-USE, MISUSE, MODIFICATION, OR MISINTERPRETATION OF THE INFORMATION PROVIDED BY TPG ARCHITECTURE LLP.

**TPG architecture**

**TPG ARCHITECTURE, LLP**  
31 PENN PLAZA  
132 WEST 31ST STREET, 5TH FLOOR, NEW YORK, NY 10001  
212.768.0800 | TPGARCHITECTURE.COM

ALL DRAWINGS AND WRITTEN MATERIAL APPEARING HEREIN CONSTITUTE ORIGINAL AND UNPUBLISHED WORK OF THE ARCHITECT AND MAY NOT BE DUPLICATED, USED OR DISCLOSED WITHOUT WRITTEN CONSENT OF THE ARCHITECT


Project  
**SL GREEN REALTY CORP.**  
**FACADE RENOVATION**  
104-110 GREENE STREET  
NEW YORK, NY 10012

Drawing Title:  
**FRIEZE & CORNICE**  
**EXISTING CONDITIONS PHOTOS**

Seal	Date: 02/11/16
	Project No: 1515770.04
	Scale: AS NOTED
	Drawing By: RSH
	CAD File No: A001-00.DWG
	DOB Page: 4 OF 15
	DWG No: <b>A-04.00</b>

NYC DOB Number:

**PLOT PLAN**

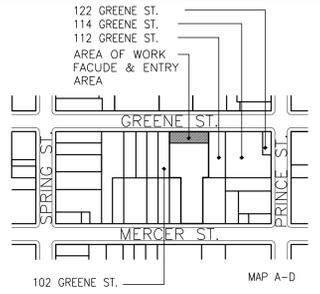

ADDRESS: 104-110 GREENE STREET  
NEW YORK CITY 10012  
BLOCK No. 499  
LOT No. 7 M1-SA ZONING  
Lot Area: 13,750 sq ft (87.5' x 200')



No.	Revision	Date	By

IN CONSIDERATION OF RECEIVING DRAWINGS FROM TPG ARCHITECTURE LLP, THE RECIPIENT AGREES, TO THE FULLEST EXTENT PERMITTED BY LAW, TO HOLD HARMLESS AND INDEMNIFY TPG ARCHITECTURE LLP FROM AND AGAINST ALL CLAIMS, LIABILITIES, LOSSES, DAMAGES, AND COSTS, INCLUDING BUT NOT LIMITED TO ATTORNEY'S FEES, ARISING OUT OF, OR IN ANY WAY CONNECTED WITH THE USE, RE-USE, MISUSE, MODIFICATION, OR MISINTERPRETATION OF THE INFORMATION PROVIDED BY TPG ARCHITECTURE LLP.

**TPG Architecture**

**TPG ARCHITECTURE, LLP**  
31 PENN PLAZA  
132 WEST 31ST STREET, 5TH FLOOR, NEW YORK, NY 10001  
212.768.0800 | TPGARCHITECTURE.COM


ALL DRAWINGS AND WRITTEN MATERIAL APPEARING HEREIN CONSTITUTE ORIGINAL AND UNPUBLISHED WORK OF THE ARCHITECT AND MAY NOT BE DUPLICATED, USED OR DISCLOSED WITHOUT WRITTEN CONSENT OF THE ARCHITECT

Project  
**SL GREEN REALTY CORP.**  
**FACADE RENOVATION**  
104-110 GREENE STREET  
NEW YORK, NY 10012

Drawing Title:  
**GENERAL OVERVIEW**  
**HISTORIC PHOTOS**

Seal	Date: 02/11/16
	Project No: 1515770.04
	Scale: AS NOTED
	Drawing By: RSH
	CAD File No: A01-00.DWG
	DOB Page: 5 OF 15
	DWG No: <b>A-05.00</b>

NYC DOB Number:

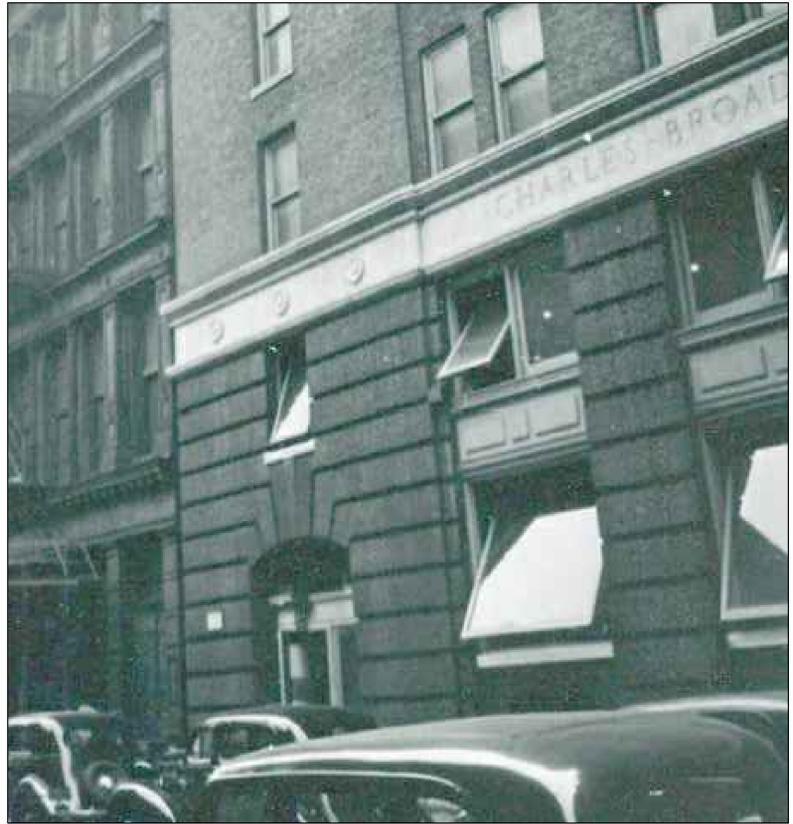

110 GREENE STREET, VIEW LOOKING EAST, C. 1940 (NYC TAX PHOTO)



104-110 GREENE STREET, VIEW LOOKING NE, C. 1940 (NYC TAX PHOTO)




104-110 GREENE STREET, VIEW LOOKING SE, C. 1940 (NYC TAX PHOTO)



104-110 GREENE STREET, VIEW LOOKING NE, C. 1940 (NYC TAX PHOTO)

**PLOT PLAN**

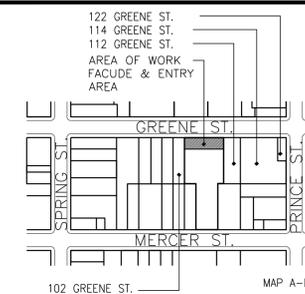

ADDRESS: 104-110 GREENE STREET  
NEW YORK CITY 10012  
BLOCK No. 499  
LOT No. 7 M1-SA ZONING  
Lot Area: 13,750 sq ft (87.5' x 200')

**FOR REFERENCE ONLY**

No.	Revision	Date	By

IN CONSIDERATION OF RECEIVING DRAWINGS FROM TPG ARCHITECTURE LLP, THE RECIPIENT AGREES, TO THE FULLEST EXTENT PERMITTED BY LAW, TO HOLD HARMLESS AND INDEMNIFY TPG ARCHITECTURE LLP FROM AND AGAINST ALL CLAIMS, LIABILITIES, LOSSES, DAMAGES, AND COSTS, INCLUDING BUT NOT LIMITED TO ATTORNEY'S FEES, ARISING OUT OF, OR IN ANY WAY CONNECTED WITH THE USE, RE-USE, MISUSE, MODIFICATION, OR MISINTERPRETATION OF THE INFORMATION PROVIDED BY TPG ARCHITECTURE LLP.

**TPG architecture**

**TPG ARCHITECTURE, LLP**  
31 PENN PLAZA  
132 WEST 31ST STREET, 5TH FLOOR, NEW YORK, NY 10001  
212.768.0800 | TPGARCHITECTURE.COM

ALL DRAWINGS AND WRITTEN MATERIAL APPEARING HEREIN CONSTITUTE ORIGINAL AND UNPUBLISHED WORK OF THE ARCHITECT AND MAY NOT BE DUPLICATED, USED OR DISCLOSED WITHOUT WRITTEN CONSENT OF THE ARCHITECT.


Project  
**SL GREEN REALTY CORP.**  
**FACADE RENOVATION**  
104-110 GREENE STREET  
NEW YORK, NY 10012

Drawing Title:  
**EXISTING CONDITIONS**

Seal	Date: 02/11/16
	Project No: 1515770.04
	Scale: AS NOTED
	Drawing By: RSH
CAD File No: A01-00.DWG	DOB Page: 6 OF 15

DWG No:  
**A-06.00**



NYC DOB Number:

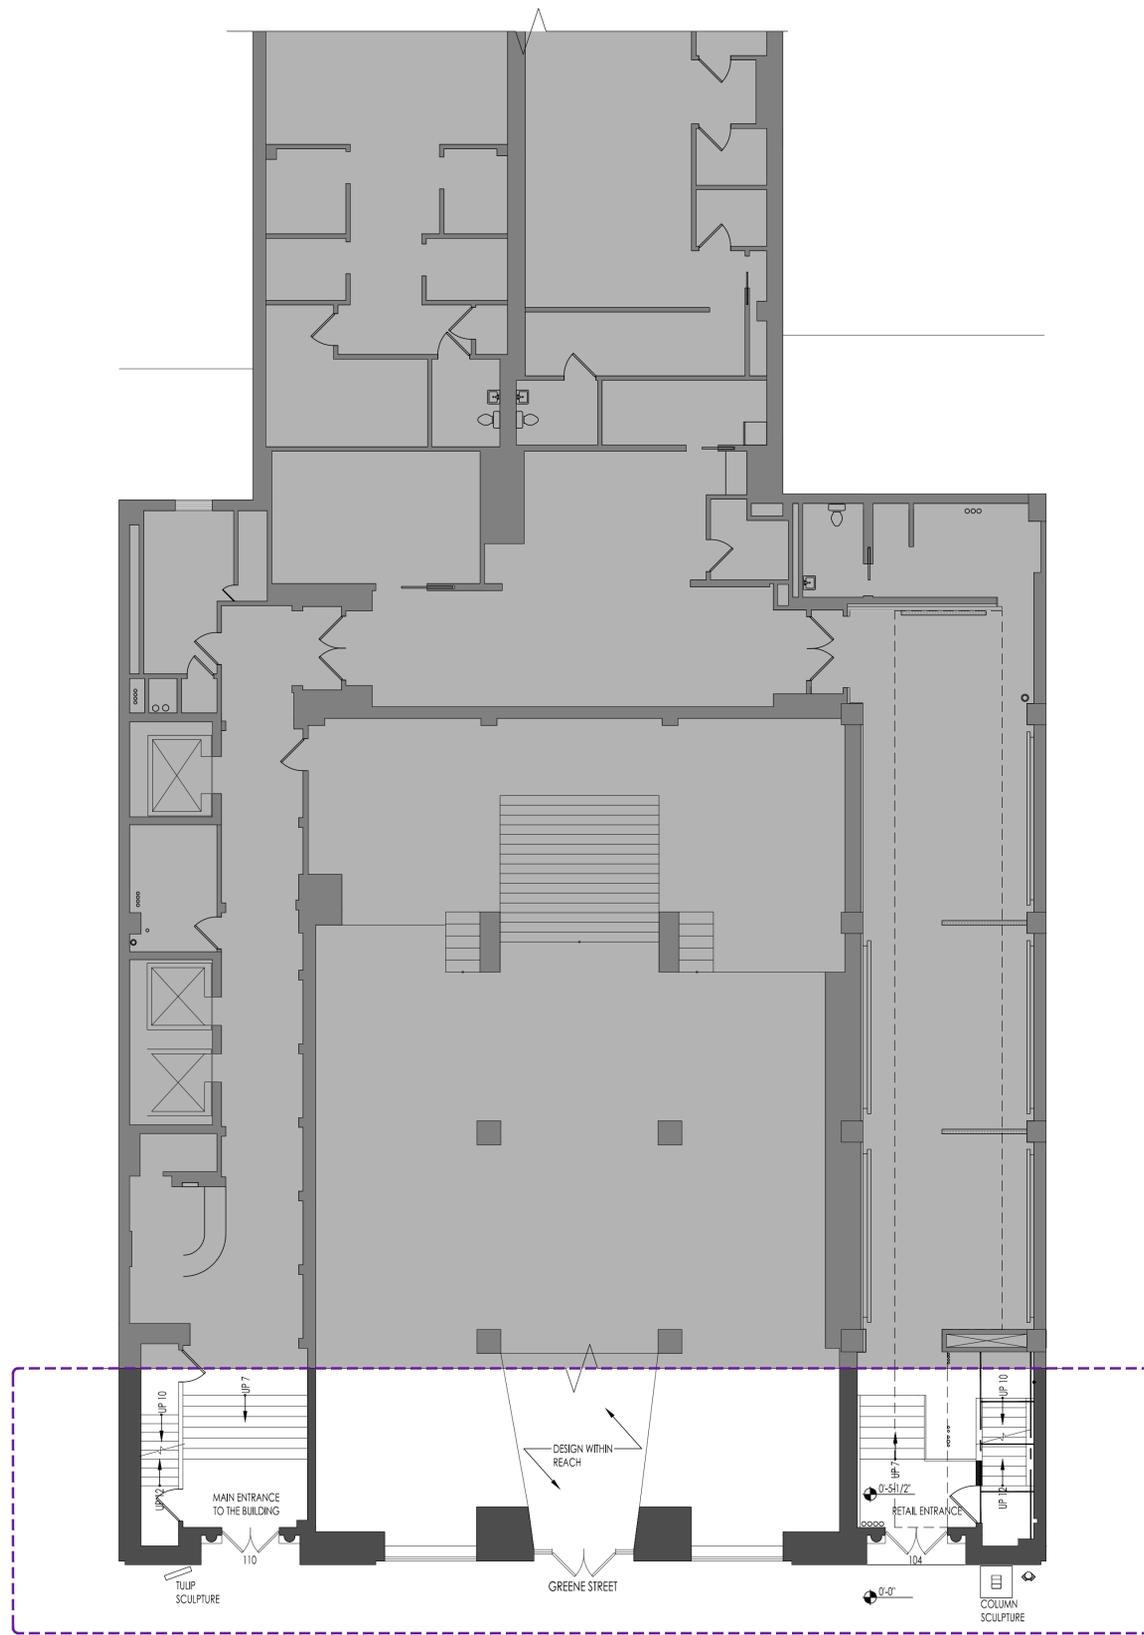

**1** EXISTING 104-110 GREENE STREET PARTIAL PLAN  
1/8" = 1'-0"




**2** EXISTING 104-110 GREENE STREET FACADE ELEVATION  
1/8" = 1'-0"

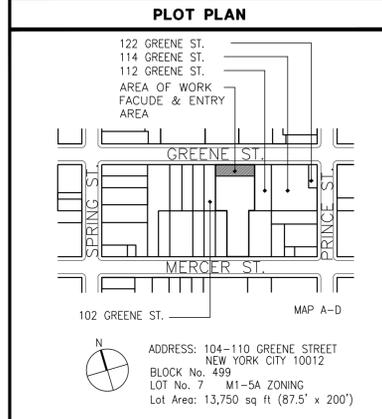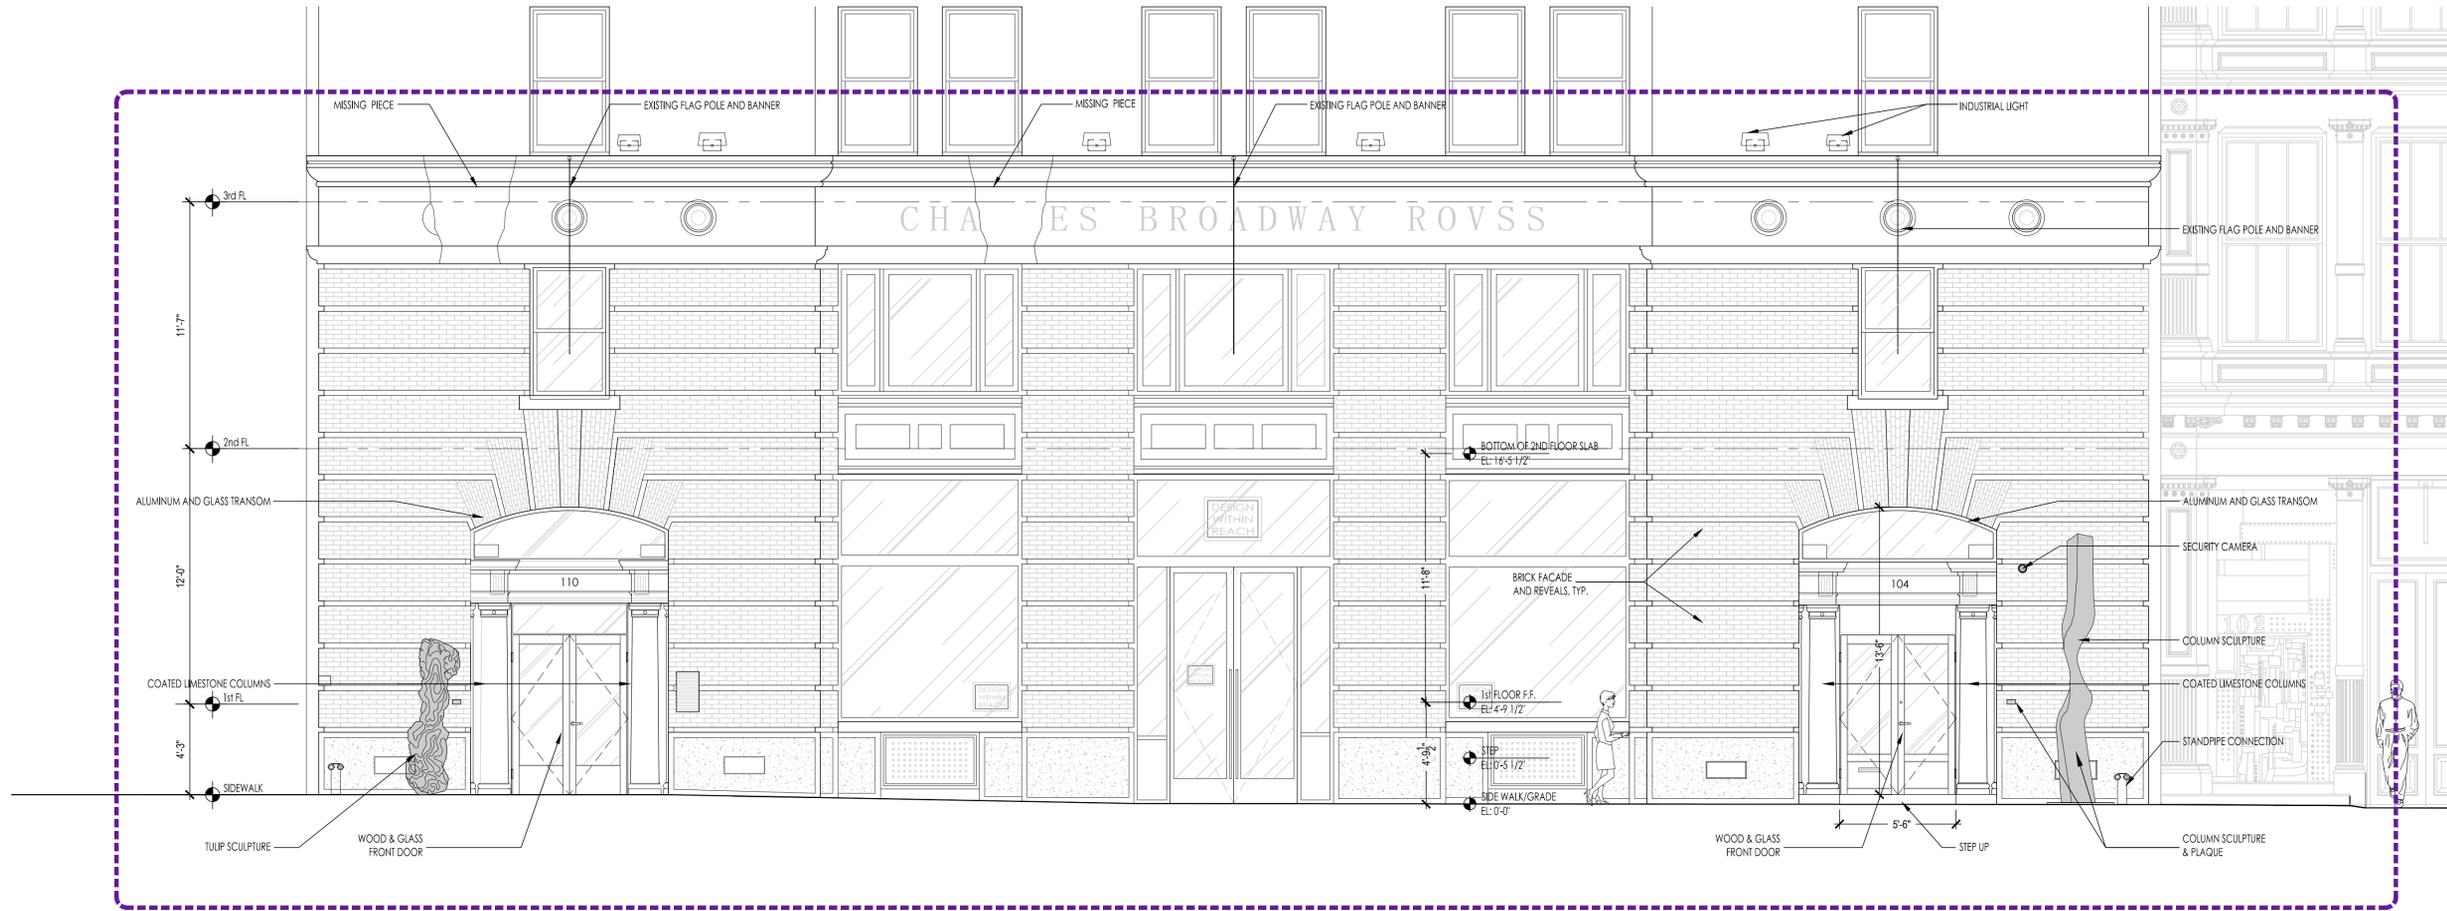

**FOR REFERENCE ONLY**

**2** EXISTING 104-110 GREENE STREET FACADE ELEVATION  
1/4" = 1'-0"

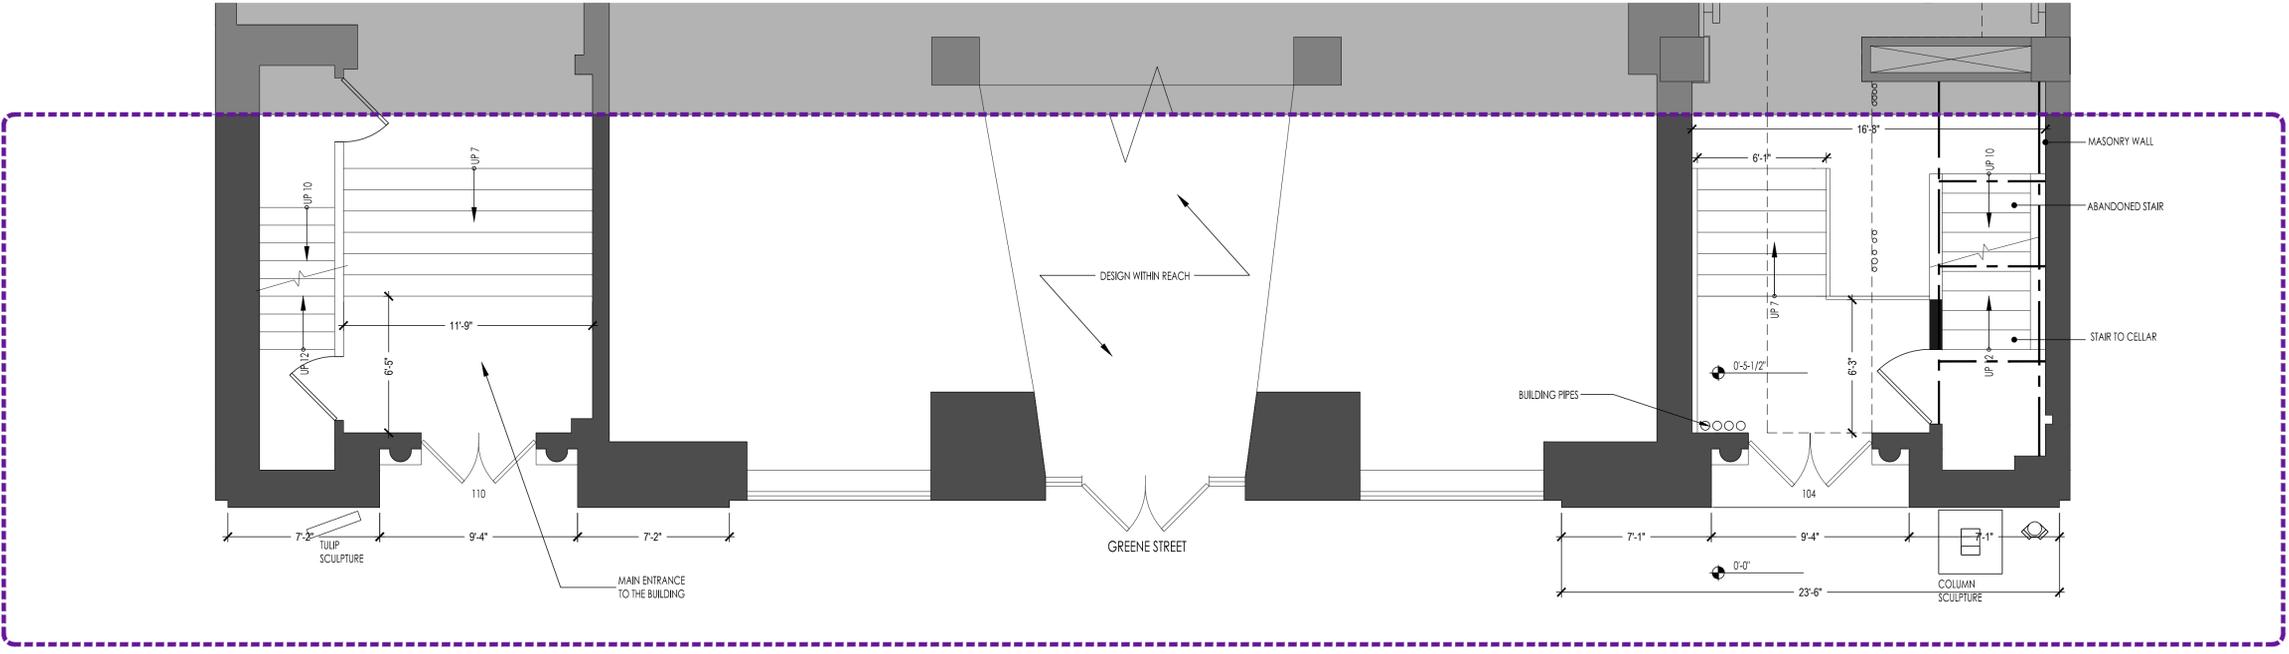

**1** EXISTING 104-110 GREENE STREET PARTIAL PLAN  
1/4" = 1'-0"

No.	Revision	Date	By

**TPG** architecture

**TPG ARCHITECTURE, LLP**  
31 PENN PLAZA  
132 WEST 31ST STREET, 5TH FLOOR, NEW YORK, NY 10001  
212.768.0800 | TPGARCHITECTURE.COM


ALL DRAWINGS AND WRITTEN MATERIAL APPEARING HEREIN CONSTITUTE ORIGINAL AND UNPUBLISHED WORK OF THE ARCHITECT AND MAY NOT BE DUPLICATED, USED OR DISCLOSED WITHOUT WRITTEN CONSENT OF THE ARCHITECT

Project  
**SL GREEN REALTY CORP.**  
**FACADE RENOVATION**  
104-110 GREENE STREET  
NEW YORK, NY 10012


Drawing Title:  
**EXISTING CONDITIONS**

Seal	Date: 02/11/16
	Project No: 1515770.04
	Scale: AS NOTED
	Drawing By: RSH
	CAD File No: A001-00.DWG
	DOB Page: 7 OF 15
	DWG No: <b>A-07.00</b>

NYC DOB Number:

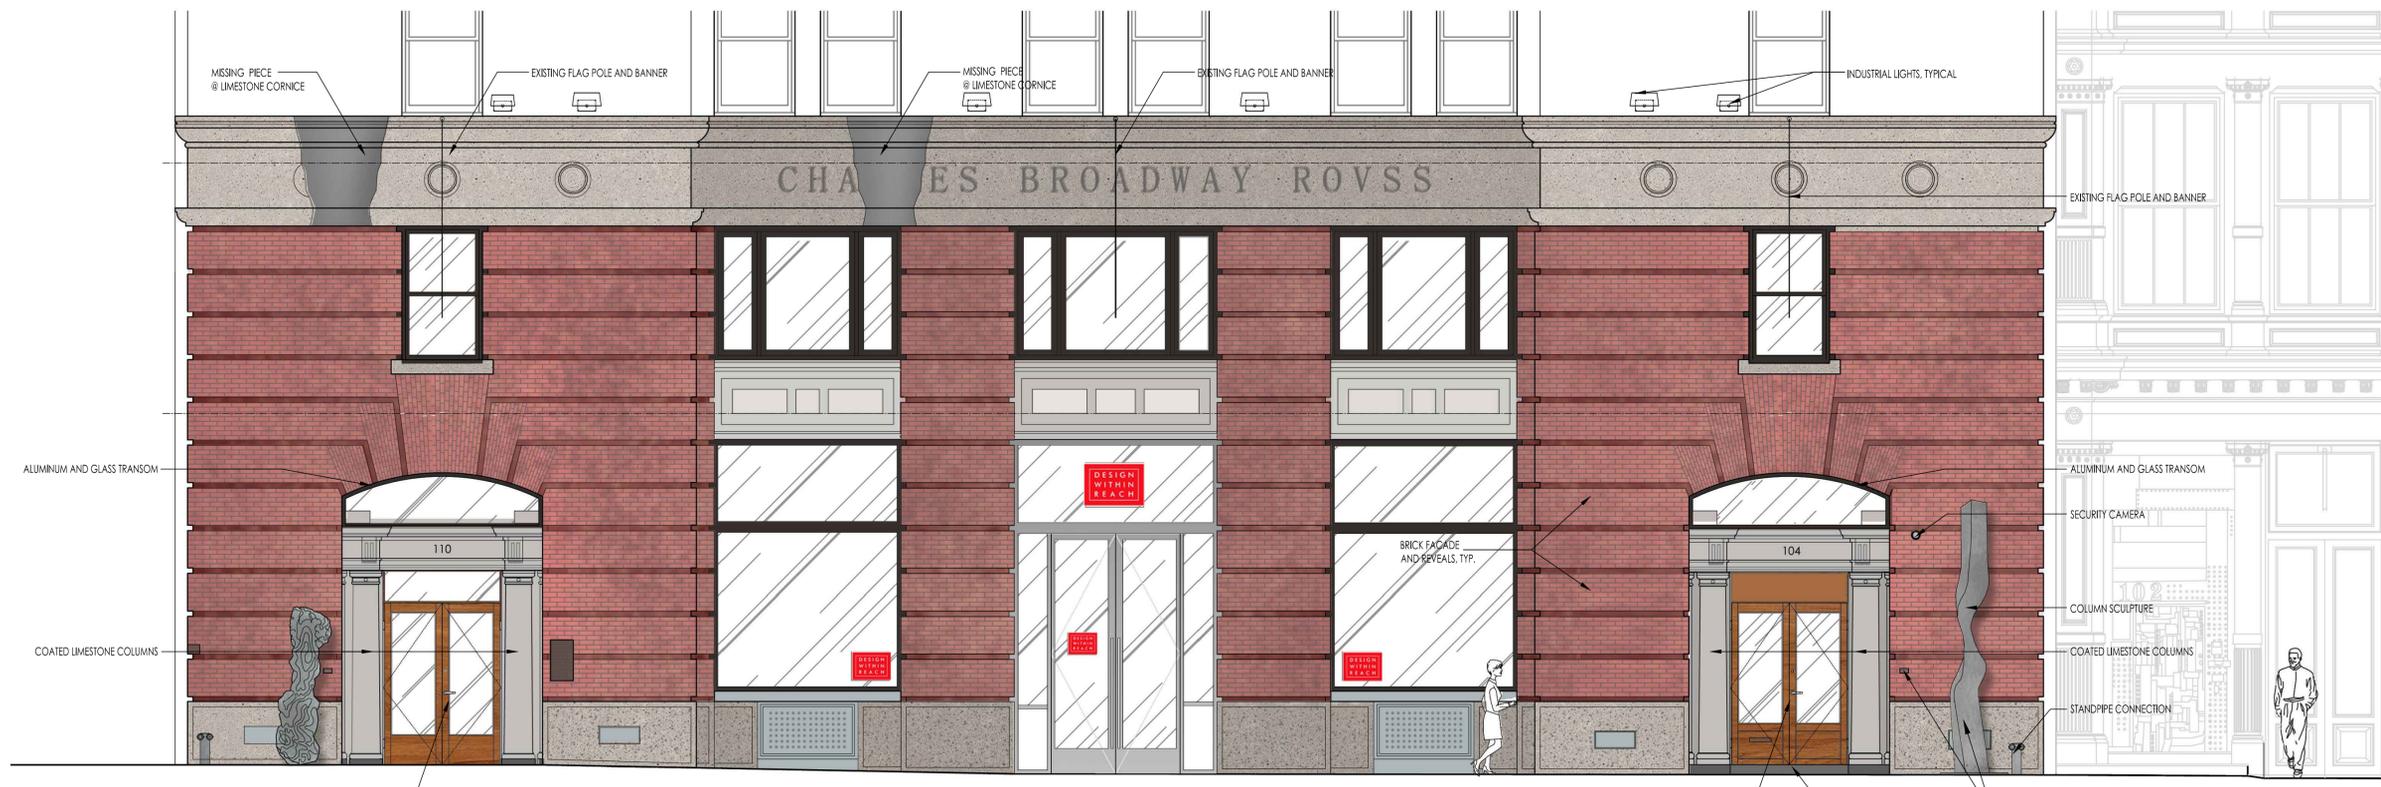

**1** EXISTING FACADE ELEVATION  
N.T.S.

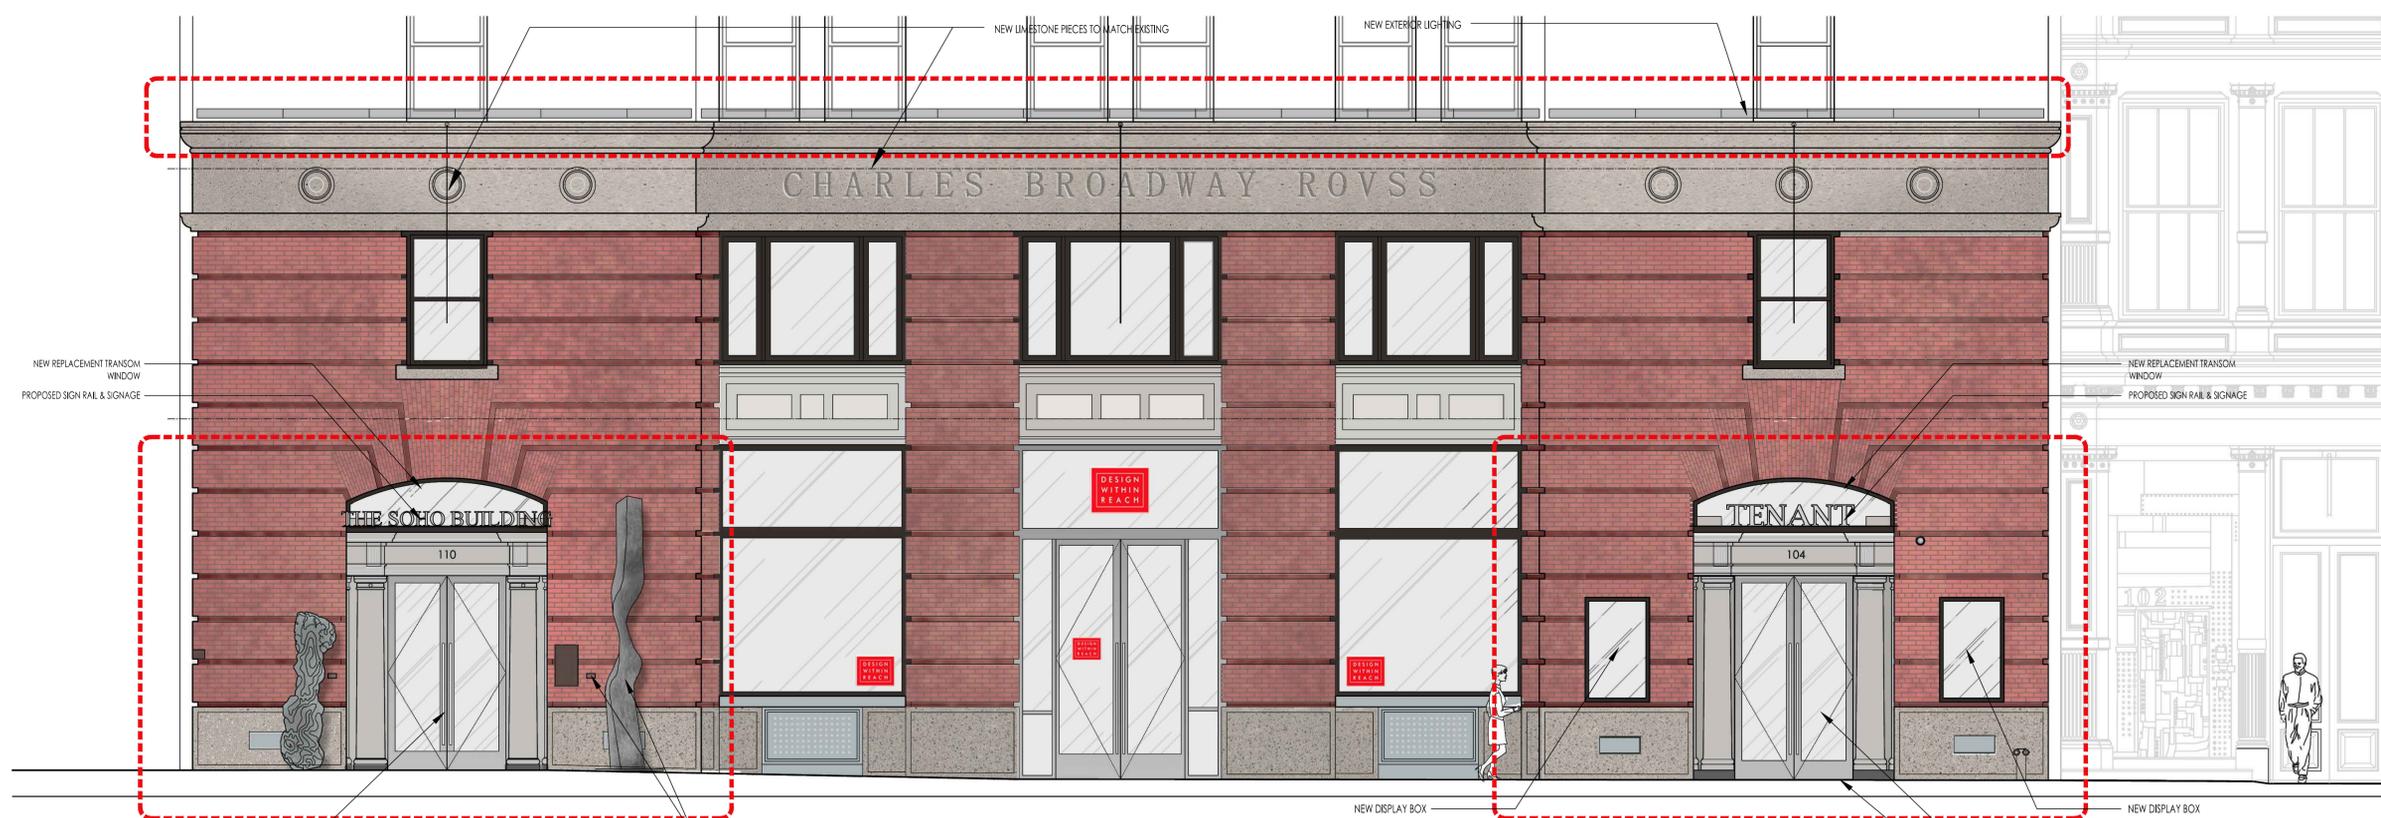

**2** PROPOSED FACADE ELEVATION  
N.T.S.

**PLOT PLAN**

122 GREENE ST.  
114 GREENE ST.  
112 GREENE ST.  
AREA OF WORK  
FACADE & ENTRY  
AREA

102 GREENE ST. MAP A-D

ADDRESS: 104-110 GREENE STREET  
NEW YORK CITY 10012  
BLOCK No. 499  
LOT No. 7 M1-SA ZONING  
Lot Area: 13,750 sq ft (87.5' x 200')

No.	Revision	Date	By

**TPG architecture**

**TPG ARCHITECTURE, LLP**  
31 PENN PLAZA  
132 WEST 31ST STREET, 5TH FLOOR, NEW YORK, NY 10001  
212.768.0800 | TPGARCHITECTURE.COM

ALL DRAWINGS AND WRITTEN MATERIAL APPEARING HEREIN CONSTITUTE ORIGINAL AND UNPUBLISHED WORK OF THE ARCHITECT AND MAY NOT BE DUPLICATED, USED OR DISCLOSED WITHOUT WRITTEN CONSENT OF THE ARCHITECT.

Project  
**SL GREEN REALTY CORP.**  
**FACADE RENOVATION**  
104-110 GREENE STREET  
NEW YORK, NY 10012

Drawing Title:  
**PROPOSED AND EXISTING  
ELEVATION RENDERING**

Seal	Date: 02/11/16
	Project No: 1515770.04
	Scale: AS NOTED
	Drawing By: RSH
	CAD File No: A01-00.DWG
	DOB Page: 8 of 15
	DWG No: <b>A-08.00</b>

NYC DOB Number:




**PLOT PLAN**


122 GREENE ST.  
114 GREENE ST.  
112 GREENE ST.  
AREA OF WORK  
FACUDE & ENTRY  
AREA

102 GREENE ST. MAP A-D


ADDRESS: 104-110 GREENE STREET  
NEW YORK CITY 10012  
BLOCK No. 499  
LOT No. 7 M1-SA ZONING  
Lot Area: 13,750 sq ft (87.5' x 200')

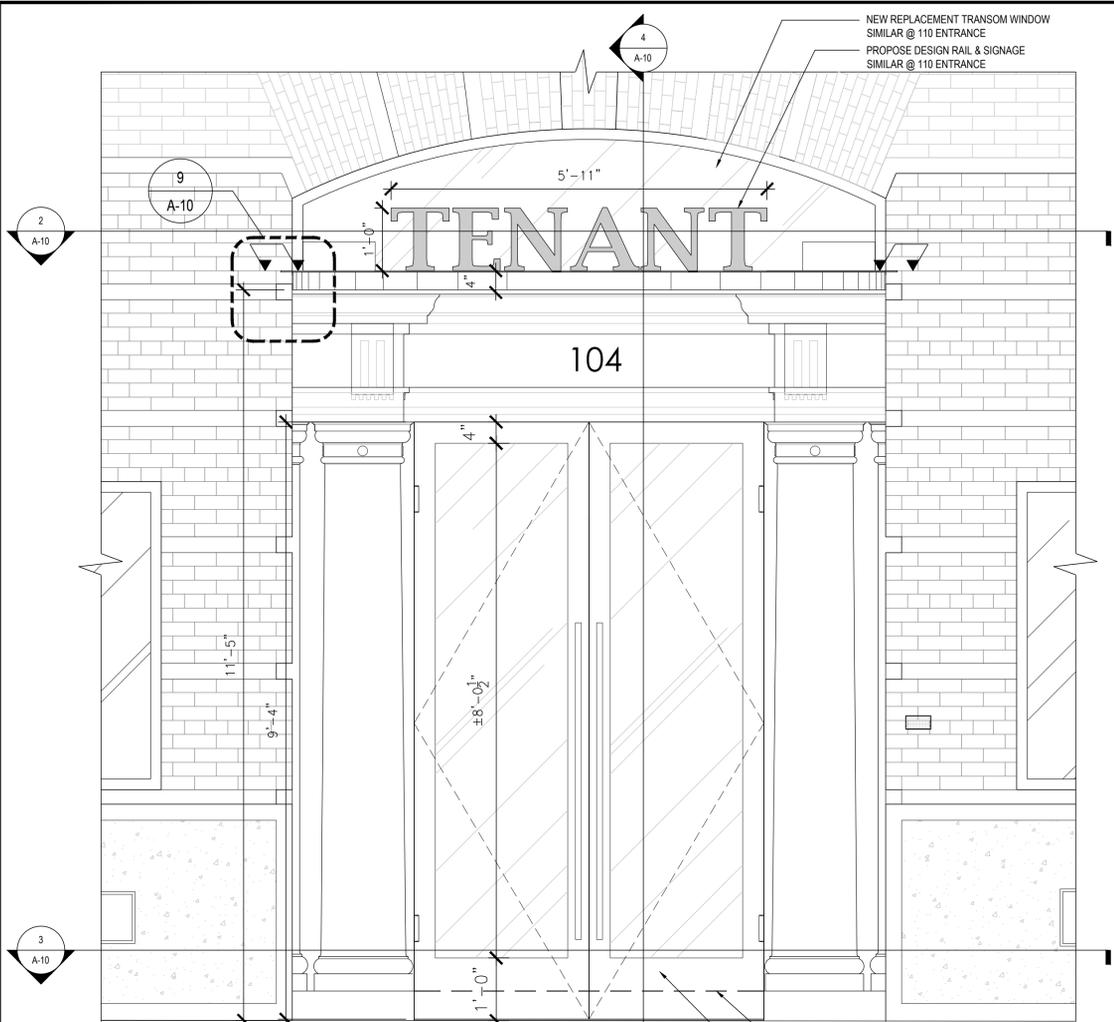


**1 ENLARGED FACADE ELEVATION**  
3/4" = 1'-0"

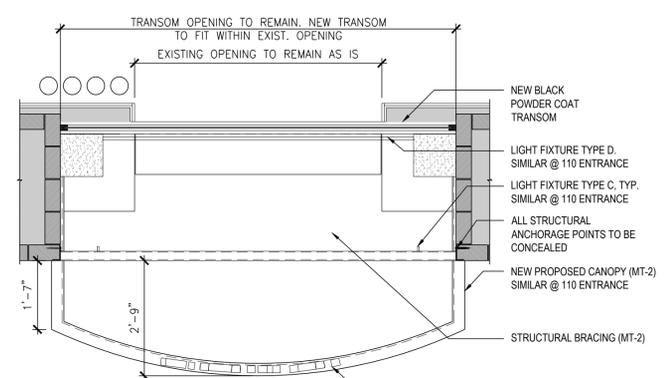


**2 ENLARGED PLAN AT NEW CANOPY**  
1/2" = 1'-0"

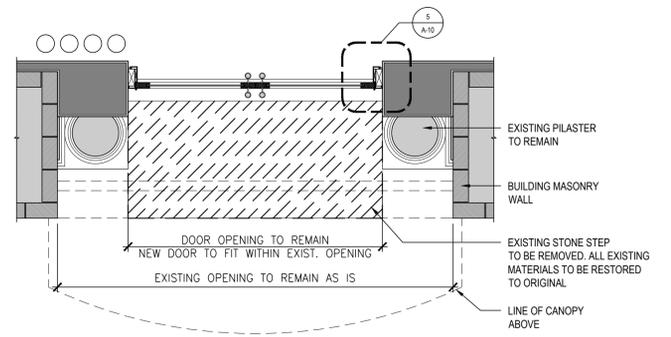


**3 ENLARGED PLAN AT NEW DOOR**  
1/2" = 1'-0"

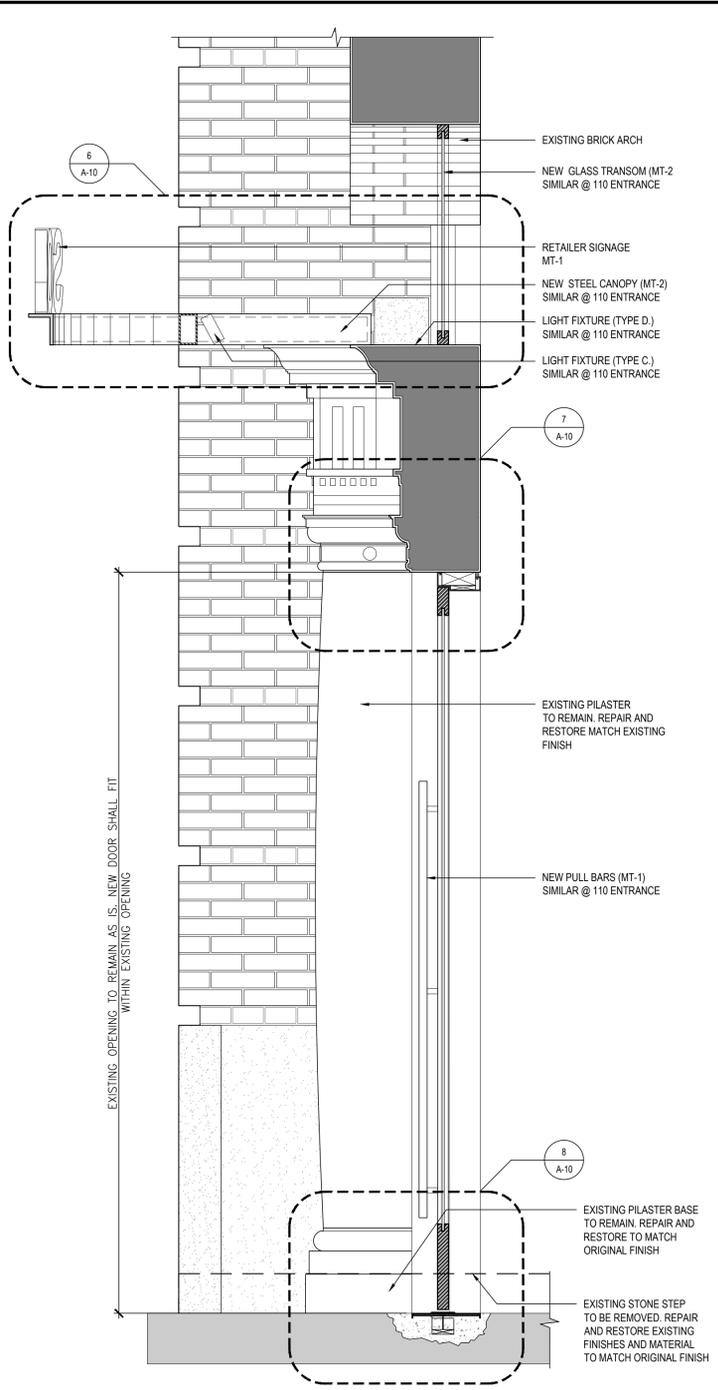


**4 FACADE SECTION**  
1" = 1'-0"

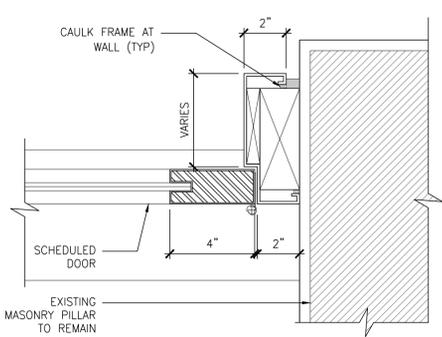


**5 PLAN DETAIL AT DOOR JAMB**  
3" = 1'-0"

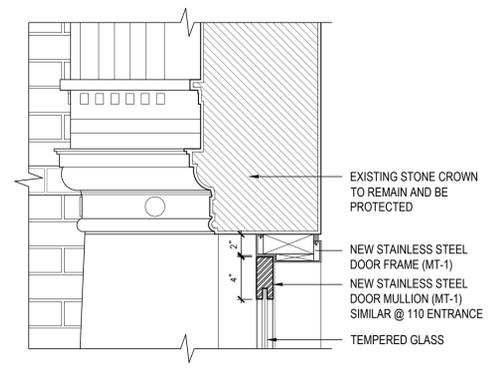


**7 SECTION AT PROPOSED NEW DOOR (HEADER)**  
1 1/2" = 1'-0"

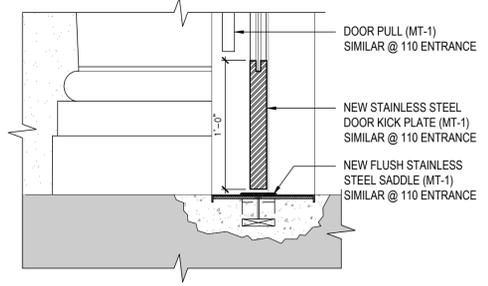

**8 SECTION AT PROPOSED NEW DOOR (SILL)**  
1 1/2" = 1'-0"

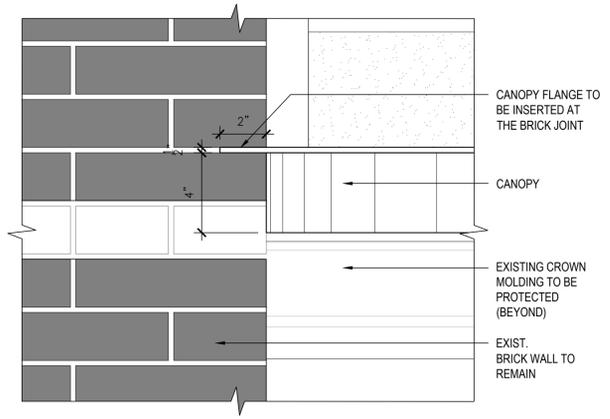

**9 ELEVATION DETAIL AT CANOPY**  
3" = 1'-0"

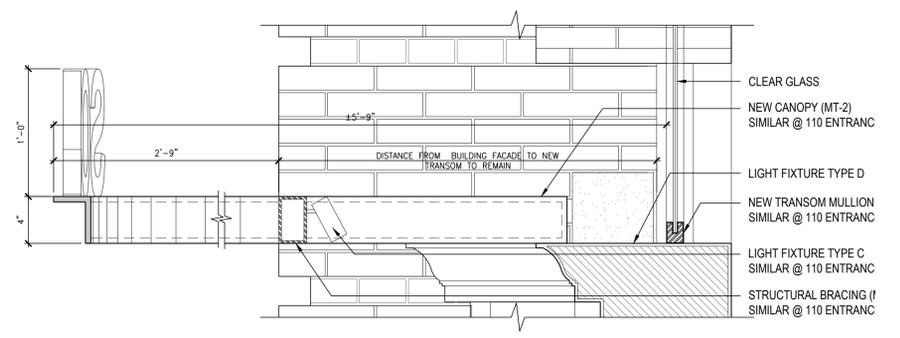

**6 SECTION AT PROPOSED NEW CANOPY**  
1 1/2" = 1'-0"

No.	Revision	Date	By

**TPG architecture**

**TPG ARCHITECTURE, LLP**  
31 PENN PLAZA  
132 WEST 31ST STREET, 5TH FLOOR, NEW YORK, NY 10001  
212.768.0800 | TPGARCHITECTURE.COM

ALL DRAWINGS AND WRITTEN MATERIAL APPEARING HEREIN CONSTITUTE ORIGINAL AND UNPUBLISHED WORK OF THE ARCHITECT AND MAY NOT BE DUPLICATED, USED OR DISCLOSED WITHOUT WRITTEN CONSENT OF THE ARCHITECT.

Project  
**SL GREEN REALTY CORP.**  
**FACADE RENOVATION**  
104-110 GREENE STREET  
NEW YORK, NY 10012


Drawing Title:  
**DETAILS**

Seal	Date: 02/11/16
	Project No: 1515770.04
	Scale: AS NOTED
	Drawing By: RSH
	CAD File No: A01-00.DWG
	DOB Page: 11 of 14
	DWG No: <b>A-10.00</b>

NYC DOB Number:



**PLOT PLAN**

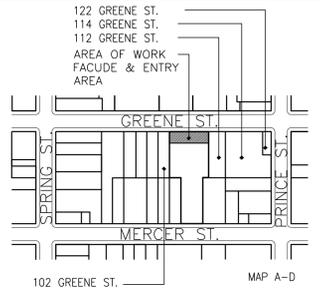

ADDRESS: 104-110 GREENE STREET  
NEW YORK CITY 10012  
BLOCK No. 499  
LOT No. 7 M1-SA ZONING  
Lot Area: 13,750 sq ft (87.5' x 200')

No.	Revision	Date	By

IN CONSIDERATION OF RECEIVING DRAWINGS FROM TPG ARCHITECTURE LLP, THE RECIPIENT AGREES, TO THE FULLEST EXTENT PERMITTED BY LAW, TO HOLD HARMLESS AND INDEMNIFY TPG ARCHITECTURE LLP FROM AND AGAINST ALL CLAIMS, LIABILITIES, LOSSES, DAMAGES, AND COSTS, INCLUDING BUT NOT LIMITED TO ATTORNEY'S FEES, ARISING OUT OF, OR IN ANY WAY CONNECTED WITH THE USE, RE-USE, MISUSE, MODIFICATION, OR MISINTERPRETATION OF THE INFORMATION PROVIDED BY TPG ARCHITECTURE LLP.

**TPG**architecture

**TPG ARCHITECTURE, LLP**  
31 PENN PLAZA  
132 WEST 31ST STREET, 5TH FLOOR, NEW YORK, NY 10001  
212.768.0800 | TPGARCHITECTURE.COM


ALL DRAWINGS AND WRITTEN MATERIAL APPEARING HEREIN CONSTITUTE ORIGINAL AND UNPUBLISHED WORK OF THE ARCHITECT AND MAY NOT BE DUPLICATED, USED OR DISCLOSED WITHOUT WRITTEN CONSENT OF THE ARCHITECT.

Project  
**SL GREEN REALTY CORP.**  
**FACADE RENOVATION**  
104-110 GREENE STREET  
NEW YORK, NY 10012


Drawing Title:  
**DETAILS**

Seal	Date: 02/11/16
	Project No: 1515770.04
	Scale: AS NOTED
	Drawing By: RSH
	CAD File No: A001-00.DWG DOB Page: 10 of 14
DWG No: <b>A-12.00</b>	


NYC DOB Number:

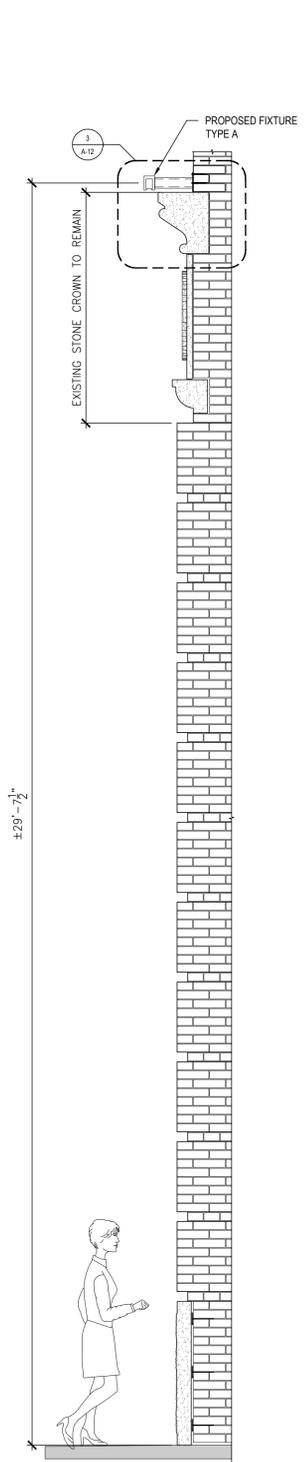

**1** LIGHT FIXT. AT FRIEZE - SECTION  
1/2" = 1'-0"

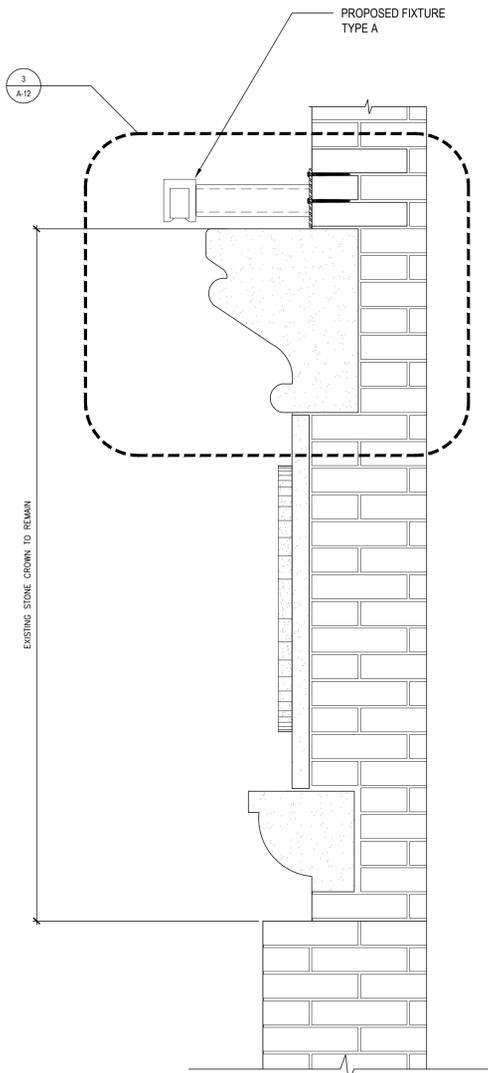

**2** LIGHT FIXT. AT FRIEZE - SECTION  
1-1/2" = 1'-0"

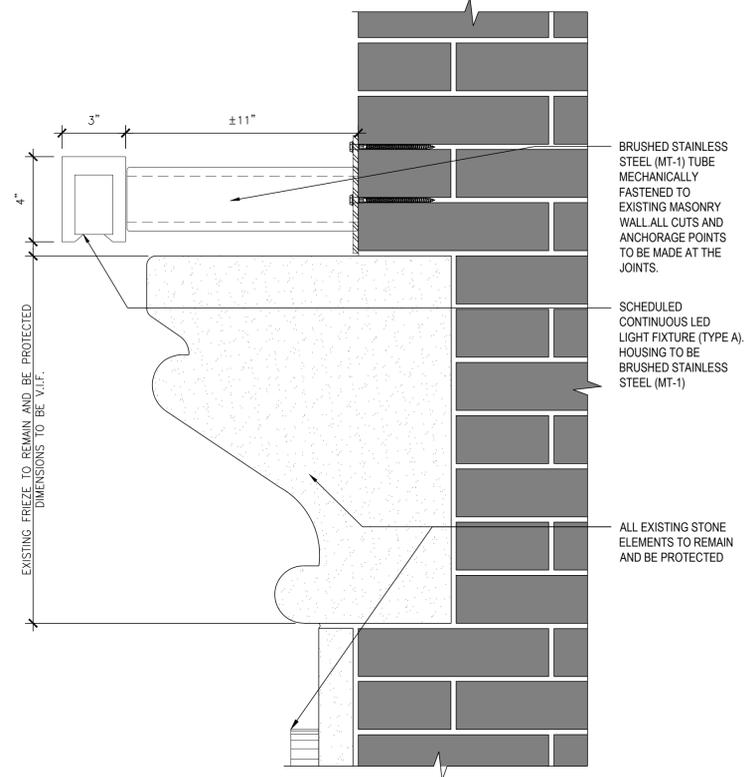

**2** LIGHT FIXTURE CONECTION TO FRIEZE - DETAIL  
3" = 1'-0"

**PLOT PLAN**

122 GREENE ST.  
114 GREENE ST.  
112 GREENE ST.  
AREA OF WORK  
FACADE & ENTRY  
AREA

102 GREENE ST. MAP A-D

ADDRESS: 104-110 GREENE STREET  
NEW YORK CITY 10012  
BLOCK No. 499  
LOT No. 7 M1-SA ZONING  
Lot Area: 13,750 sq ft (87.5' x 200')



**1** PROPOSED FACADE EXTERIOR ELEVATION  
N.T.S.

No.	Revision	Date	By

IN CONSIDERATION OF RECEIVING DRAWINGS FROM TPG ARCHITECTURE LLP, THE RECIPIENT AGREES TO THE FULLEST EXTENT PERMITTED BY LAW, TO HOLD HARMLESS AND INDEMNIFY TPG ARCHITECTURE LLP FROM AND AGAINST ALL CLAIMS, LIABILITIES, LOSSES, DAMAGES, AND COSTS, INCLUDING BUT NOT LIMITED TO ATTORNEY'S FEES, ARISING OUT OF, OR IN ANY WAY CONNECTED WITH THE USE, RE-USE, MISUSE, MODIFICATION, OR MISINTERPRETATION OF THE INFORMATION PROVIDED BY TPG ARCHITECTURE LLP.

**TPG** architecture

**TPG ARCHITECTURE, LLP**  
31 PENN PLAZA  
132 WEST 31ST STREET, 5TH FLOOR, NEW YORK, NY 10001  
212.768.0800 | TPGARCHITECTURE.COM

ALL DRAWINGS AND WRITTEN MATERIAL APPEARING HEREIN CONSTITUTE ORIGINAL AND UNPUBLISHED WORK OF THE ARCHITECT AND MAY NOT BE DUPLICATED, USED OR DISCLOSED WITHOUT WRITTEN CONSENT OF THE ARCHITECT.

Project  
**SL GREEN REALTY CORP.**  
**FACADE RENOVATION**  
104-110 GREENE STREET  
NEW YORK, NY 10012

Drawing Title:  
**EXTERIOR**  
**PROPOSED ELEVATION & FINISHES**

Seal	Date: 02/11/16
	Project No: 1515770.04
	Scale: AS NOTED
	Drawing By: RSH
	CAD File No: A01-00.DWG
	DOB Page: 13 of 15

DWG No:  
**A-13.00**

NYC DOB Number:

FINISH PLAN NOTES:


WALL:

**MT-1** STAINLESS STEEL, #4 BRUSHED FINISH


**MT-2** RAL 9004, JET BLACK POWDER COAT, SATIN FINISH

**MT-3** RAL 9003, SIGNAL WHITE POWDER COAT, MATTE FINISH

**ST-1** LIMESTONE TO MATCH EXISTING

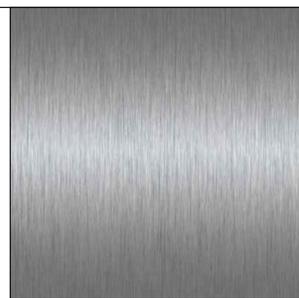


**MT-1**  
STAINLESS STEEL  
#4 BRUSHED FINISH

 

**MT-2**  
RAL 9004 JET BLACK  
POWDER COAT  
SATIN FINISH




**MT-3**  
RAL 9003 SIGNAL WHITE  
POWDER COATE  
MATTE FINISH

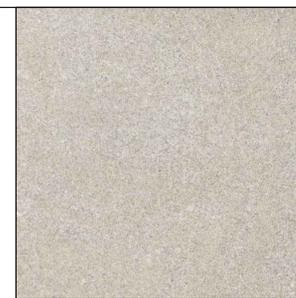


**ST-1**  
LIMESTONE  
TO MATCH EXISTING

**PLOT PLAN**

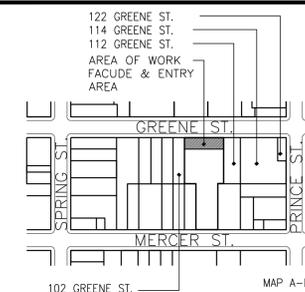

ADDRESS: 104-110 GREENE STREET  
NEW YORK CITY 10012  
BLOCK No. 499  
LOT No. 7 M1-SA ZONING  
Lot Area: 13,750 sq ft (87.5' x 200')

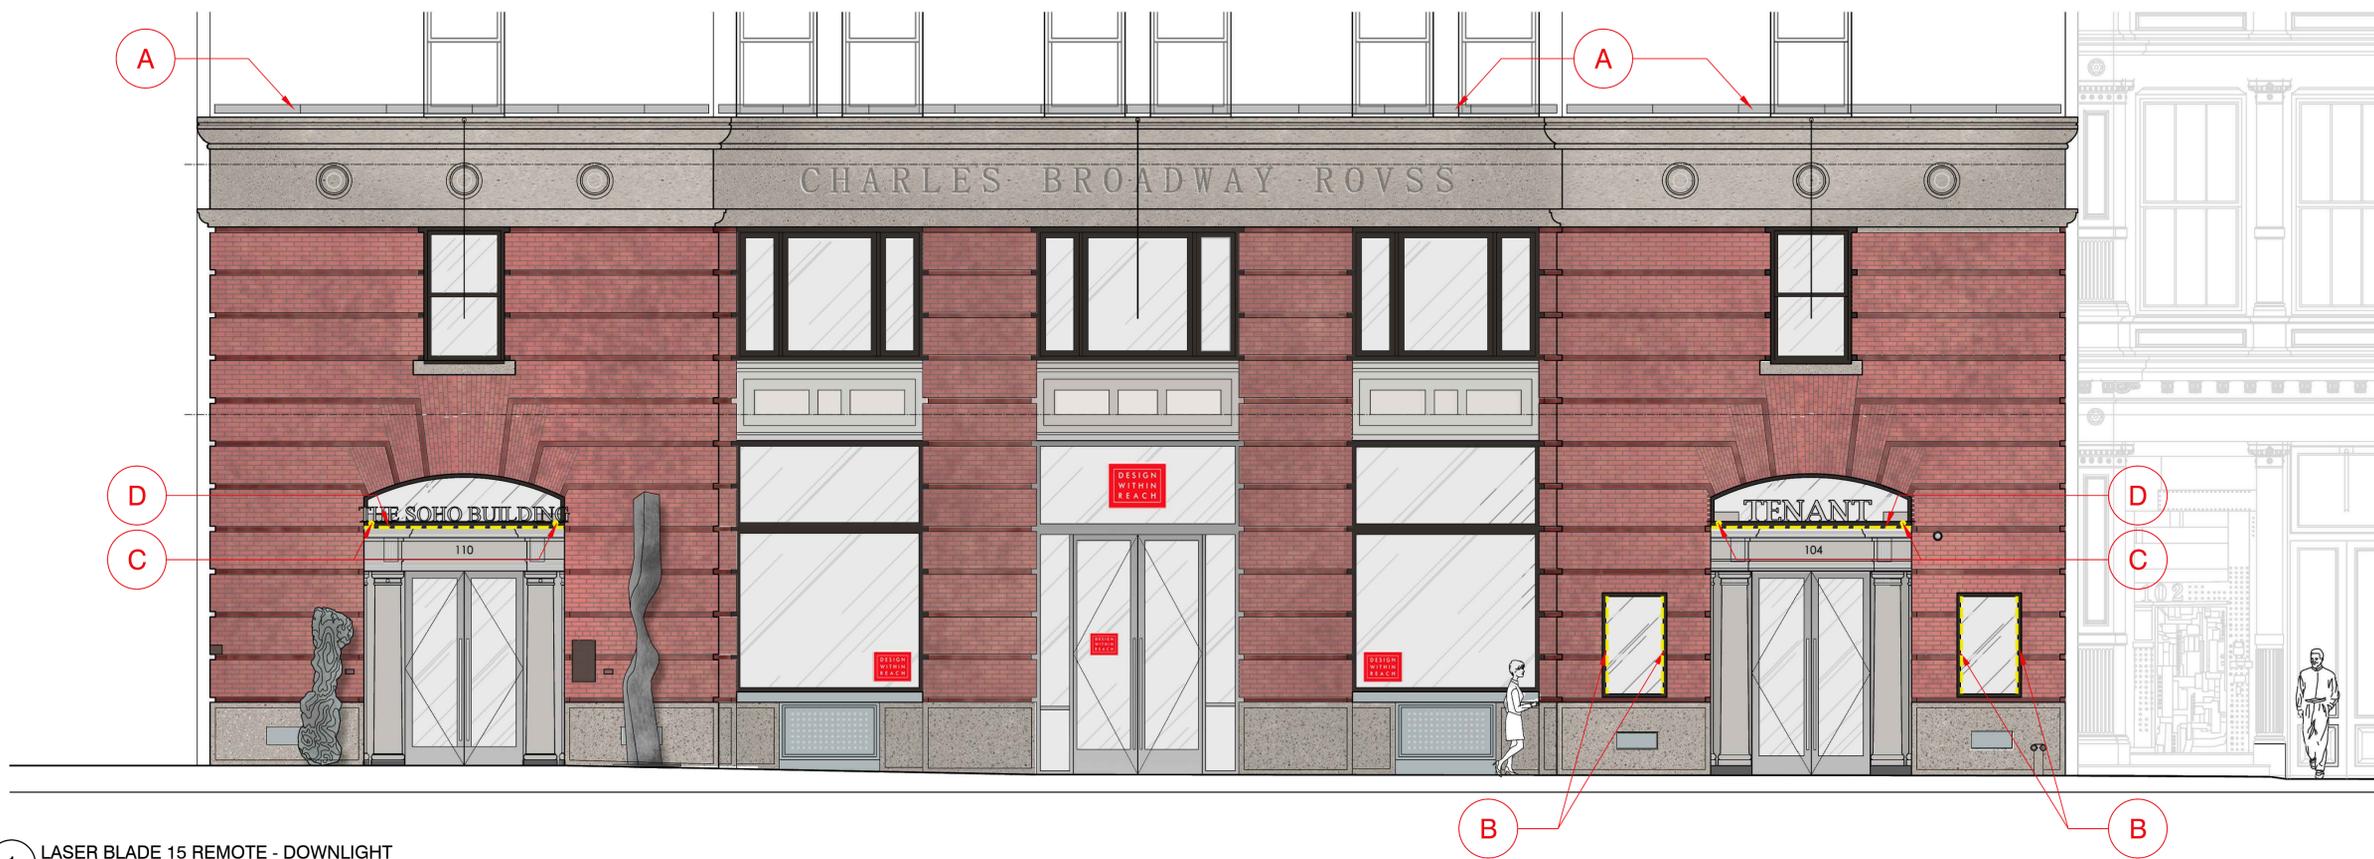

**1** LASER BLADE 15 REMOTE - DOWNLIGHT  
N.T.S.




**A** FACADE AND SIDEWALK LIGHTING AT CORNICE  
IGUZZINI LASER BLADE 15 REMOTE CONTINUOUS LINEAR LED LIGHTING, 3000K  
WITH BRUSHED STAINLESS STEEL HOUSING 4"H x 2"D x 15"L



**B** RECESSED LINEAR LIGHTING AT DISPLAY BOX INTERIOR  
LED LINEAR XOOLUX APOLLO2 IP54, 3000K  
WITH BRUSHED STAINLESS STEEL HOUSING 1 5/8"H x 1 5/8"D x 48 3/8"L



**C** CONCEALED COLUMN LIGHTING AT SIGNAGE RAIL  
HYDREL WINSCAPE CEDAR LED WINSCAPE 12V LED 11, 3000K  
BLACK SMOOTH HOUSING 4 1/4"H x 1 5/8"Ø

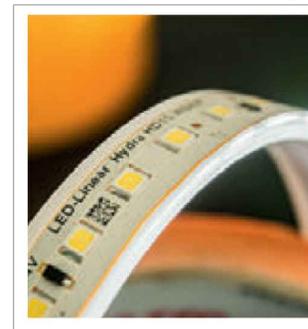

**D** CONCEALED LED TAPE UP LIGHTING AT ENTRY ARCHES  
LED LINEAR HYDRALUX HD15 IP67, 3100K  
WHITE FINISH 3/8"H x 1/2"D x 108"L

No.	Revision	Date	By

IN CONSIDERATION OF RECEIVING DRAWINGS FROM TPG ARCHITECTURE LLP, THE RECIPIENT AGREES, TO THE FULLEST EXTENT PERMITTED BY LAW, TO HOLD HARMLESS AND INDEMNIFY TPG ARCHITECTURE LLP FROM AND AGAINST ALL CLAIMS, LIABILITIES, LOSSES, DAMAGES, AND COSTS, INCLUDING BUT NOT LIMITED TO ATTORNEY'S FEES, ARISING OUT OF, OR IN ANY WAY CONNECTED WITH THE USE, RE-USE, MISUSE, MODIFICATION, OR MISINTERPRETATION OF THE INFORMATION PROVIDED BY TPG ARCHITECTURE LLP.

**TPG** architecture

**TPG ARCHITECTURE, LLP**  
31 PENN PLAZA  
132 WEST 31ST STREET, 5TH FLOOR, NEW YORK, NY 10001  
212.768.0800 | TPGARCHITECTURE.COM

ALL DRAWINGS AND WRITTEN MATERIAL APPEARING HEREIN CONSTITUTE ORIGINAL AND UNPUBLISHED WORK OF THE ARCHITECT AND MAY NOT BE DUPLICATED, USED OR DISCLOSED WITHOUT WRITTEN CONSENT OF THE ARCHITECT.

Project  
**SL GREEN REALTY CORP.**  
**FACADE RENOVATION**  
104-110 GREENE STREET  
NEW YORK, NY 10012


Drawing Title:  
**PROPOSED LIGHTING**

Seal	Date: 02/11/16
	Project No: 1515770.04
	Scale: AS NOTED
	Drawing By: RSH
	CAD File No: A001-00.DWG
	DOB Page: 14 of 15

DWG No:  
**A-14.00**

NYC DOB Number:

**PLOT PLAN**

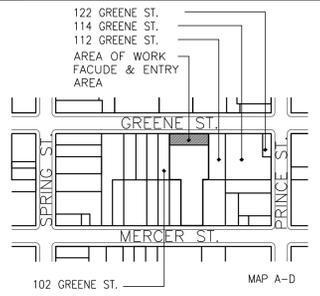

ADDRESS: 104-110 GREENE STREET  
NEW YORK CITY 10012  
BLOCK No. 499  
LOT No. 7 M1-SA ZONING  
Lot Area: 13,750 sq ft (87.5' x 200')



**1** PROPOSED FACADE RENDERING  
N.T.S.

No.	Revision	Date	By

IN CONSIDERATION OF RECEIVING DRAWINGS FROM TPG ARCHITECTURE LLP, THE RECIPIENT AGREES TO THE FULLEST EXTENT PERMITTED BY LAW, TO HOLD HARMLESS AND INDEMNIFY TPG ARCHITECTURE LLP FROM AND AGAINST ALL CLAIMS, LIABILITIES, LOSSES, DAMAGES, AND COSTS, INCLUDING BUT NOT LIMITED TO ATTORNEY'S FEES, ARISING OUT OF, OR IN ANY WAY CONNECTED WITH THE USE, RE-USE, MISUSE, MODIFICATION, OR MISINTERPRETATION OF THE INFORMATION PROVIDED BY TPG ARCHITECTURE LLP.

**TPG\rchitecture**

**TPG ARCHITECTURE, LLP**  
31 PENN PLAZA  
132 WEST 31ST STREET, 5TH FLOOR, NEW YORK, NY 10001  
212.768.0800 | TPGARCHITECTURE.COM

ALL DRAWINGS AND WRITTEN MATERIAL APPEARING HEREIN CONSTITUTE ORIGINAL AND UNPUBLISHED WORK OF THE ARCHITECT AND MAY NOT BE DUPLICATED, USED OR DISCLOSED WITHOUT WRITTEN CONSENT OF THE ARCHITECT.

Project  
**SL GREEN REALTY CORP.**  
**FACADE RENOVATION**  
104-110 GREENE STREET  
NEW YORK, NY 10012

Drawing Title:  
**PROPOSED RENDERING**

Seal	Date:	02/11/16
	Project No.:	1515770.04
	Scale:	AS NOTED
	Drawing By:	RSH
	CAD File No.:	A001-00.DWG
	DOB Page:	15 of 15
	DWG No.:	<b>A-15.00</b>

NYC DOB Number: