




HISTORIC PICTURE - 82 STRATFORD ROAD



HISTORIC DISTRICT MAP  
NTS

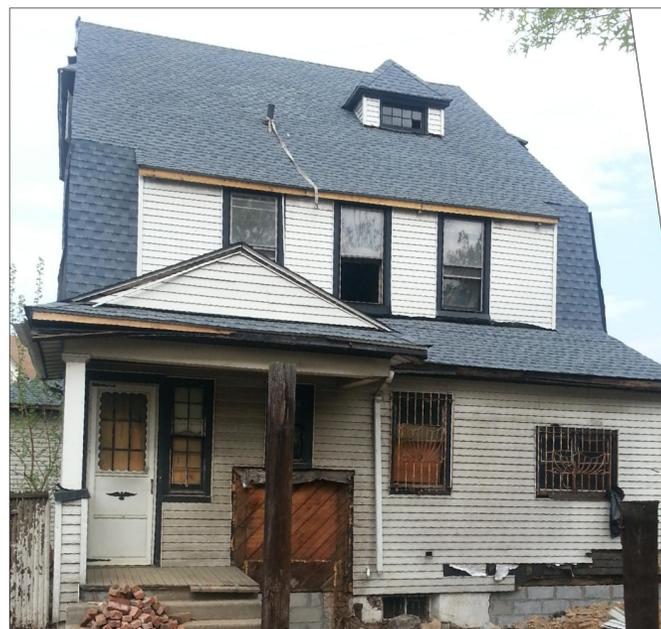

EXISTING REAR ELEVATION





PROPOSED REAR ELEVATION

**PROPERTY DATA**

BLOCK # : 5071 LOT # : 90  
 MAP # : 22c ZONING : R1-2  
 COM.BD. : 314 BIN # : 3116362


ADDRESS: <b>82 STRATFORD ROAD BROOKLYN, NEW YORK 11218</b>	ENGINEER: <b>Gad Ashoori</b> CONSULTING ENGINEER 47 APPLETREE LANE, ROSLYN HEIGHTS NY 11577 (516) 621 - 8502	DATE: 05/26/15 PROJECT No.: DRAWING BY: THET DWG No: <b>A-001-00</b> 1 OF 14
TITLE: <b>HISTORIC DISTRICT MAP</b>		

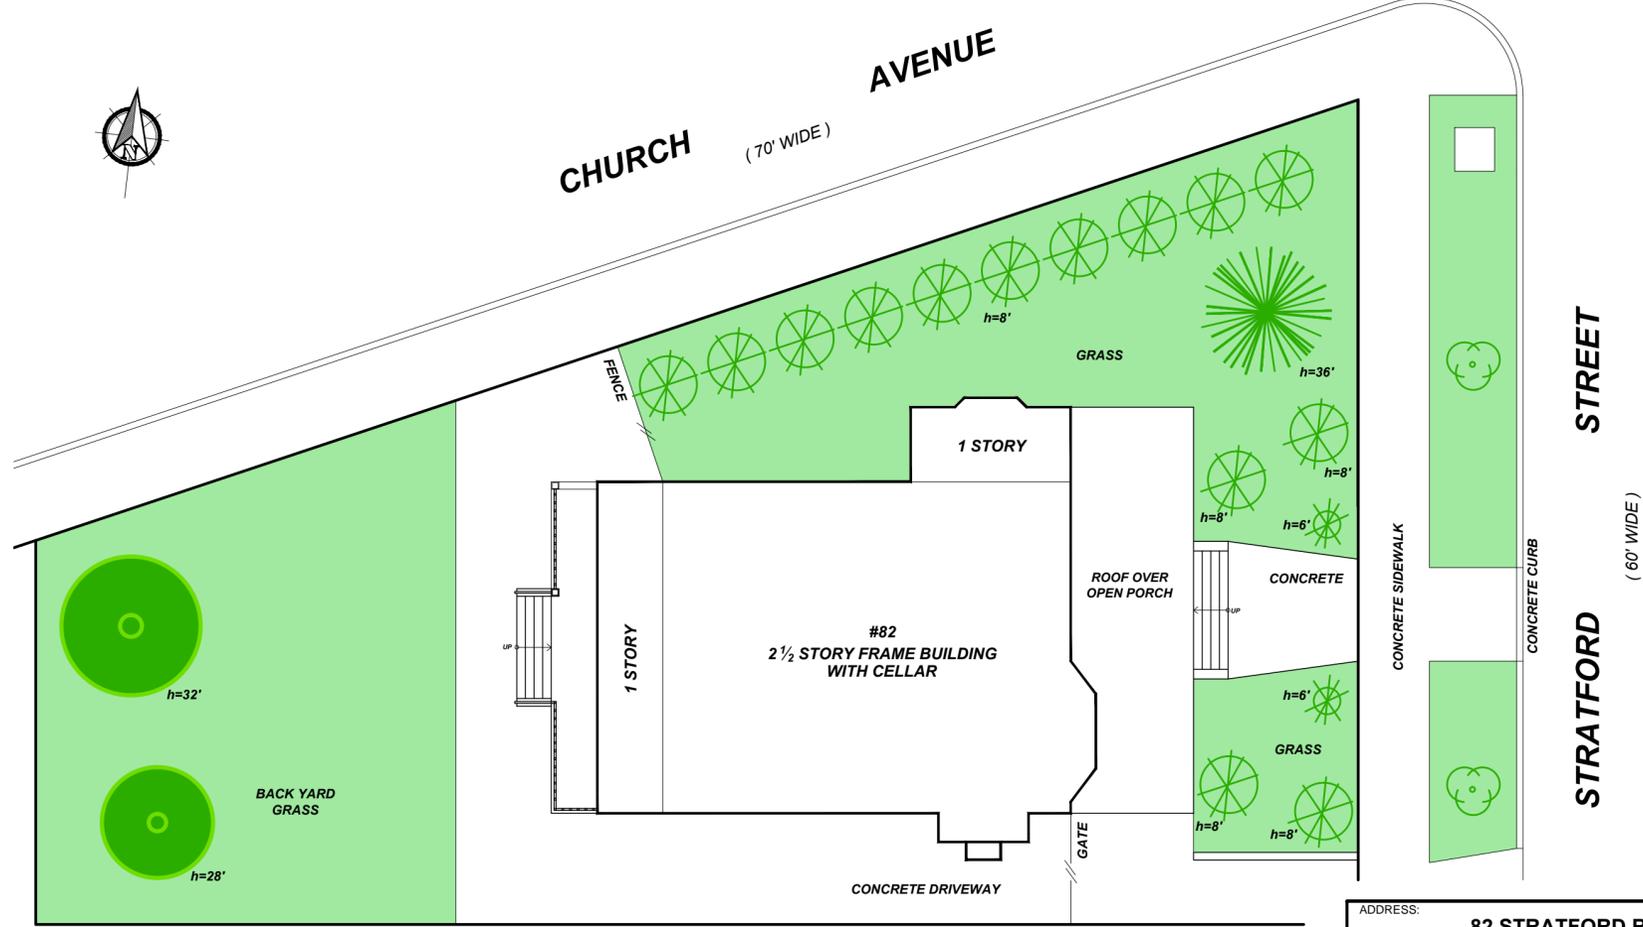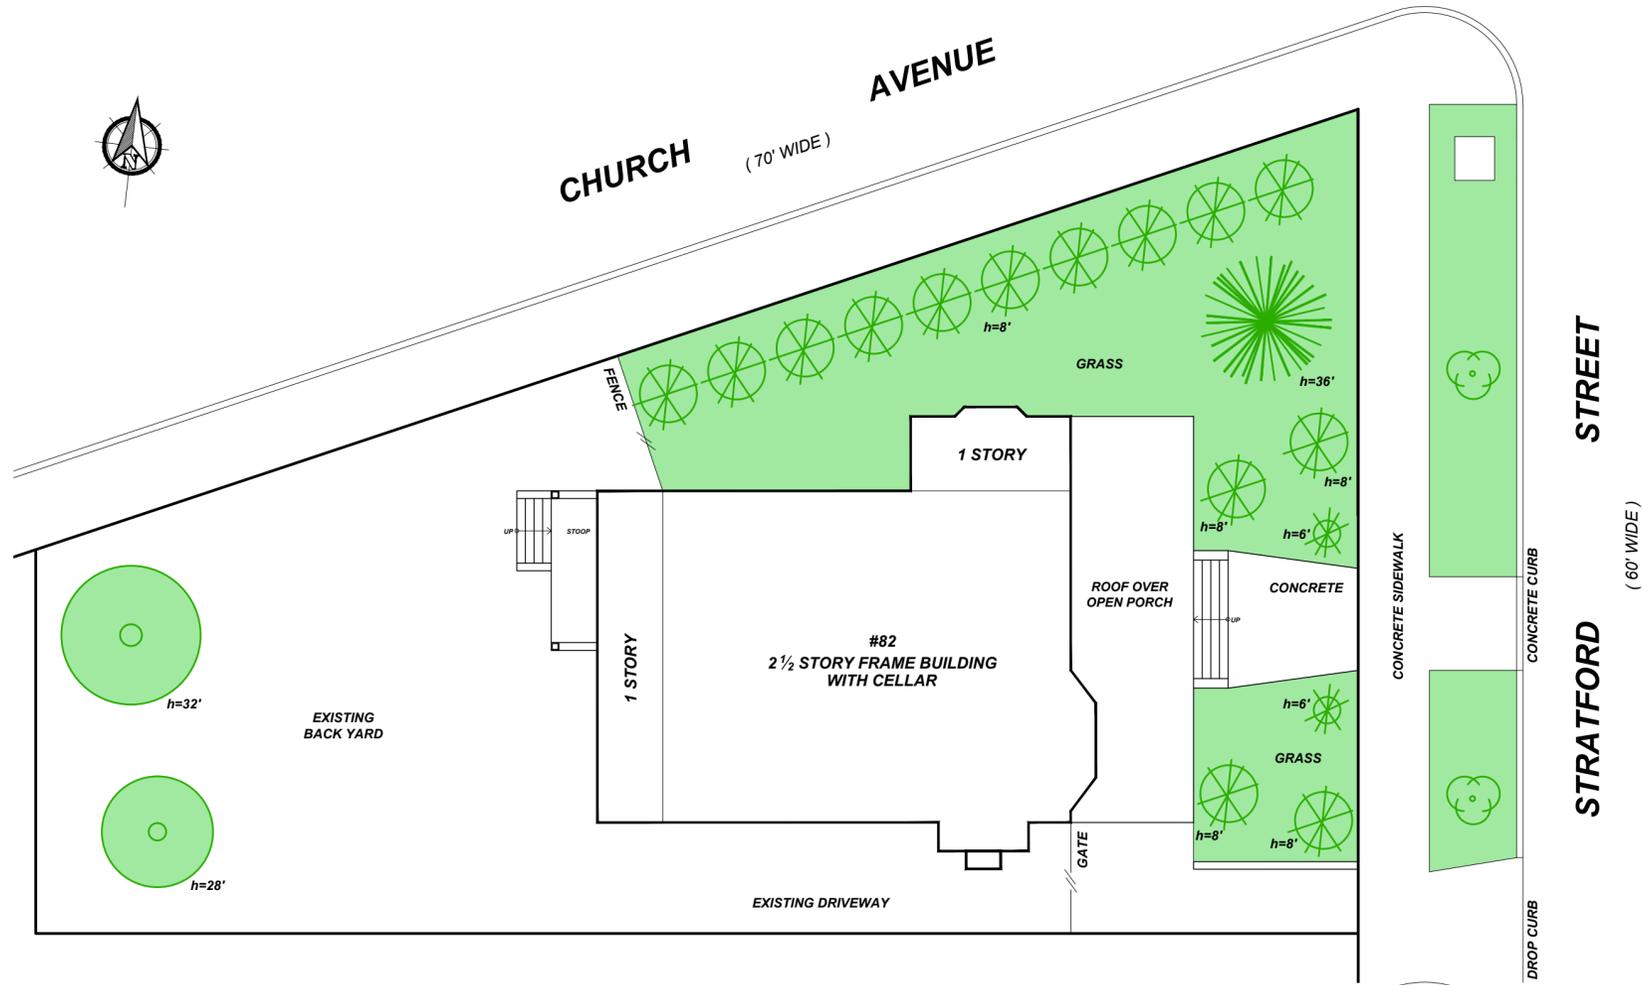

ADDRESS: <b>82 STRATFORD ROAD BROOKLYN, NEW YORK 11218</b>	ENGINEER: <b>Gad Ashoori</b> CONSULTING ENGINEER 47 APPLETREE LANE, ROSLYN HEIGHTS NY 11577 (516) 621 - 8502	DATE: 05/26/15 PROJECT No.: DRAWING BY: THET DWG No: <b>A-002-00</b> 2 OF 14
TITLE: <b>EXISTING &amp; PROPOSED PLOT PLAN</b>		



EXISTING NORTH ELEVATION (SIDE ELEVATION)

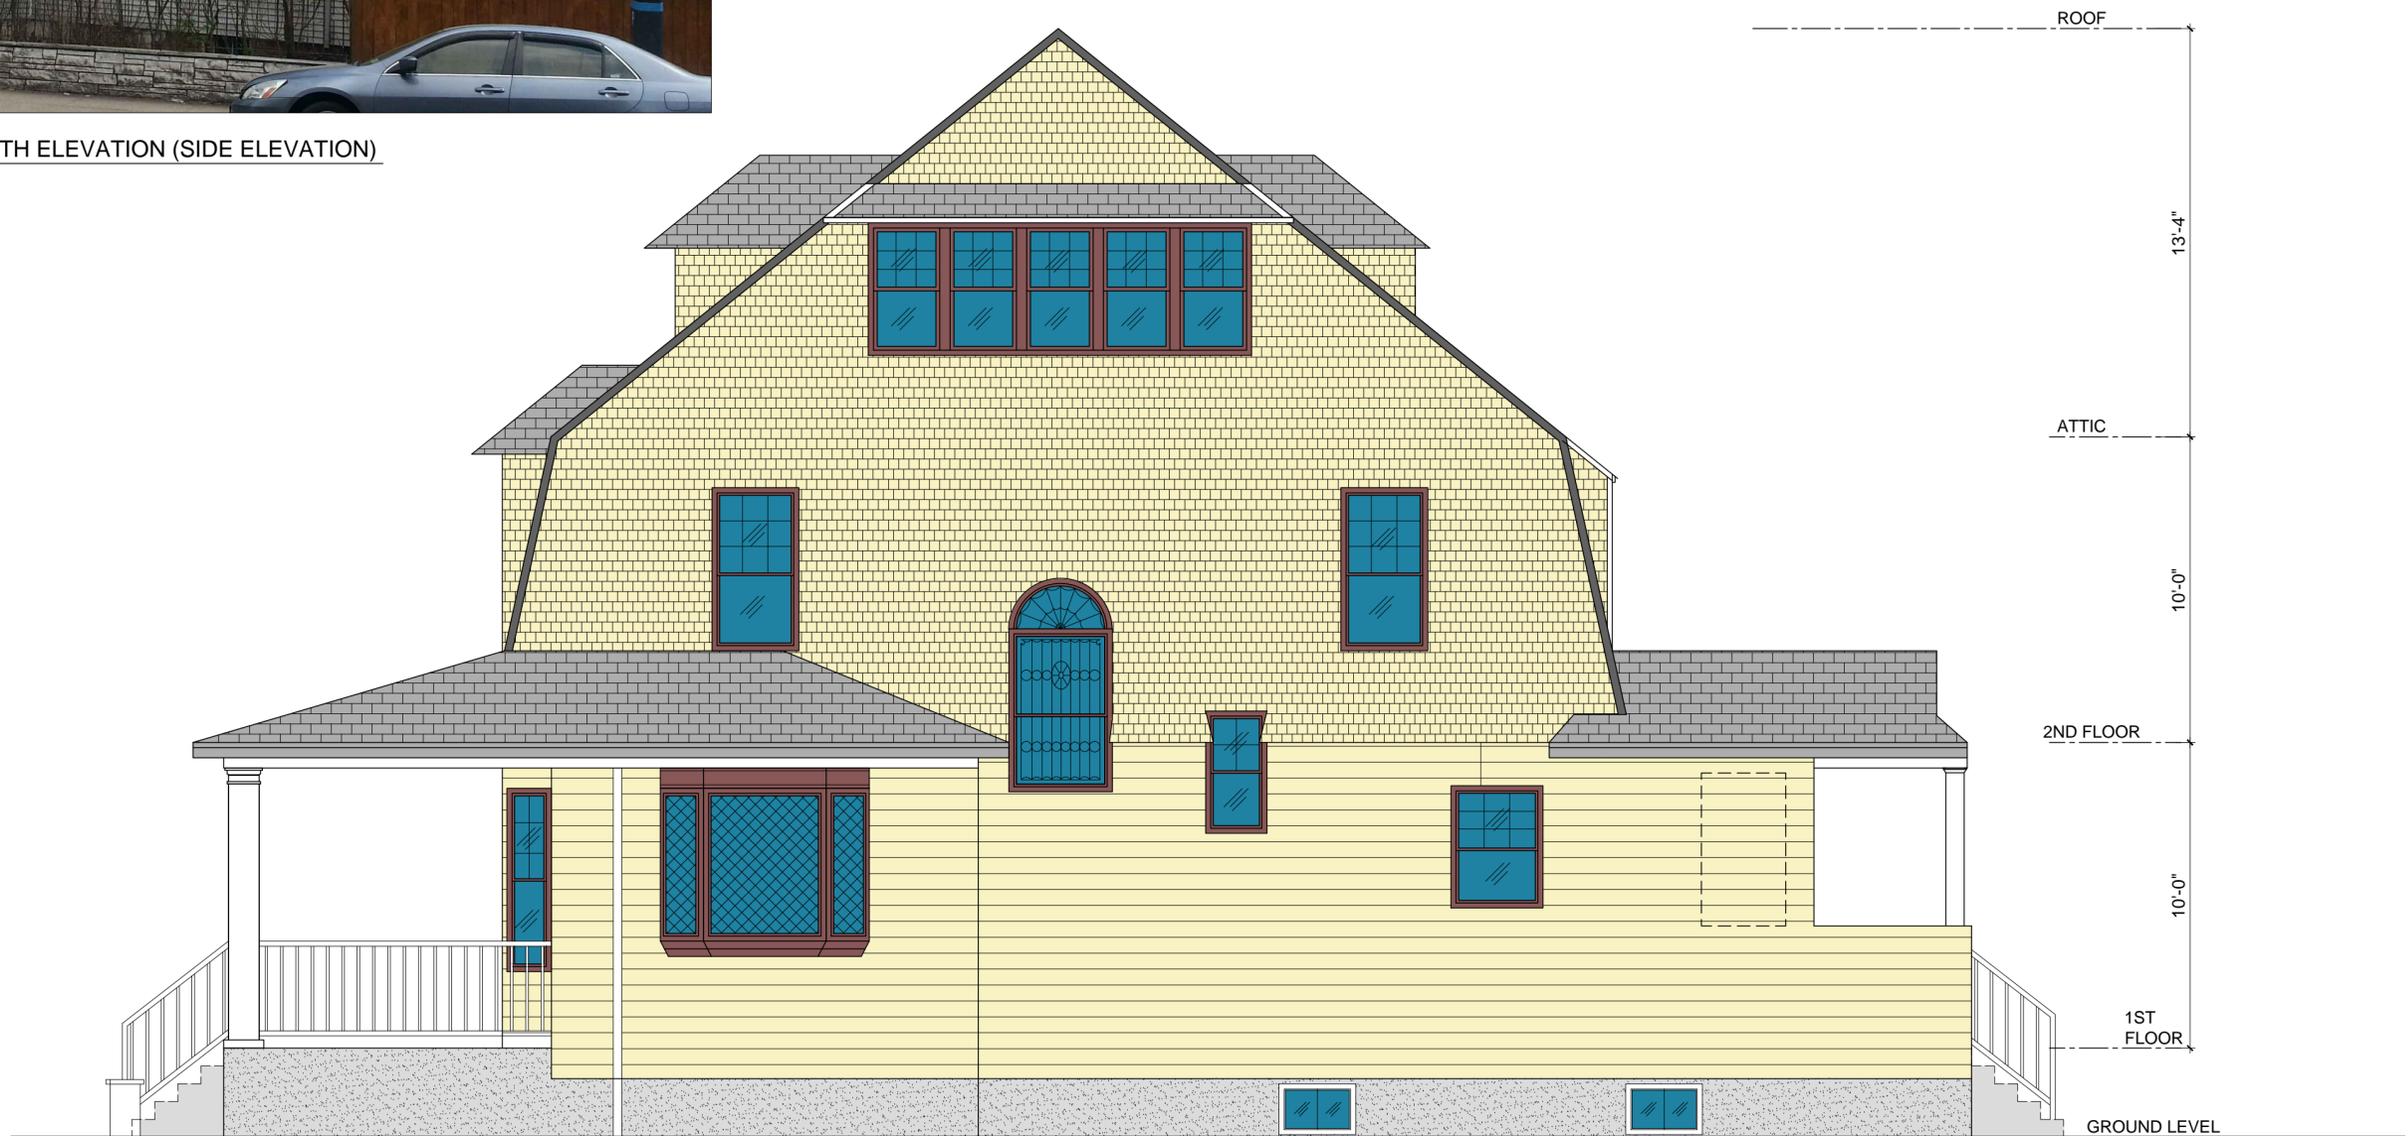

PROPOSED NORTH ELEVATION (SIDE ELEVATION)

ADDRESS: <b>82 STRATFORD ROAD BROOKLYN, NEW YORK 11218</b>	ENGINEER: <b>Gad Ashoori</b> CONSULTING ENGINEER 47 APPLETREE LANE, ROSLYN HEIGHTS NY 11577 (516) 621 - 8502	DATE: 05/26/15 PROJECT No.: DRAWING BY: THET DWG No: <b>A-003-00</b> 3 OF 14
TITLE: <b>EXISTING &amp; PROPOSED NORTH ELEVATION</b>		



EXISTING WEST ELEVATION (REAR YARD)




PROPOSED WEST ELEVATION (REAR ELEVATION)

ADDRESS: <b>82 STRATFORD ROAD BROOKLYN, NEW YORK 11218</b>	ENGINEER: <b>Gad Ashoori</b> CONSULTING ENGINEER 47 APPLETREE LANE, ROSLYN HEIGHTS NY 11577 (516) 621 - 8502	DATE: 05/26/15 PROJECT No.: DRAWING BY: THET DWG No: <b>A-004-00</b> 4 OF 14
TITLE: <b>EXISTING &amp; PROPOSED WEST ELEVATION</b>		



PICTURE 01 - STRATFORD ROAD

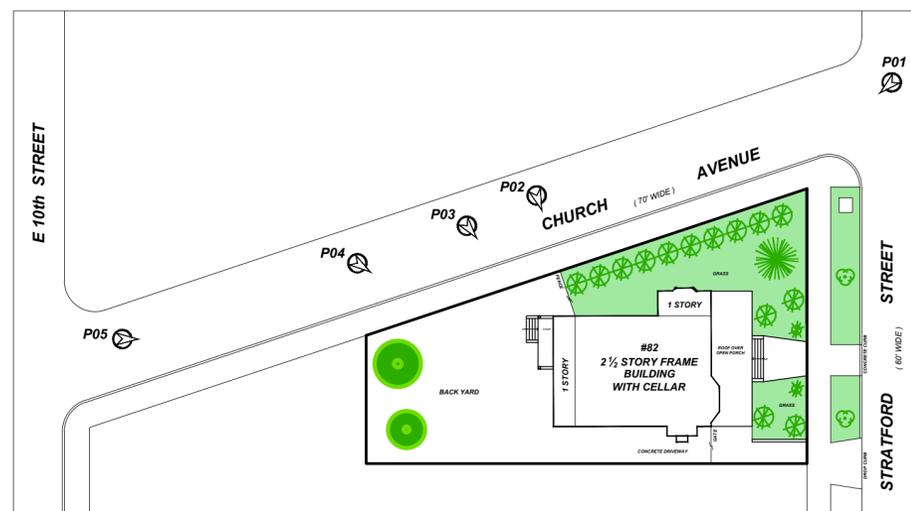


MAP KEY

ADDRESS: <b>82 STRATFORD ROAD BROOKLYN, NEW YORK 11218</b>	ENGINEER: <b>Gad Ashoori</b> CONSULTING ENGINEER 47 APPLETREE LANE, ROSLYN HEIGHTS NY 11577 (516) 621 - 8502	DATE: 05/26/15 PROJECT No.: DRAWING BY: THET DWG No: <b>A-005-00</b> 5 OF 14
TITLE: <b>VISIBILITY STUDY PICTURE 01</b>		



PICTURE 02 - CHURCH AVENUE

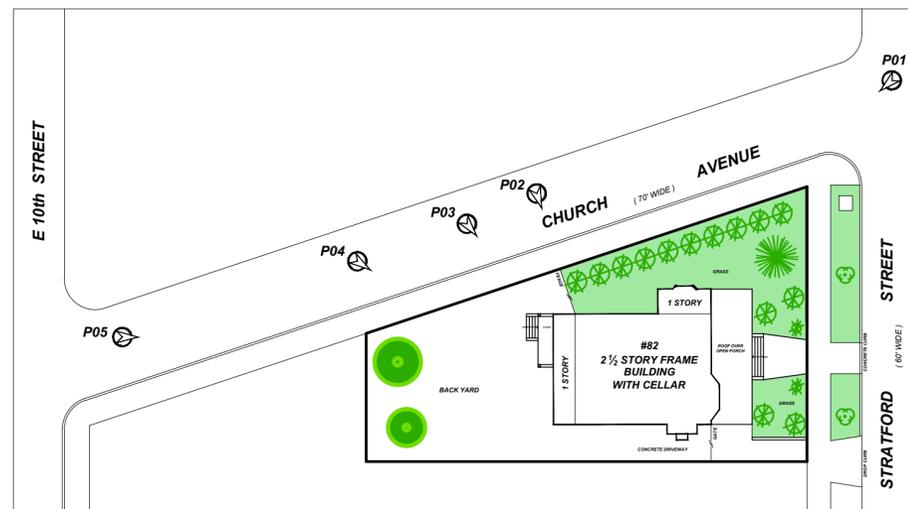


MAP KEY

ADDRESS: <b>82 STRATFORD ROAD BROOKLYN, NEW YORK 11218</b>	ENGINEER: <b>Gad Ashoori</b> CONSULTING ENGINEER 47 APPLE TREE LANE, ROSLYN HEIGHTS NY 11577 (516) 621 - 8502	DATE: 05/26/15 PROJECT No.: DRAWING BY: THET DWG No: <b>A-006-00</b> 6 OF 14
TITLE: <b>VISIBILITY STUDY PICTURE 02</b>		



PICTURE 03 - CHURCH AVENUE

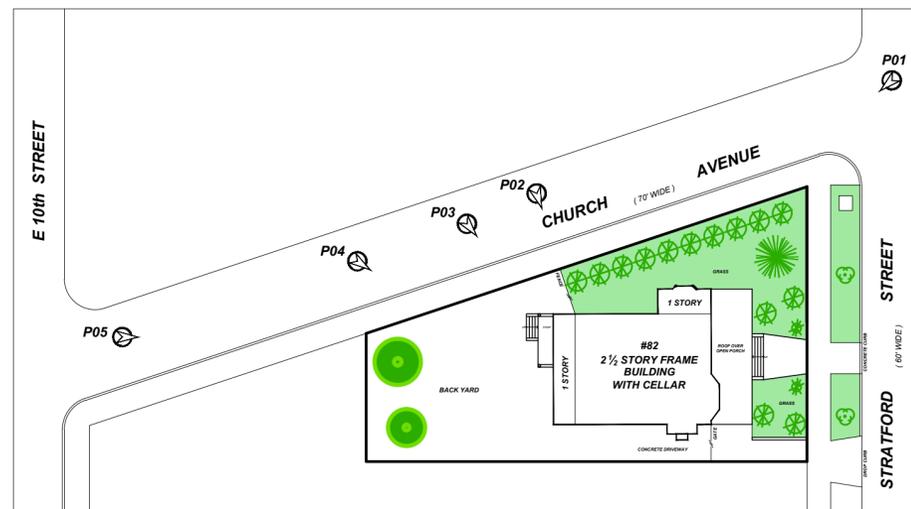


MAP KEY

ADDRESS: <b>82 STRATFORD ROAD BROOKLYN, NEW YORK 11218</b>	ENGINEER: <b>Gad Ashoori</b> CONSULTING ENGINEER 47 APPLE TREE LANE, ROSLYN HEIGHTS NY 11577 (516) 621 - 8502	DATE: 05/26/15 PROJECT No.: DRAWING BY: THET DWG No: <b>A-007-00</b> 7 OF 14
TITLE: <b>VISIBILITY STUDY PICTURE 03</b>		



PICTURE 04 - CHURCH AVENUE

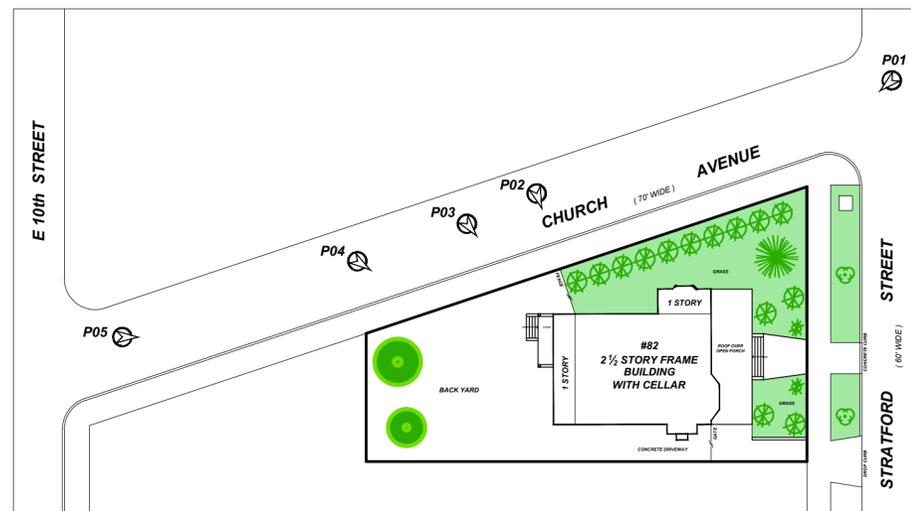


MAP KEY

ADDRESS: <b>82 STRATFORD ROAD BROOKLYN, NEW YORK 11218</b>	ENGINEER: <b>Gad Ashoori</b> CONSULTING ENGINEER 47 APPLETREE LANE, ROSLYN HEIGHTS NY 11577 (516) 621 - 8502	DATE: 05/26/15 PROJECT No.: DRAWING BY: THET DWG No: <b>A-008-00</b> 8 OF 14
TITLE: <b>VISIBILITY STUDY PICTURE 04</b>		



PICTURE 05 - CHURCH AVENUE

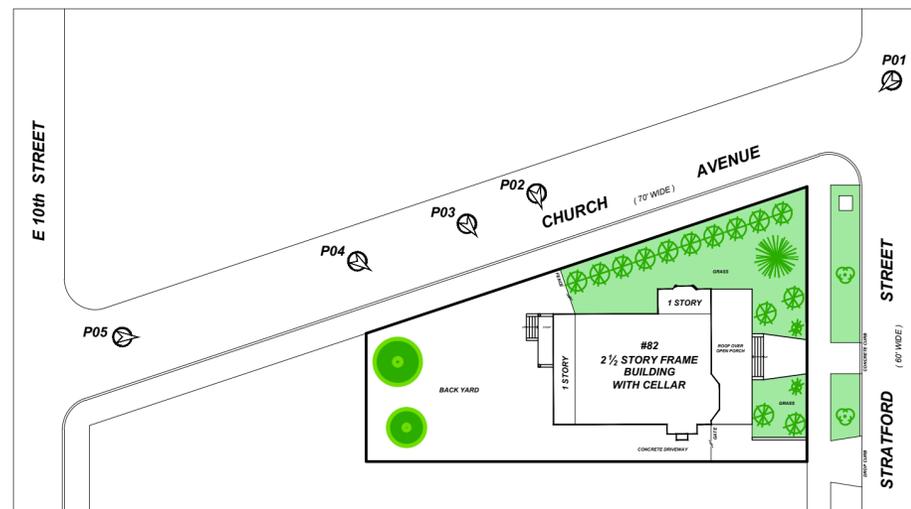


MAP KEY

ADDRESS: <b>82 STRATFORD ROAD BROOKLYN, NEW YORK 11218</b>	ENGINEER: <b>Gad Ashoori</b> CONSULTING ENGINEER 47 APPLE TREE LANE, ROSLYN HEIGHTS NY 11577 (516) 621 - 8502	DATE: 05/26/15 PROJECT No.: DRAWING BY: THET DWG No: <b>A-009-00</b> 09 OF 14
TITLE: <b>VISIBILITY STUDY PICTURE 05</b>		




PICTURE 06 - E 10th STREET & CHURCH AVENUE

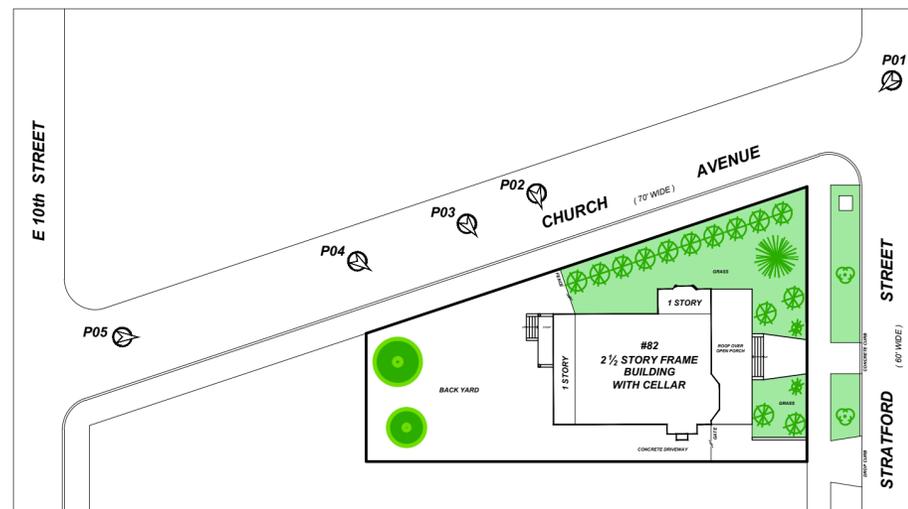


MAP KEY

ADDRESS: <b>82 STRATFORD ROAD BROOKLYN, NEW YORK 11218</b>	ENGINEER: <b>Gad Ashoori</b> CONSULTING ENGINEER 47 APPLETREE LANE, ROSLYN HEIGHTS NY 11577 (516) 621 - 8502	DATE: 05/26/15 PROJECT No.: DRAWING BY: THET DWG No: <b>A-010-00</b> 10 OF 14
TITLE: <b>VISIBILITY STUDY PICTURE 06</b>		

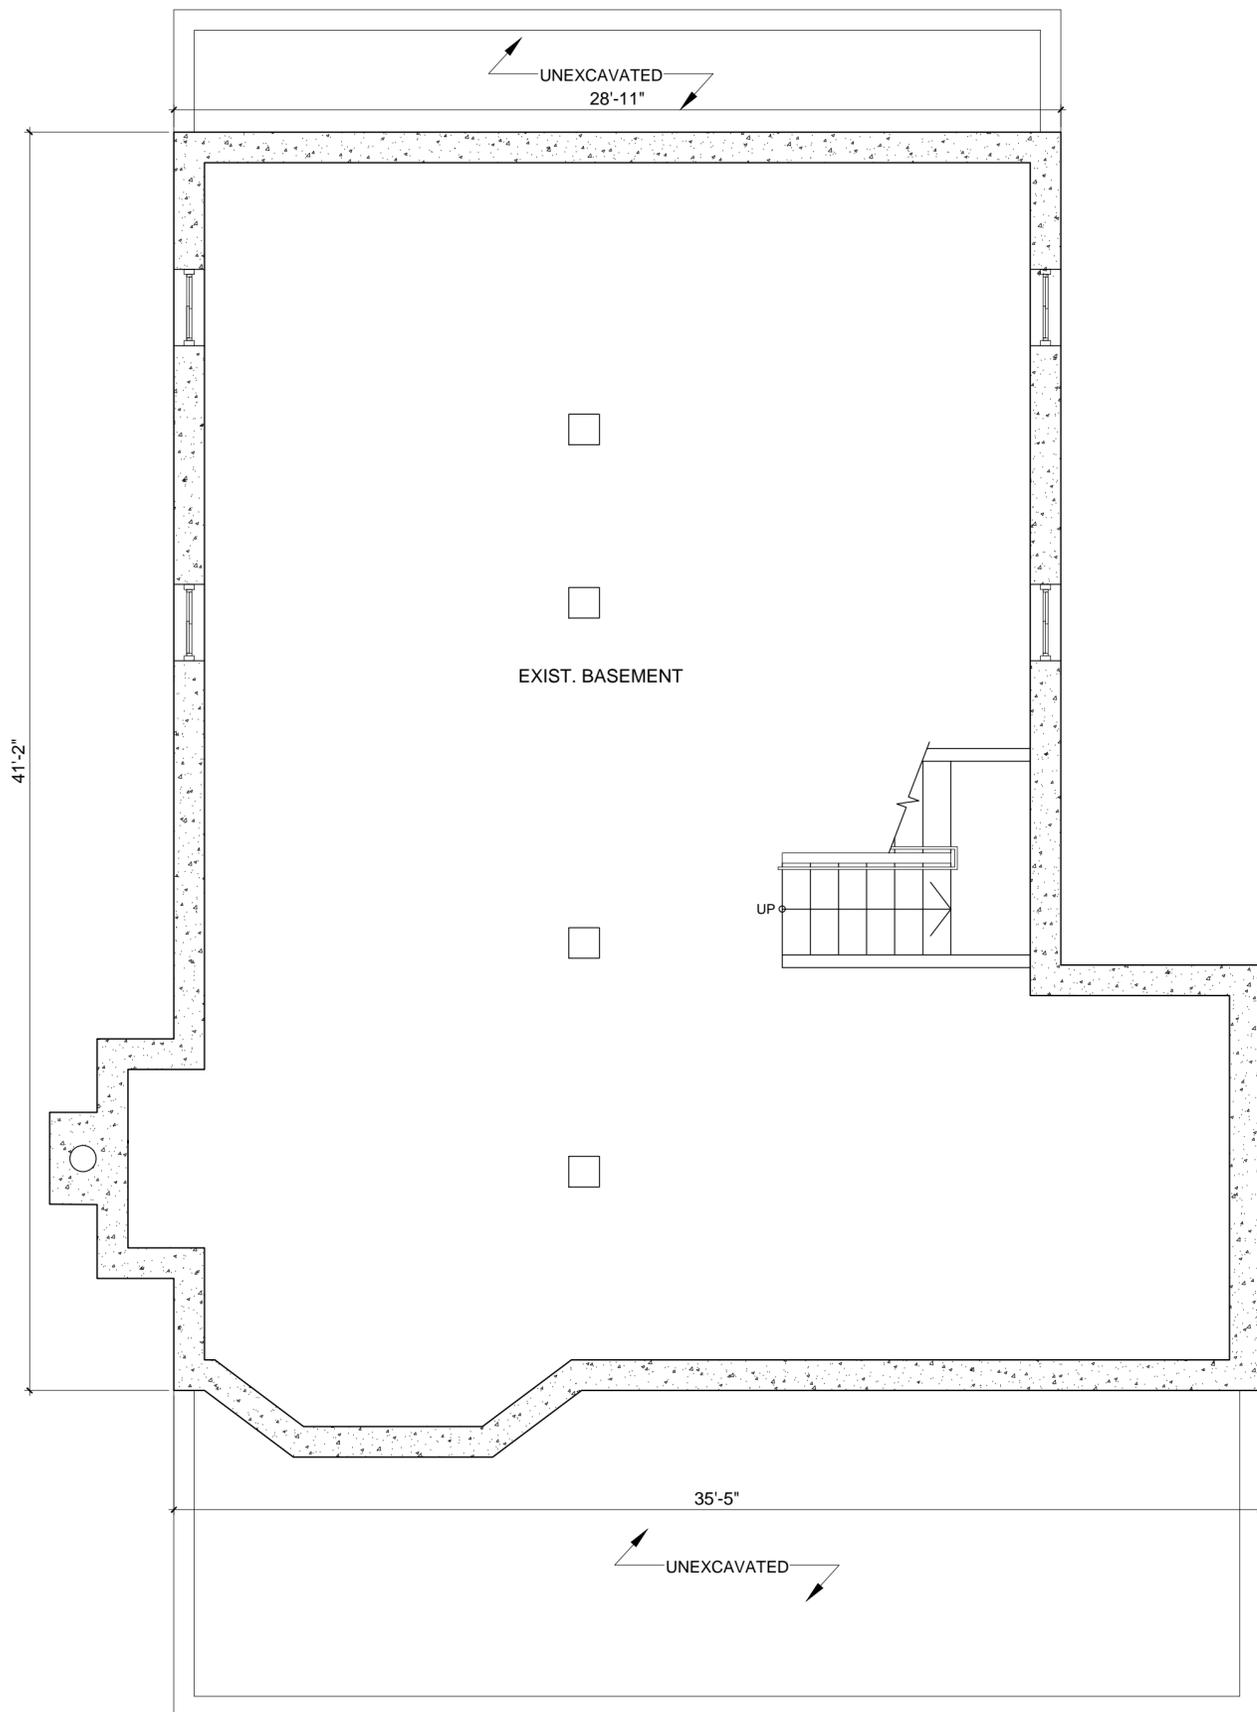



**EXISTING CELLAR PLAN**  
 SCALE: 1/8" = 1'-0"

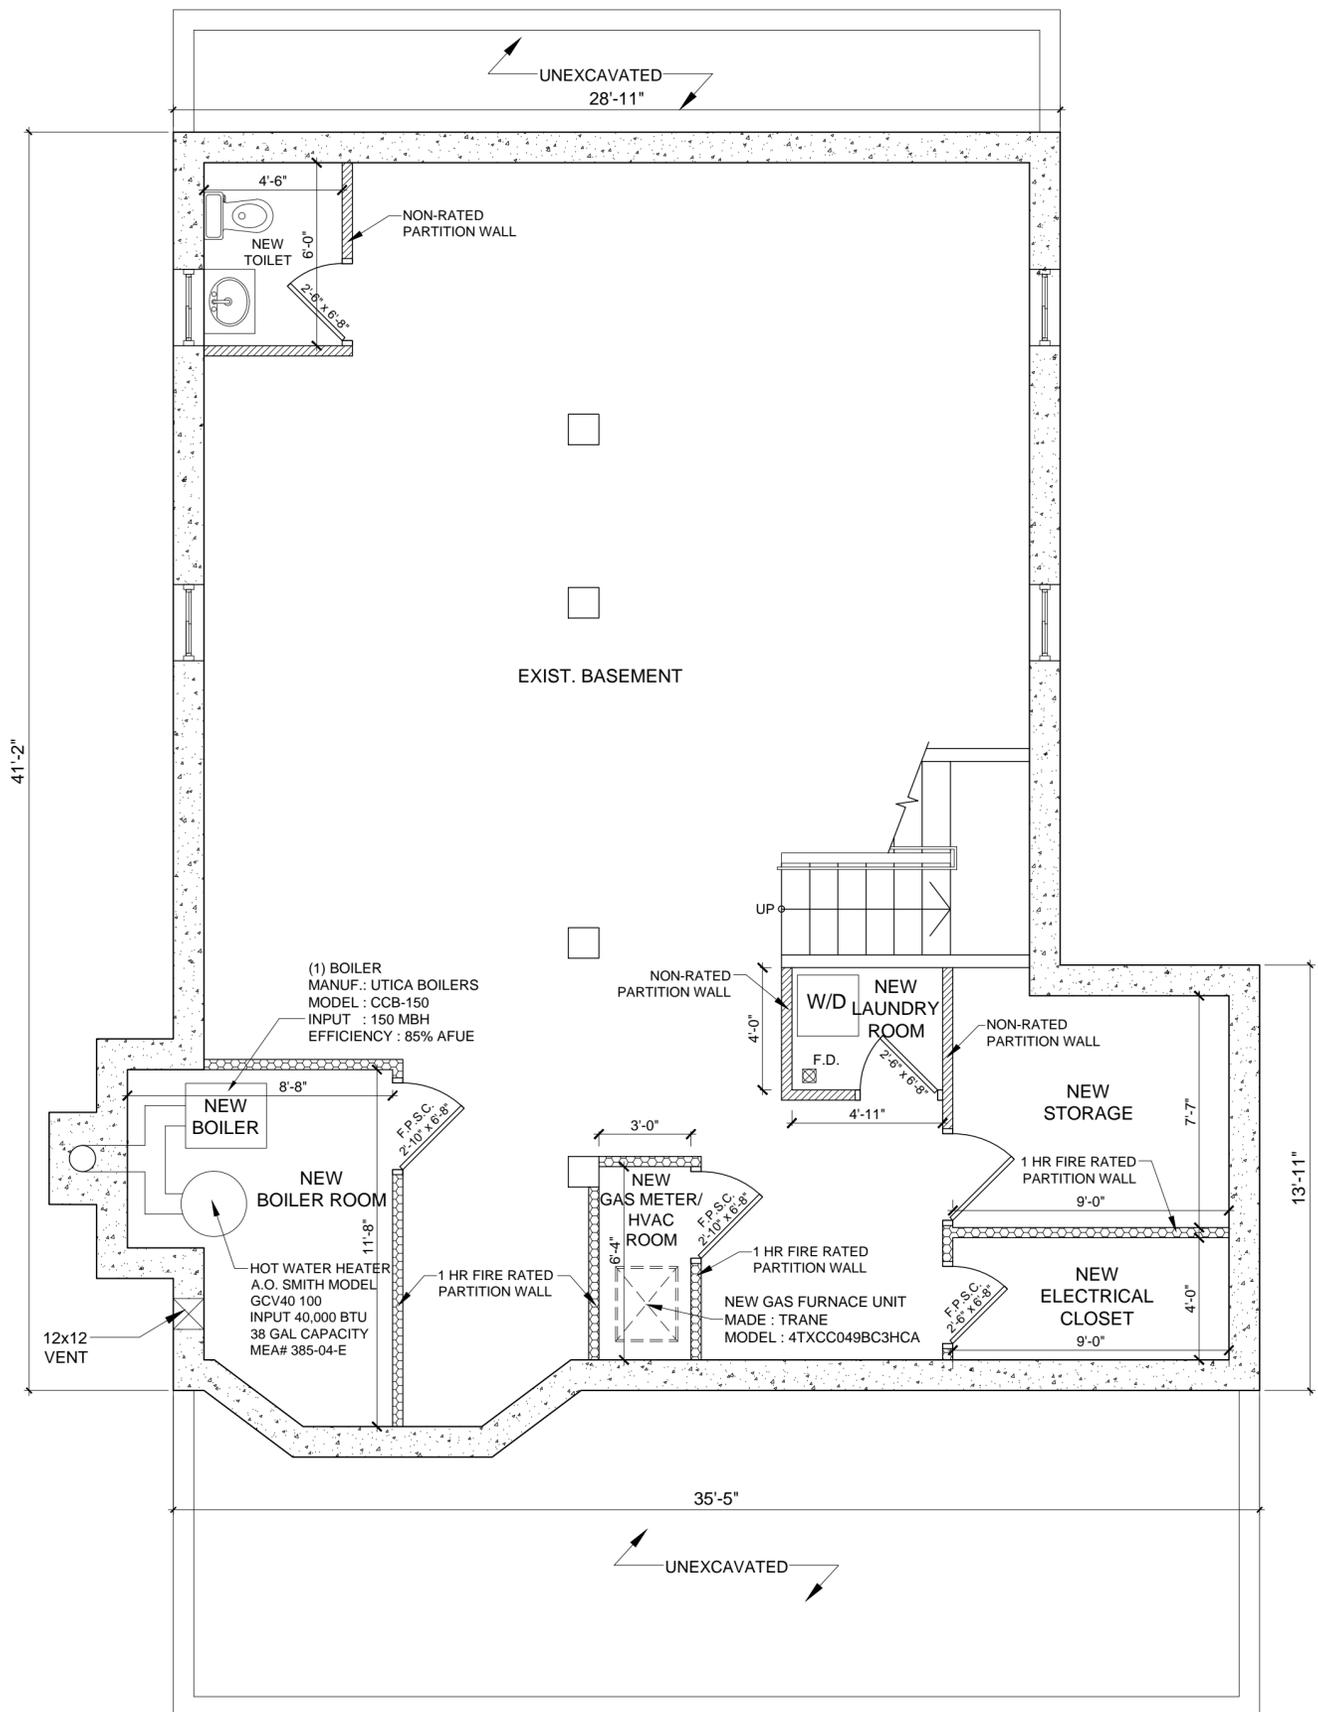





**PROPOSED CELLAR PLAN**  
 SCALE: 1/8" = 1'-0"

ADDRESS: <b>82 STRATFORD ROAD BROOKLYN, NEW YORK 11218</b>	ENGINEER: <b>Gad Ashoori</b> CONSULTING ENGINEER 47 APPLETREE LANE, ROSLYN HEIGHTS NY 11577 (516) 621-8502	DATE: 05/26/15 PROJECT No.: DRAWING BY: THET DWG No: <b>A-011-00</b> 11 OF 14
TITLE: <b>EXISTING AND PROPOSED CELLAR PLAN</b>		



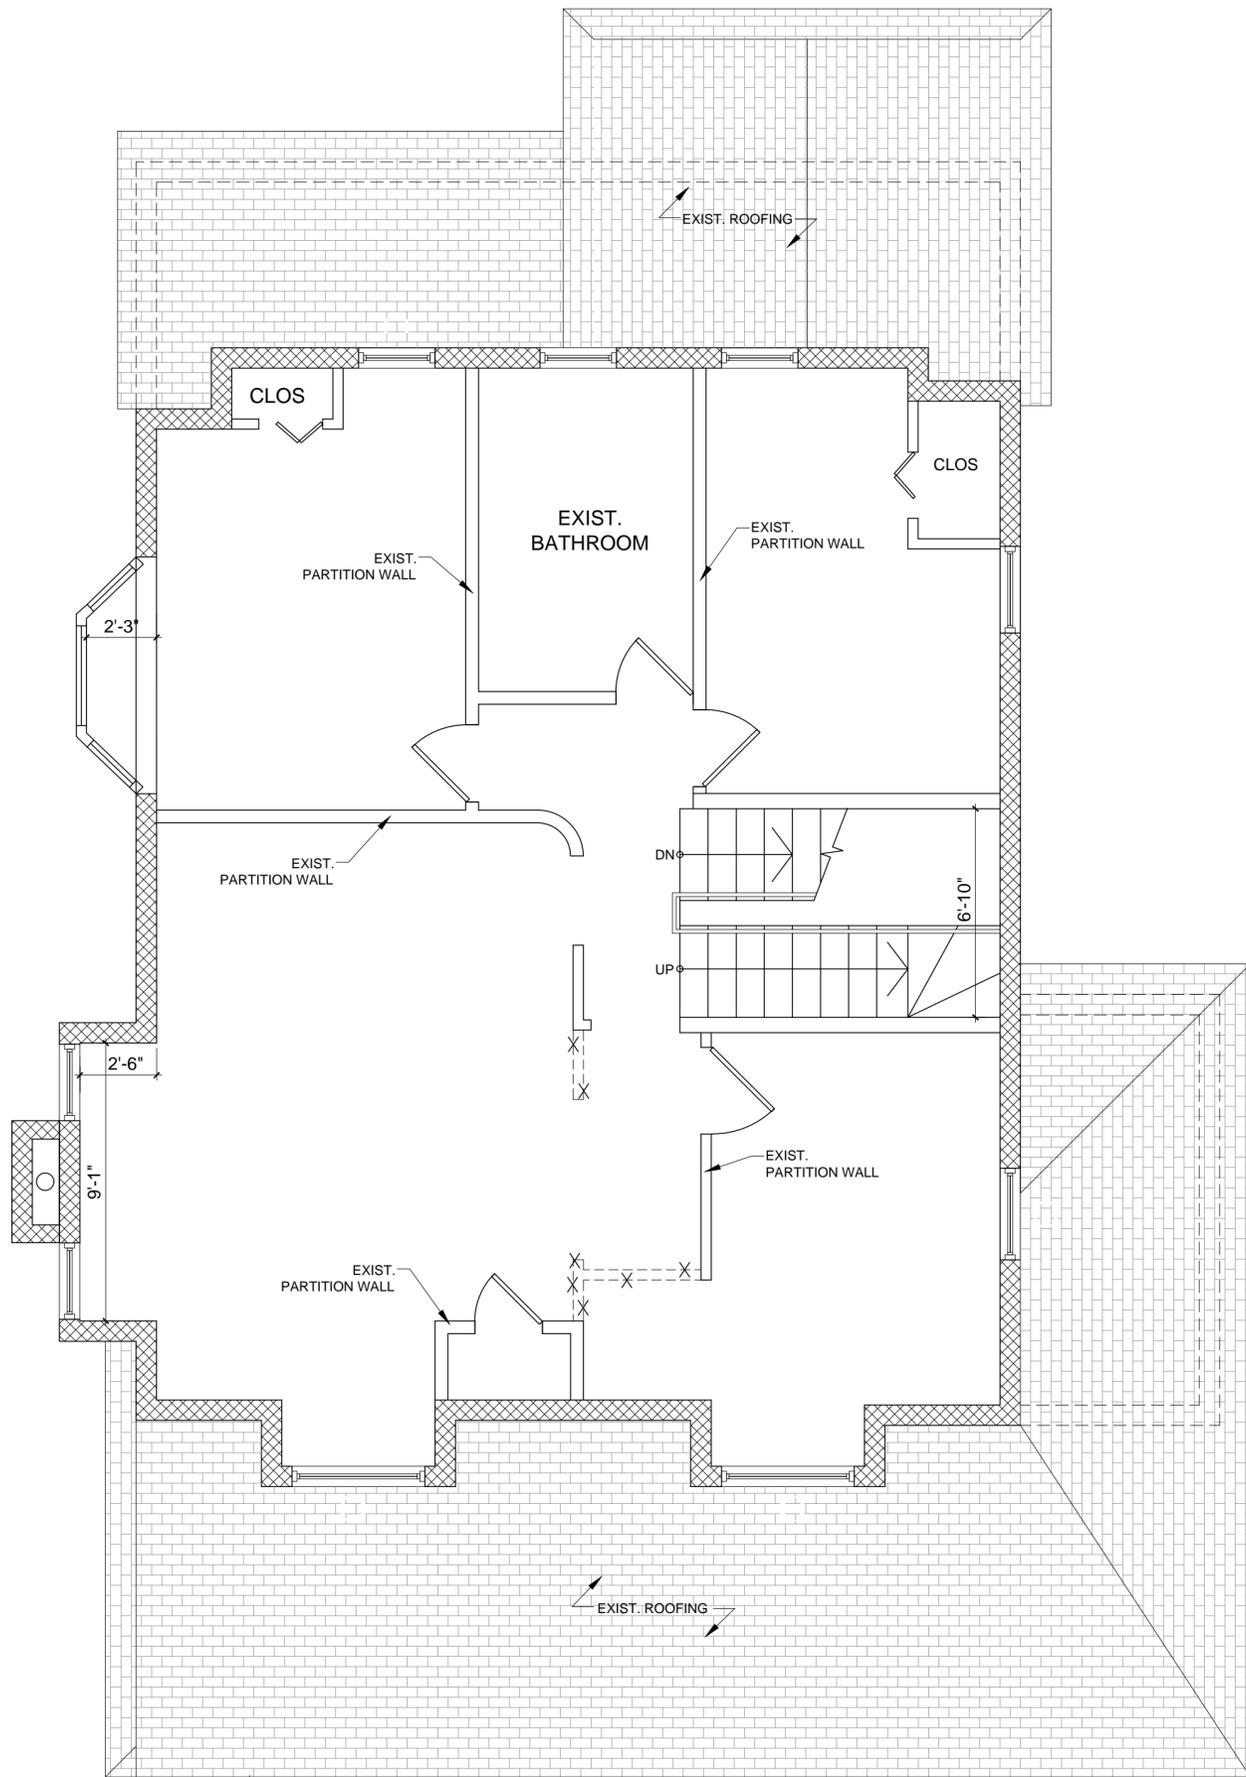

EXISTING 2ND FLOOR PLAN  
SCALE: 1/8" = 1'-0"

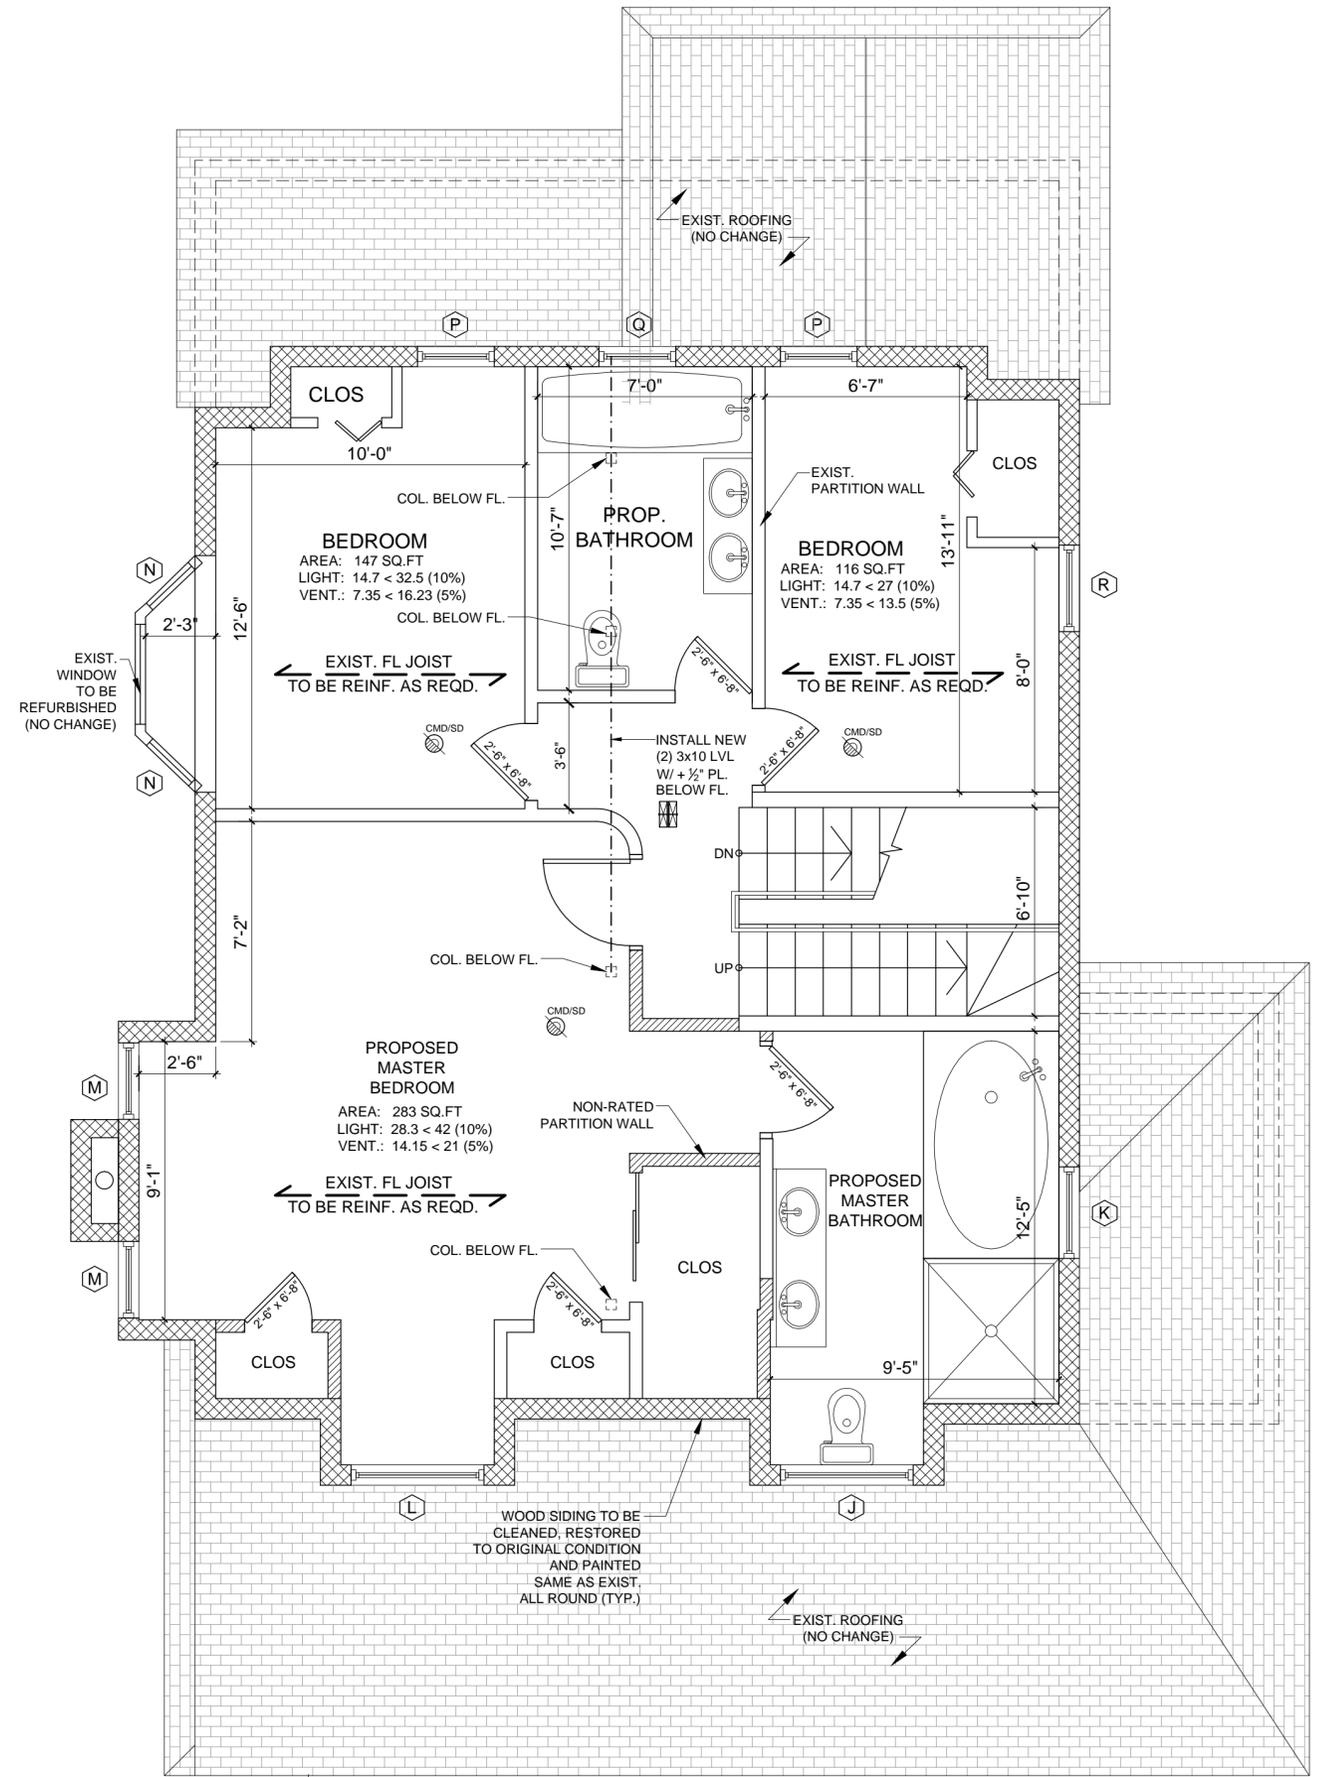

PROPOSED 2ND FLOOR PLAN  
SCALE: 1/8" = 1'-0"

ADDRESS: <b>82 STRATFORD ROAD BROOKLYN, NEW YORK 11218</b>	ENGINEER: <b>Gad Ashoori</b> CONSULTING ENGINEER 47 APPLETREE LANE, ROSLYN HEIGHTS NY 11577 (516) 621-8502	DATE: 05/26/15 PROJECT No.: DRAWING BY: THET DWG No: <b>A-013-00</b>
TITLE: <b>2nd FLOOR PLAN</b>		13 OF 14

