

LANDMARKS PRESENTATION

22 SEPTEMBER 2015

13 WORTH STREET
NEW YORK, NY



SITE PLAN



TAX PHOTO



LOCATION OF EXISTING APARTMENT

VIEW OF SOUTH FACADE



VIEW OF EAST FACADE







VIEW OF EAST FACADE WITH PROPOSED ADDITION





13 WORTH STREET
MORRIS ADJMI ARCHITECTS

SITE PLAN & PHOTOS

22 SEPTEMBER 2015
NO SCALE

© MA 2008

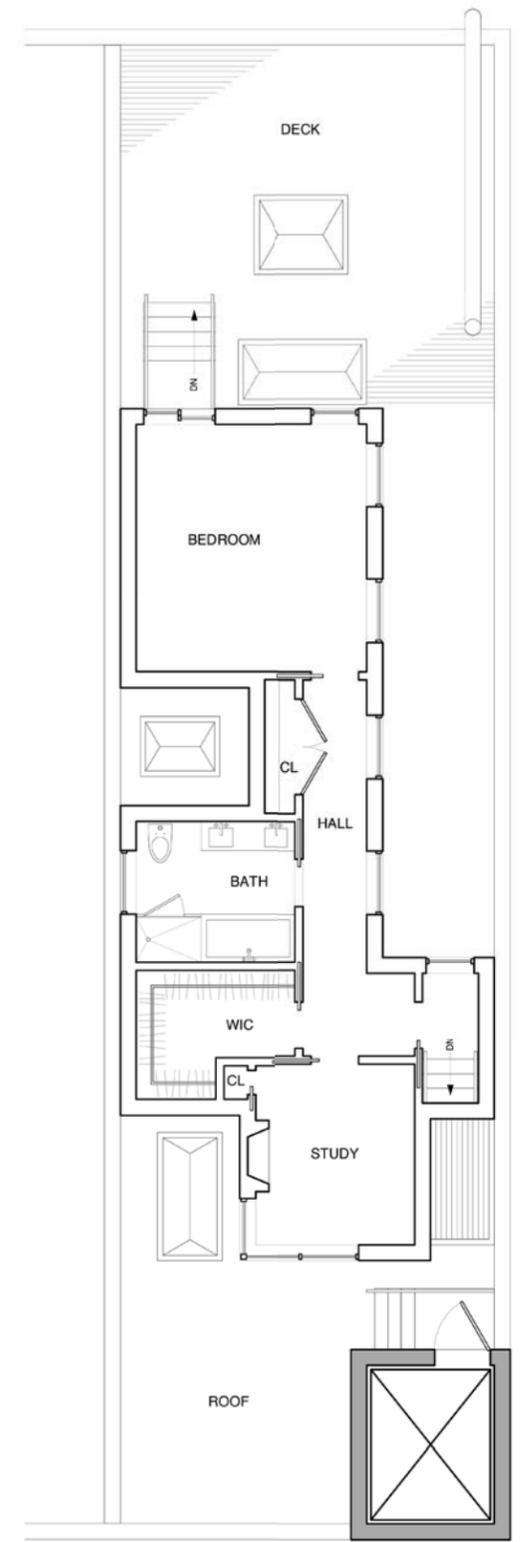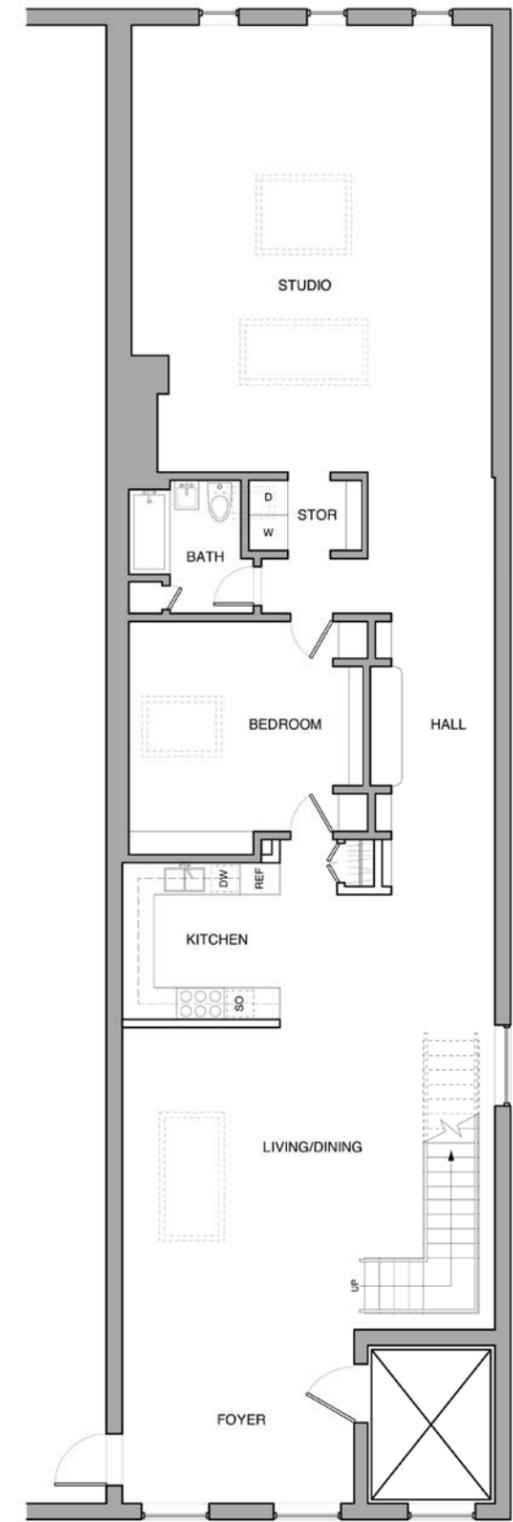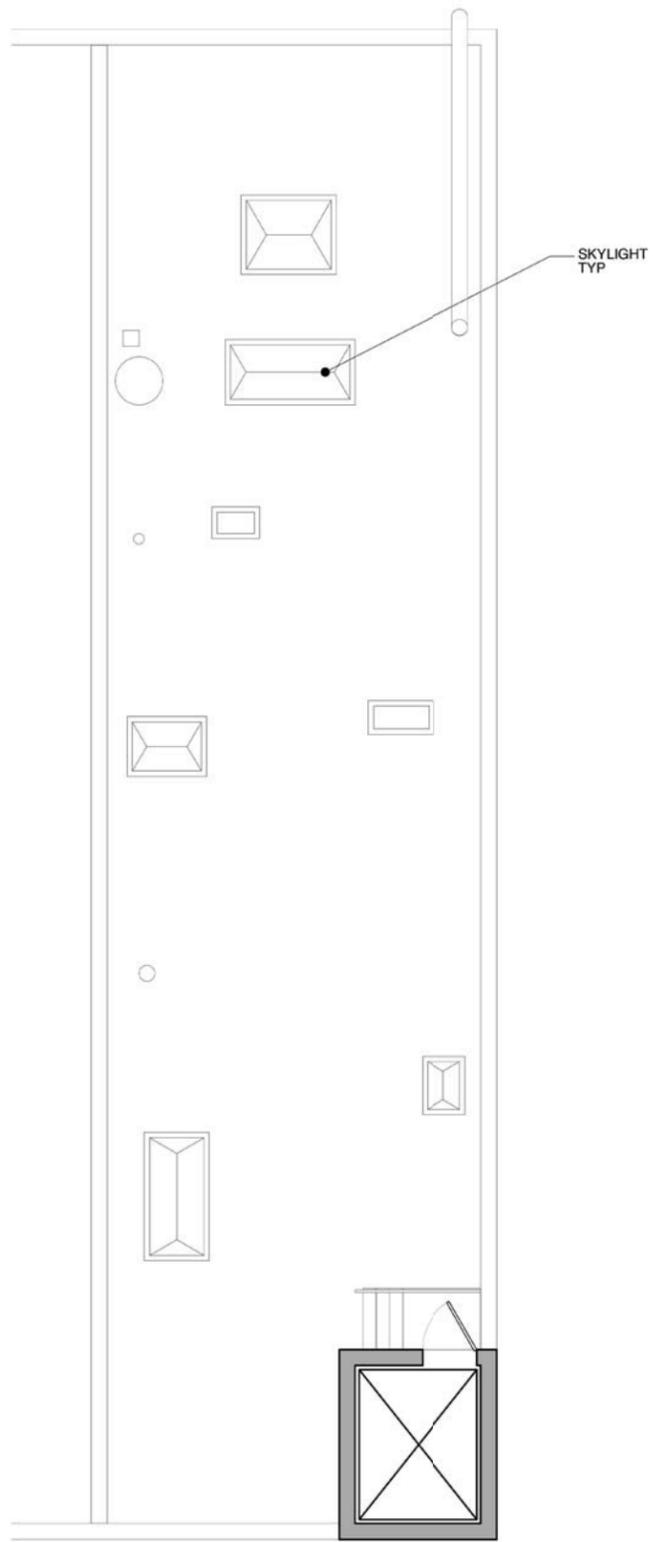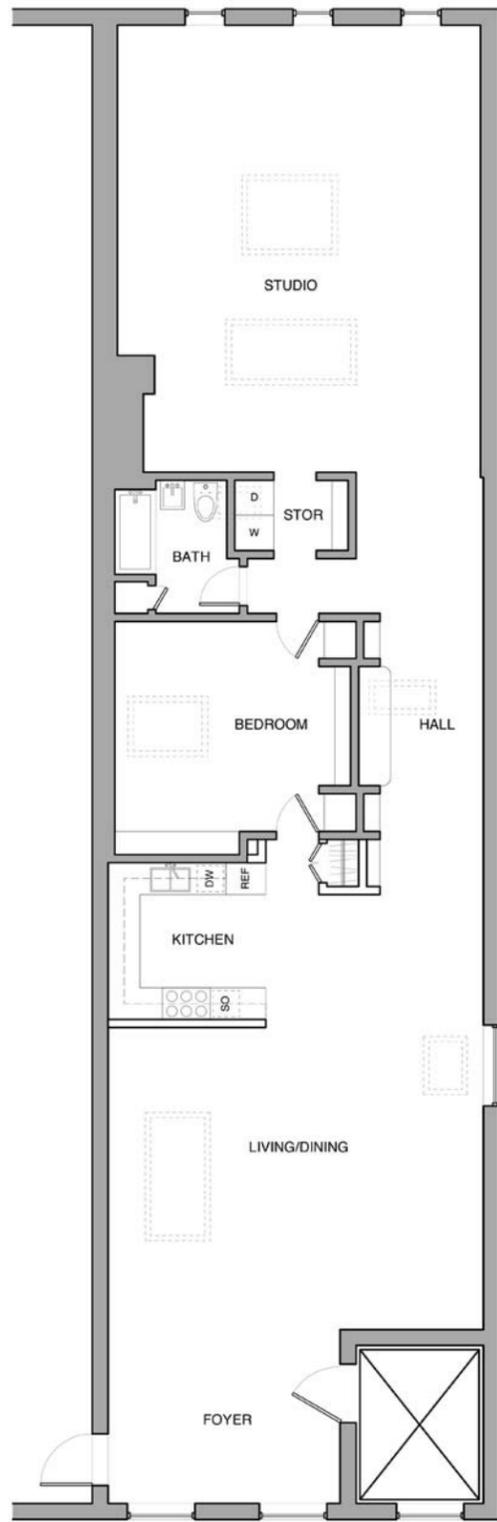

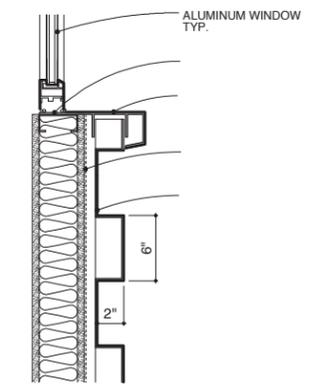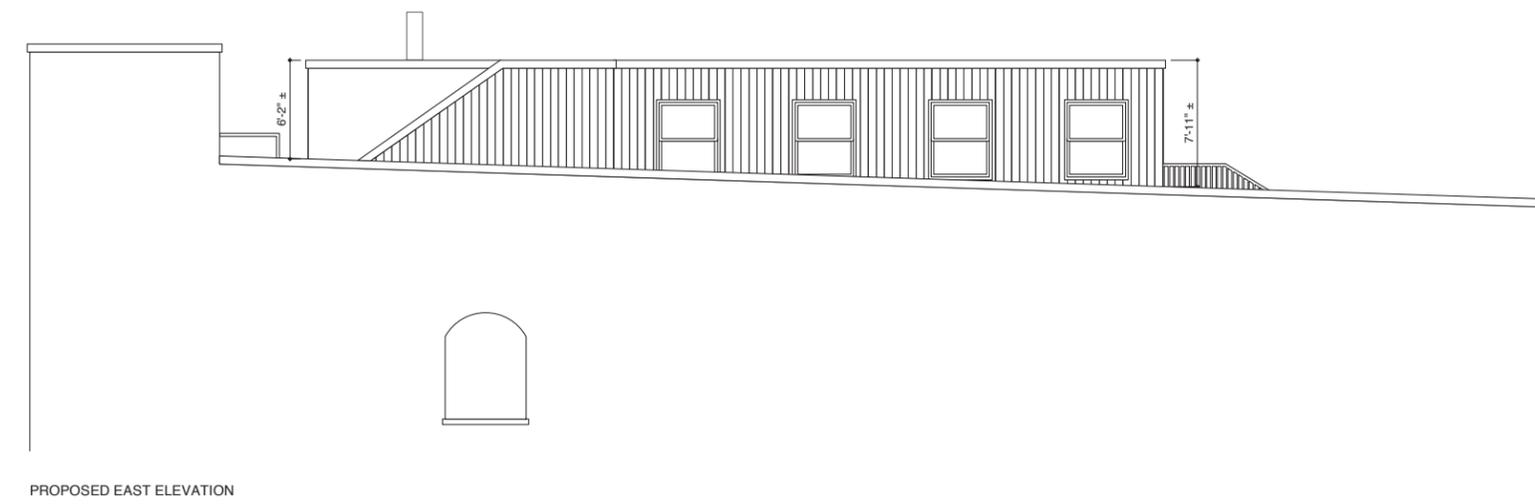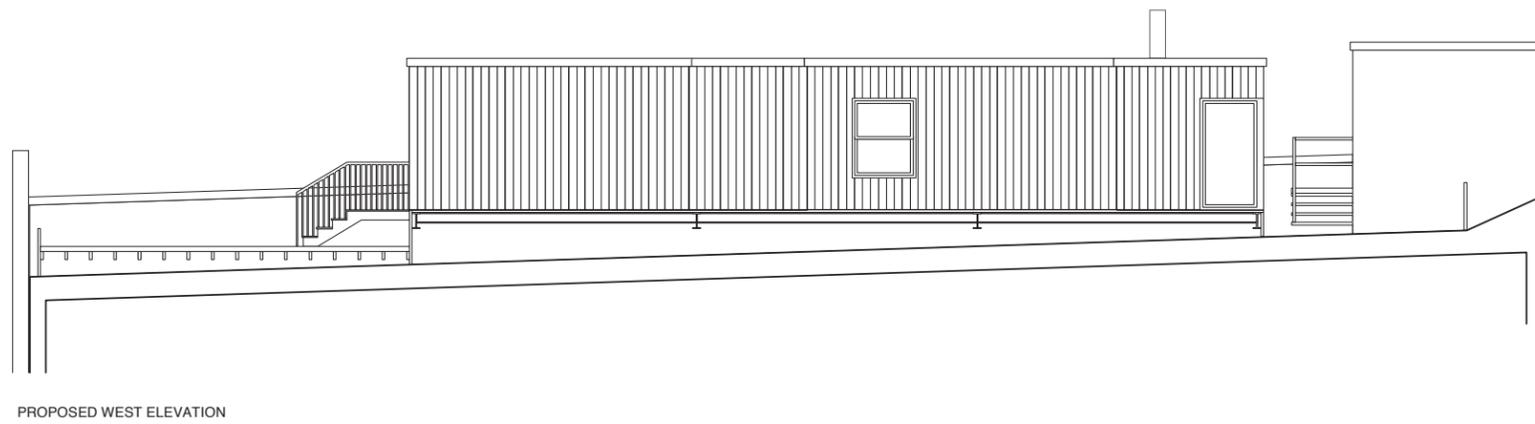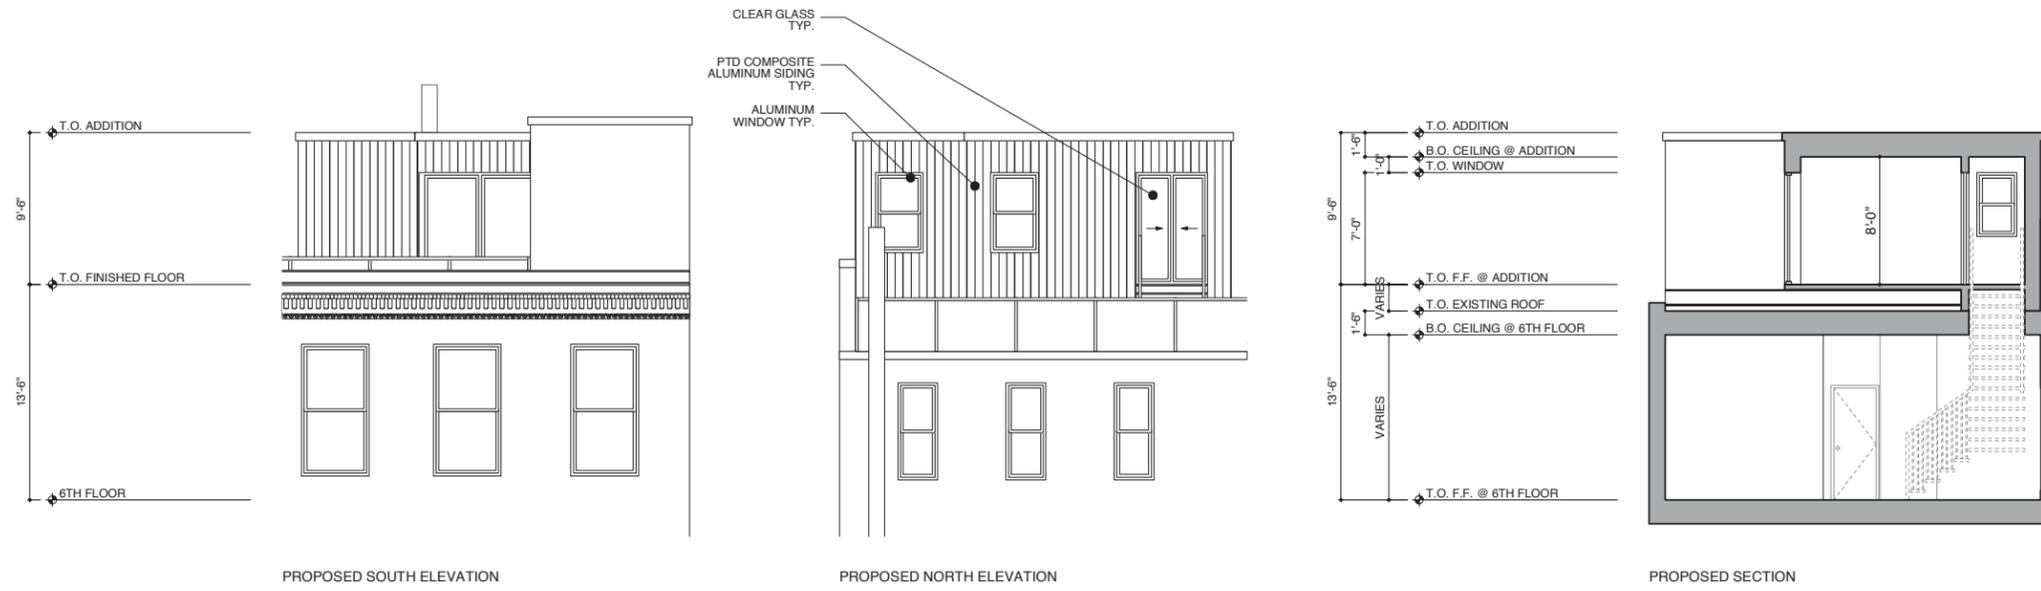



EXISTING ROOF FACING NORTH



EXISTING ROOF FACING SOUTH



TRIBECA ROOFTOP




TRIBECA ROOFTOP

13 WORTH STREET
MORRIS ADJMI ARCHITECTS


TRIBECA ROOFTOP PHOTOS

22 SEPTEMBER 2015
NO SCALE

© MA 2008

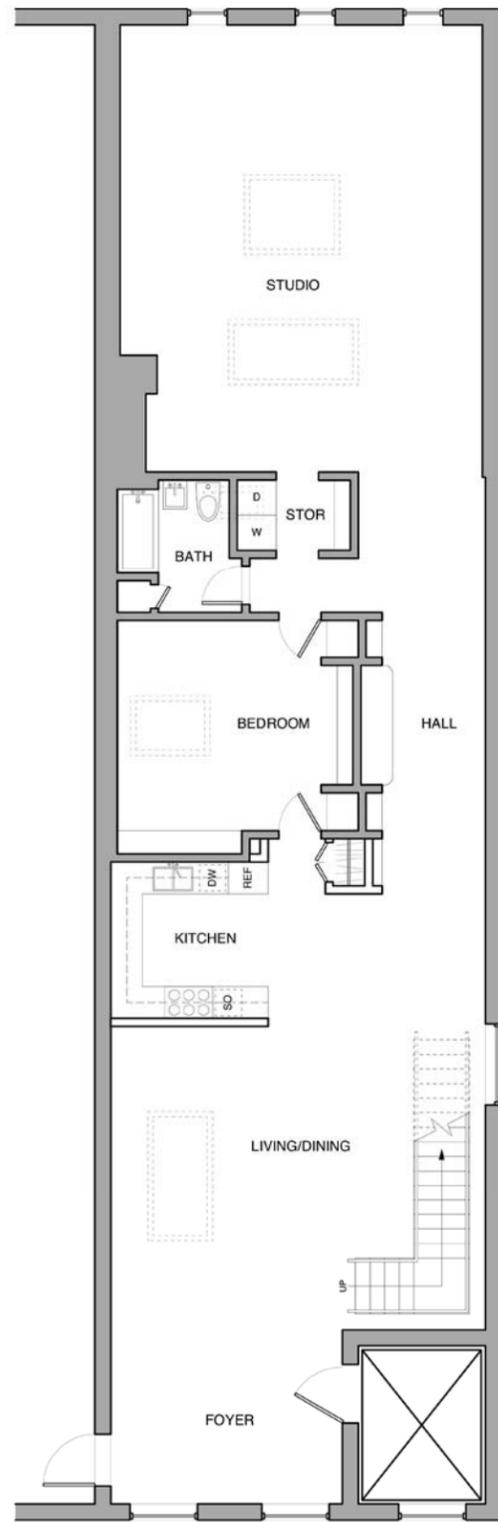


LPC Approved 6th Floor Plan:

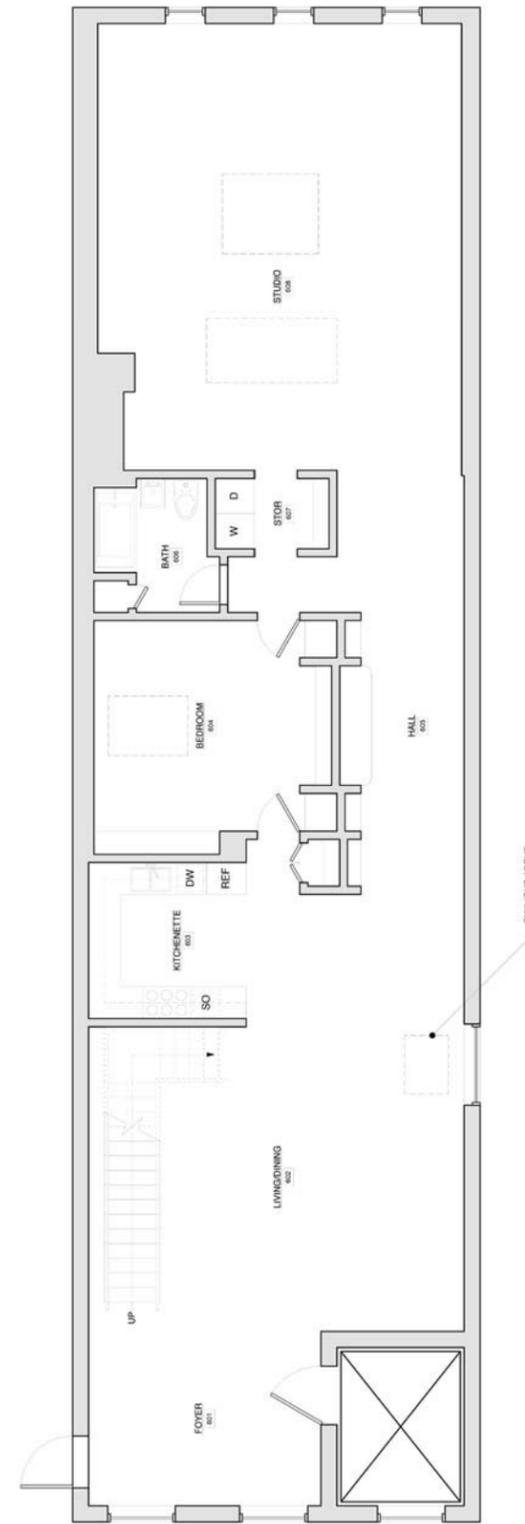


Proposed 6th Floor Plan:



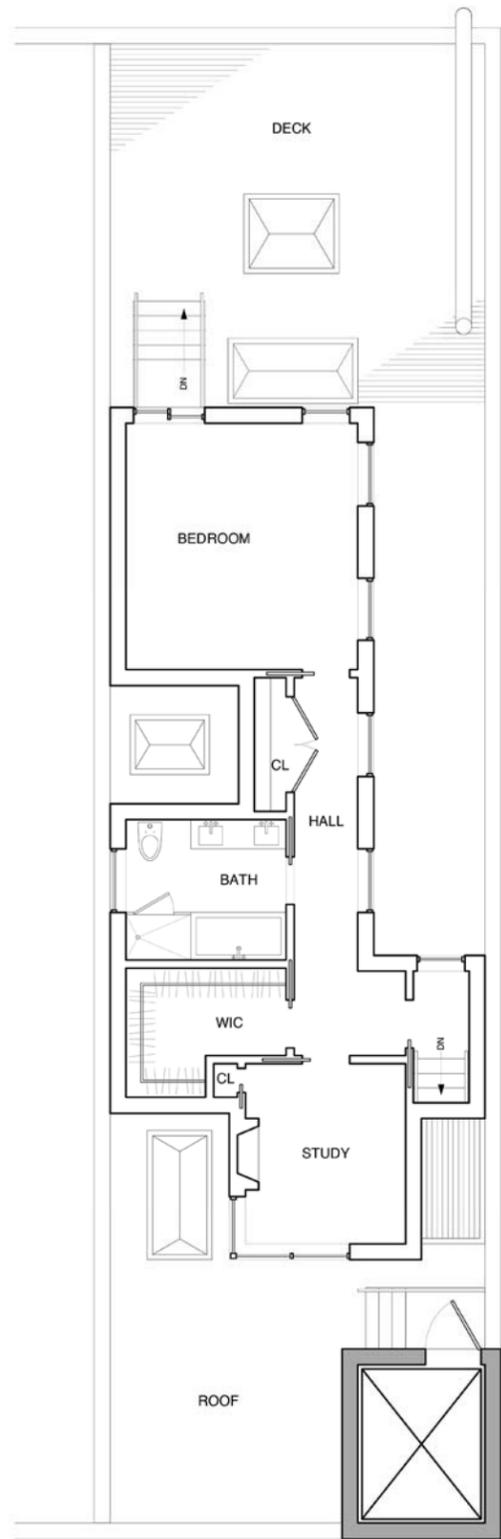

LPC Approved Roof Plan:

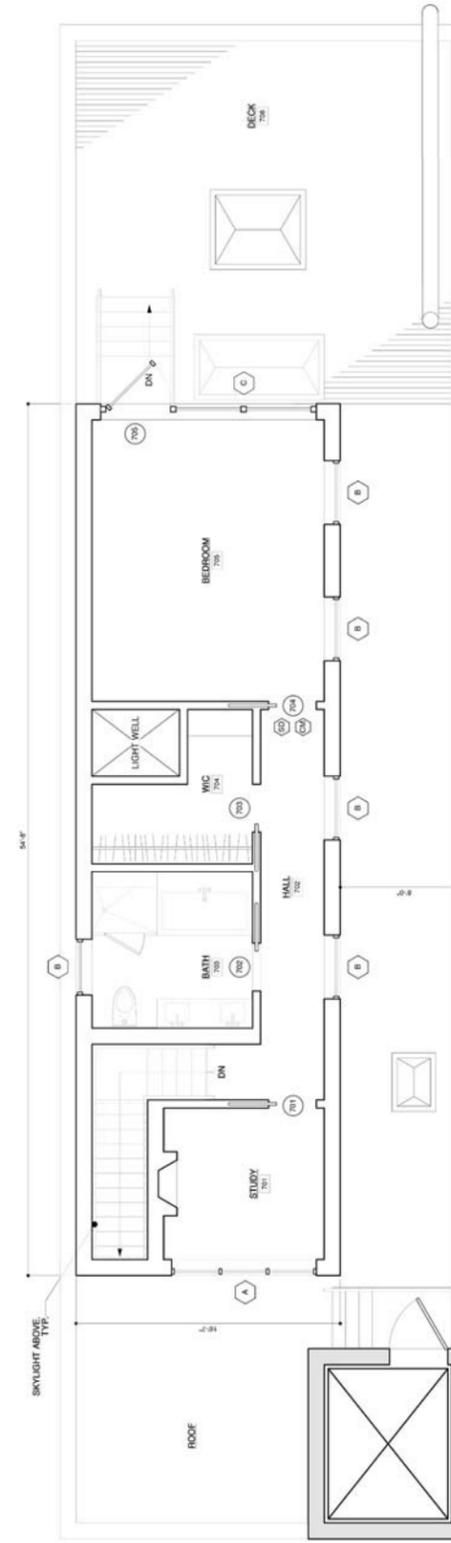

Proposed Roof Plan:



Initial Proposal Mock-up View:



VIEW OF EAST FACADE

Initial Proposal Rendered View:



VIEW OF EAST FACADE WITH PROPOSED ADDITION

Revised Proposal Mock-up View:



VIEW OF EAST FACADE (Photoshopped)

Revised Proposal Rendered View:



VIEW OF EAST FACADE WITH PROPOSED ADDITION (Photoshopped)

13 WORTH STREET
MORRIS ADJMI ARCHITECTS

MOCK-UPS & RENDERINGS

22 SEPTEMBER 2015
3/16" = 1'-0"

© MA 2008