

Four Proposed Bike Corrals: Casa di Issaco, Pomodoro, Aura Thai Cuisine, Organic Avenue



Spring
2013

Program Background

- A bike corral is a row of bike racks installed in a curbside lane of a street.
- Bike corrals are especially useful where demand for bike parking exceeds the space available on the sidewalks.
- DOT has installed 9 bike corrals city wide

Allen St near Stanton St, Manhattan
Installed September 2012



Gorilla Coffee, 5th Ave, Brooklyn
Installed May 2012



Photo: Victoria Brush

Example of Proposed Bike Corral




East 9th Street, Manhattan
Installed April 2012

Project Background

New bike corral requests:

1. Casa di Isacco
2. Pomodoro Italian Restaurant
3. Aura Thai Cuisine
4. Organic Avenue

All have agreed to maintain bike corral sites

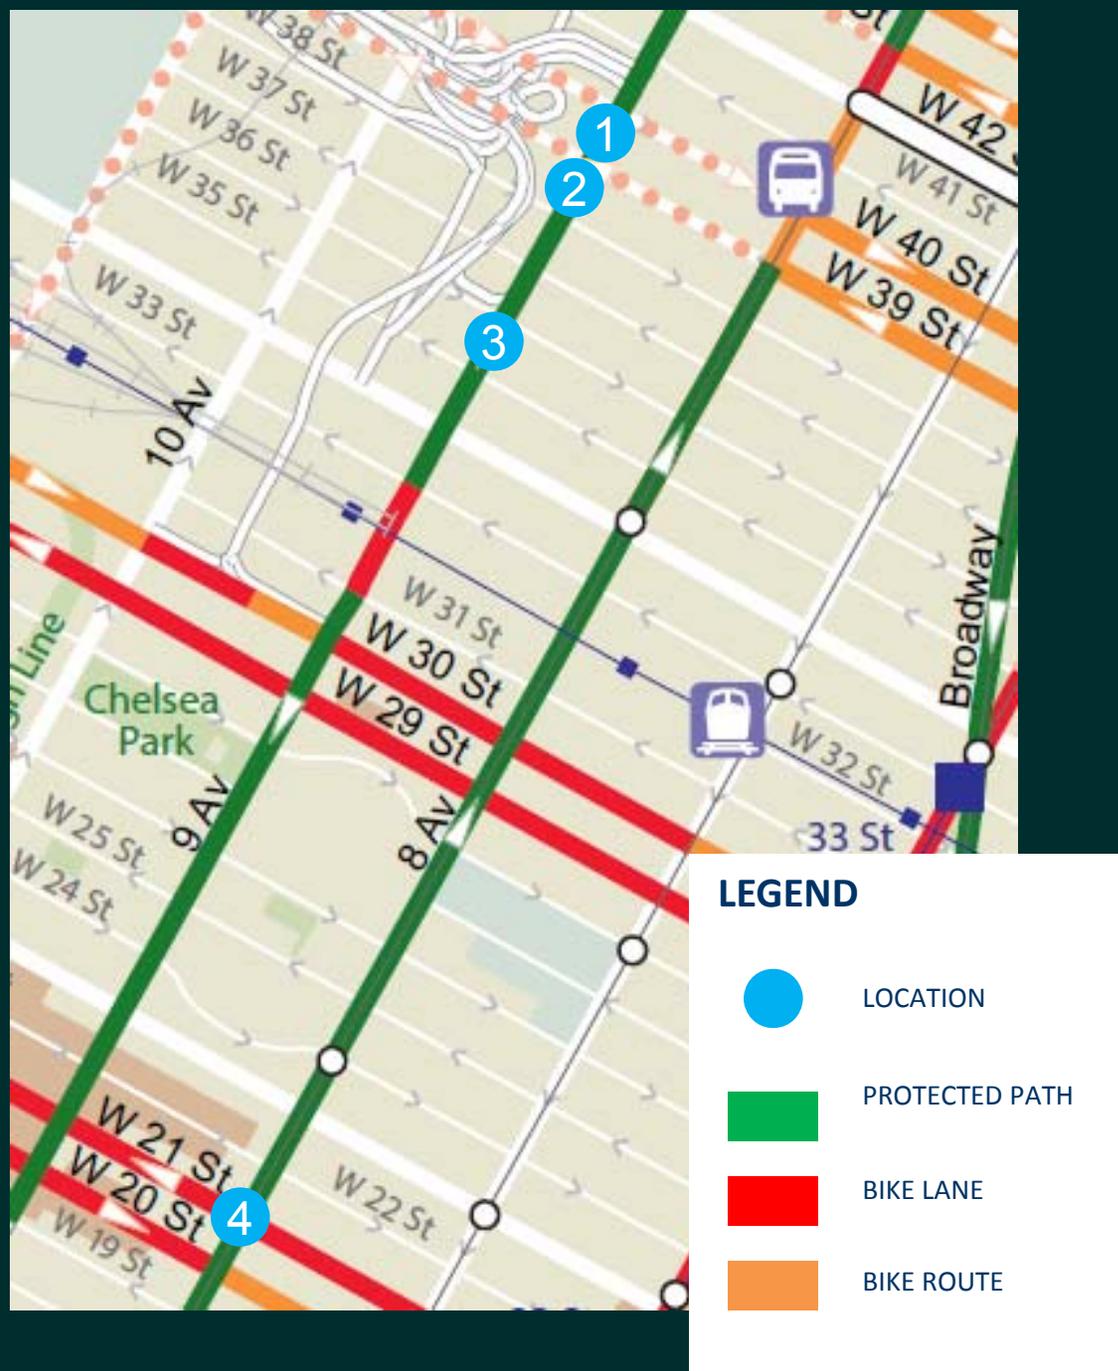

Existing Conditions: 9th Avenue



Sidewalks on 9th Avenue are congested with pedestrians, trees, stairs and awnings and cannot accommodate large demand for bicycle parking.

Proposed Location – Casa di Isacco



Proposed Improvements – Casa di Isacco

- 536 9th Avenue between West 40th Street and West 39th Street
- Bike Corral with space for 8 bicycles
- Remove 1 car parking space in the floating parking lane on the east side of street
- Add two large planter pots
- Add flexible delineators
- Add parking lane stripe





Proposed Design – Casa di Isacco

Bike Corral with Planters Casa Di Isacco 536 9th Avenue, Manhattan Draft Site Plan v 2013.02.15

4 single-mounted bicycle racks
Capacity for 8 bicycles
2 Planters

This drawing is for bike corral features installation only. All other markings are to be installed as per the 9th Avenue markings drawing (MD-762).

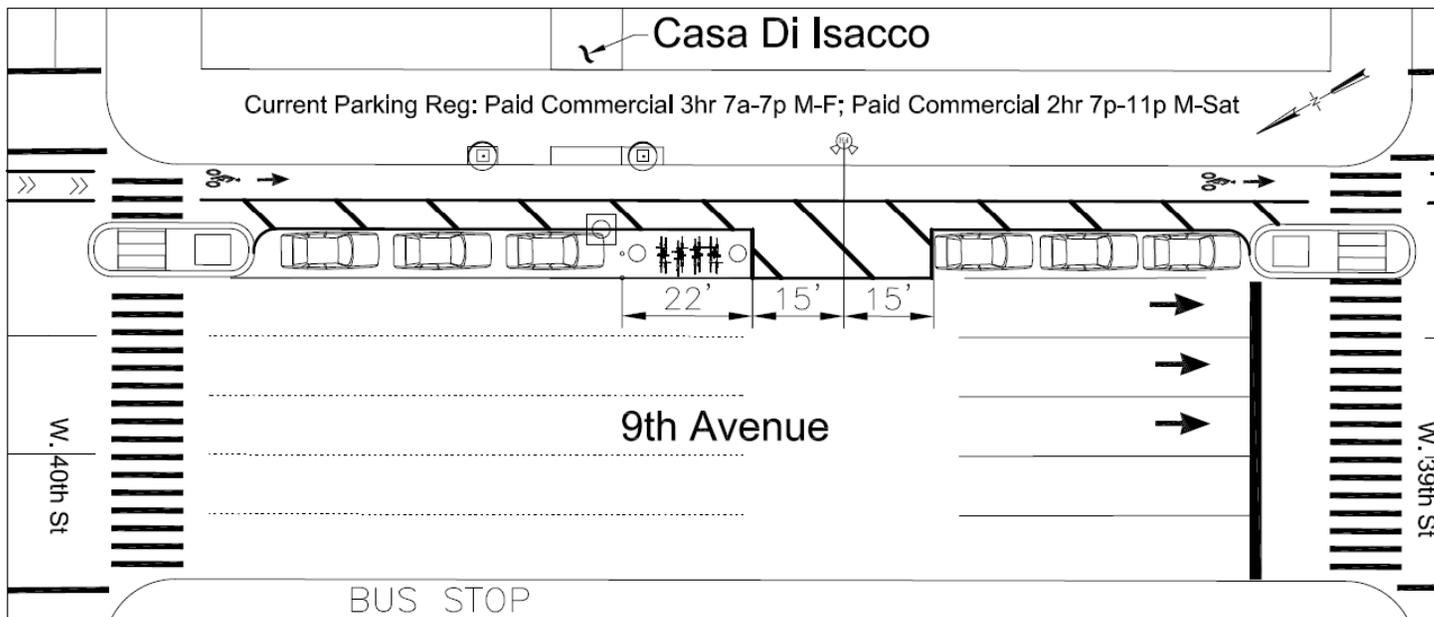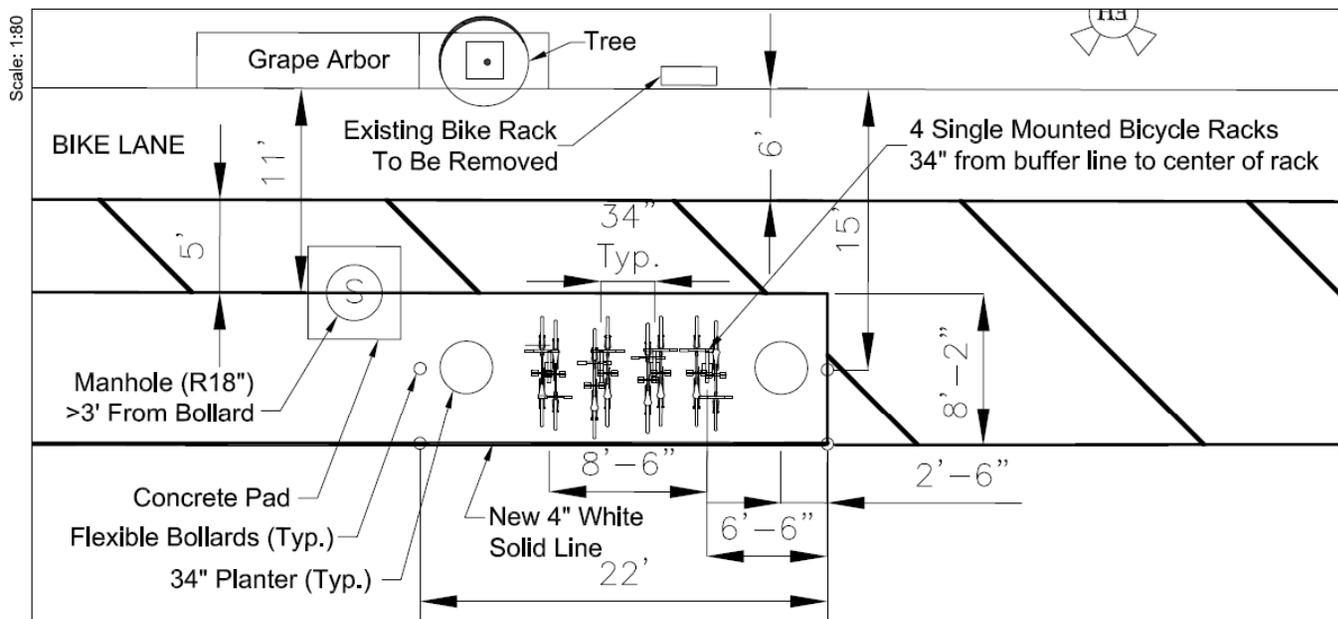

Scale: 1:250

CITY OF NEW YORK		DEPARTMENT OF TRANSPORTATION	
DRAFT Bike Corral			
9th Avenue between W 40th St and W 39th St			
APPROVED	Drawn by <u>NC</u>	DRAWING	NO. _____
	Checked by <u>XX</u>		
	Borough <u>MN</u>		
	Scale <u>N/A</u>		
BY _____	Date <u>02/15/2013</u>		

Existing Conditions – Pomodoro



Proposed Location – Pomodoro



Proposed Improvements – Pomodoro

- 518 9th Avenue between West 39th Street and West 38th Street
- Bike Corral with space for 14 bicycles
- Remove slightly more than 1 car parking space in the floating parking lane on the east side of street
- Add two large planter pots
- Add flexible delineators
- Add parking lane stripe





Proposed Design – Pomodoro

Bike Corral with Planters
Pomodoro Restaurant
518 9th Avenue, Manhattan
Draft Site Plan v 2013.02.15

7 single-mounted bicycle racks
 Capacity for 14 bicycles
 2 Planters

This drawing is for bike corral features installation only. All other markings are to be installed as per the 9th Avenue markings drawing (MD-762).

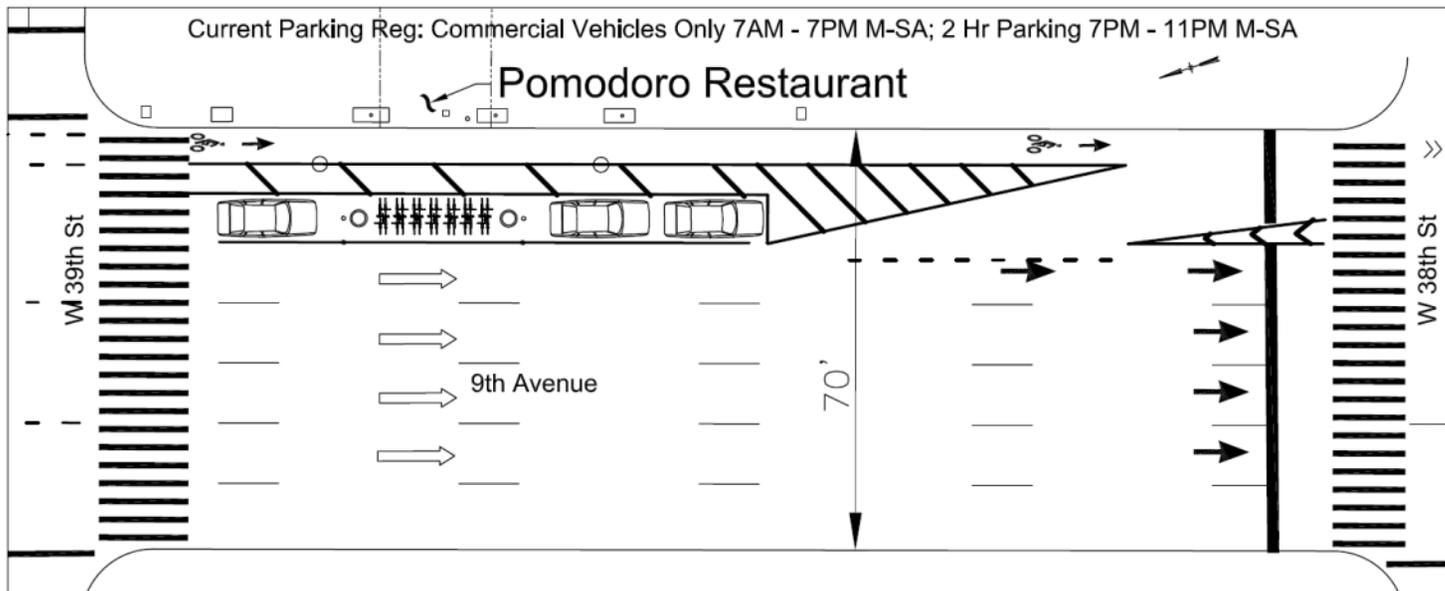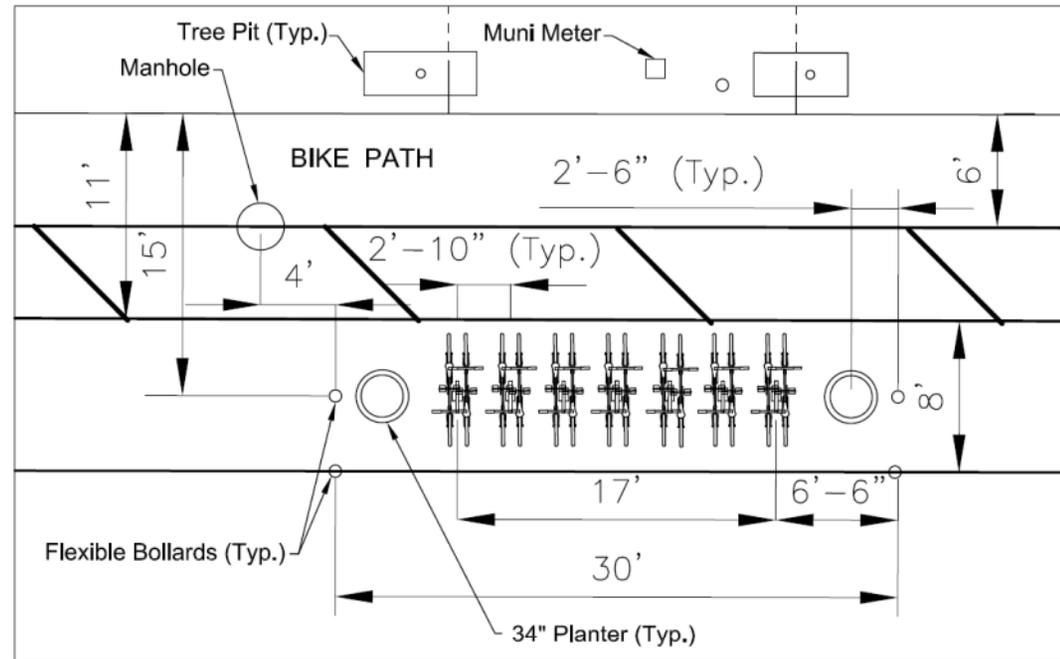

CITY OF NEW YORK		DEPARTMENT OF TRANSPORTATION	
DRAFT Bike Corral			
9th Avenue between W 39th St and W 38th St			
APPROVED	Drawn by PJ	Checked by XX	DRAWING NO. _____
BY _____	Borough QN	Scale N/A	
	Date 02/15/2013		

Existing Conditions – Aura Thai



Proposed Location – Aura Thai Cuisine



Proposed Improvements – Aura Thai Cuisine

- 460 9th Avenue between West 36th Street and West 35th Street
- Bike Corral with space for 14 bicycles
- Remove slightly more than 1 car parking space in the floating parking lane on the east side of the street
- Add 1 large planter pot
- Add flexible delineators
- Add parking lane stripe





Proposed Design – Aura Thai Cuisine

Bike Corral with Planters
Aura Thai Cuisine
460 9th Avenue, Manhattan
Draft Site Plan v 2013.02.15

7 single-mounted bicycle racks
 Capacity for 14 bicycles
 1 Planter

This drawing is for bike corral features installation only. All other markings are to be installed as per the 9th Avenue markings drawing (MD-762).

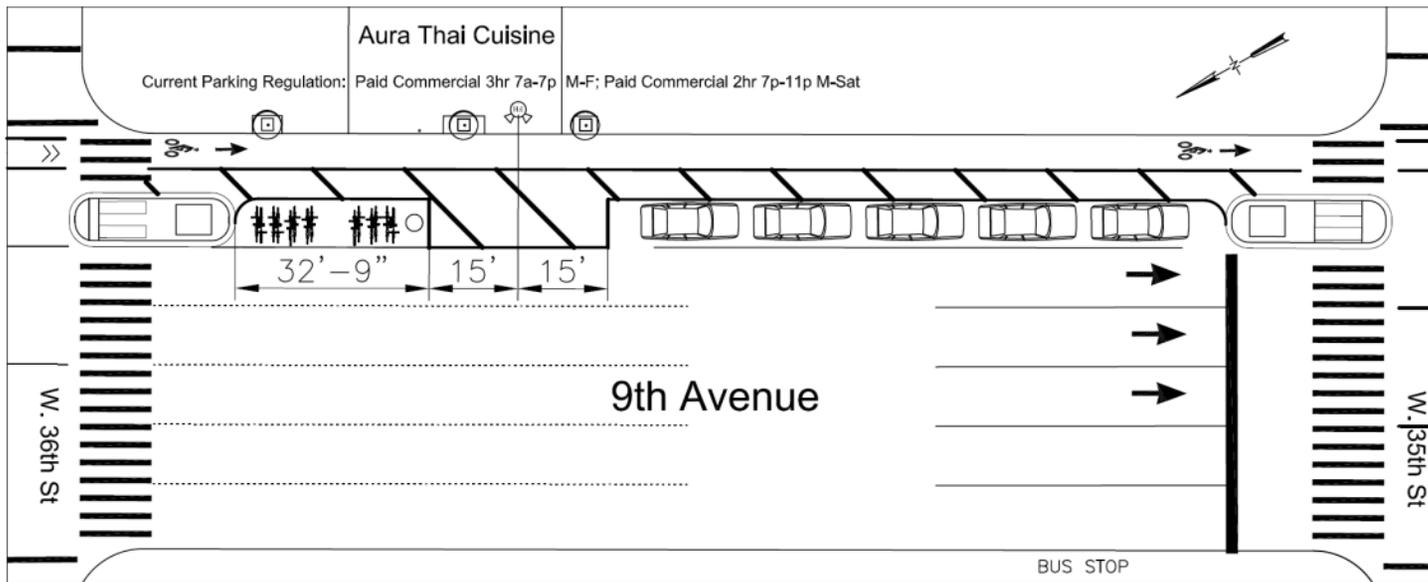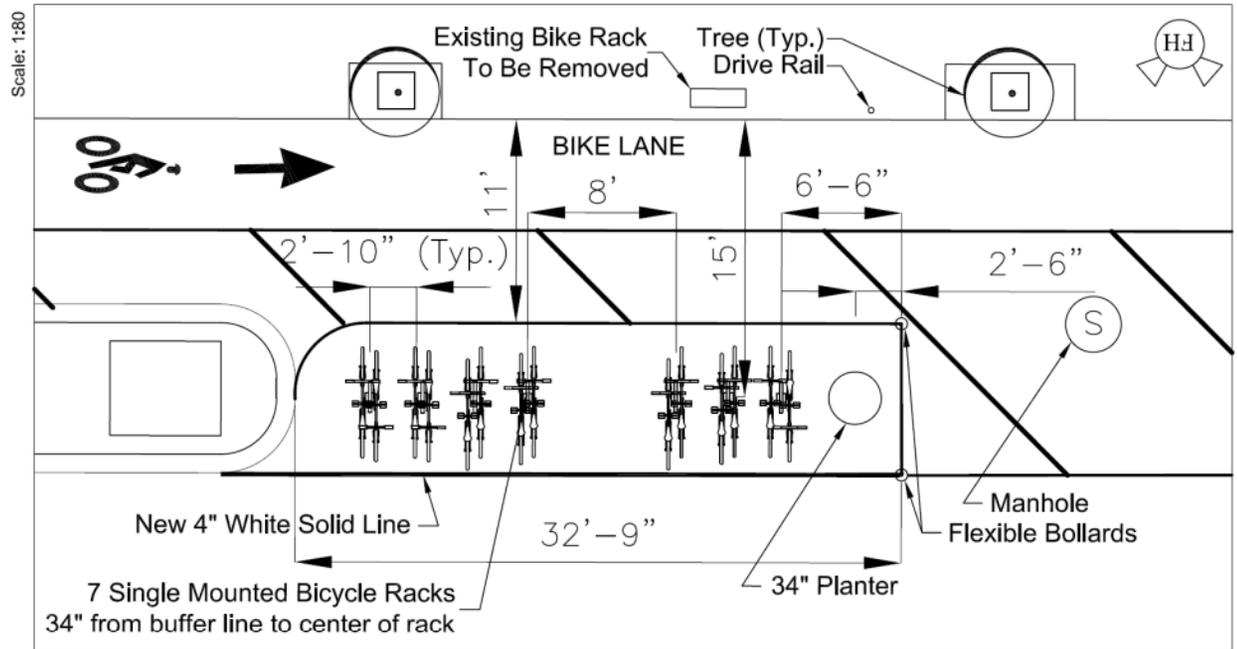

CITY OF NEW YORK		DEPARTMENT OF TRANSPORTATION	
DRAFT Bike Corral			
9th Avenue between W 36th St and W 35th St			
APPROVED	Drawn by NC	Checked by XX	DRAWING
BY _____	Borough MN	Scale N/A	NO. _____
	Date 02/15/2013		

Existing Conditions: Organic Avenue



8th Avenue



West 21st Street

- Sidewalks on 8th Avenue and West 21st Street are congested with pedestrians, trees and other street furniture and cannot accommodate large demand for bicycle parking.

Proposed Improvements – Organic Avenue

- 216 8th Avenue at West 21st Street
- Bike Corral with space for 8 bicycles on West 21st Street
- Remove 1 car parking space on the north side of street
- Add two large planter pots
- Add flexible delineators





Proposed Design – Organic Avenue

Bike Corrals with Planters
 Organic Avenue
 216 8th Av, MN
 Draft Site Plan v 2013.02.13

4 single-mounted bicycle racks
 Capacity for 8 bicycles
 2 planters

This drawing is for bike corral features installation only. All other markings are to be installed as per the West 21st Street markings drawing (MD-822).

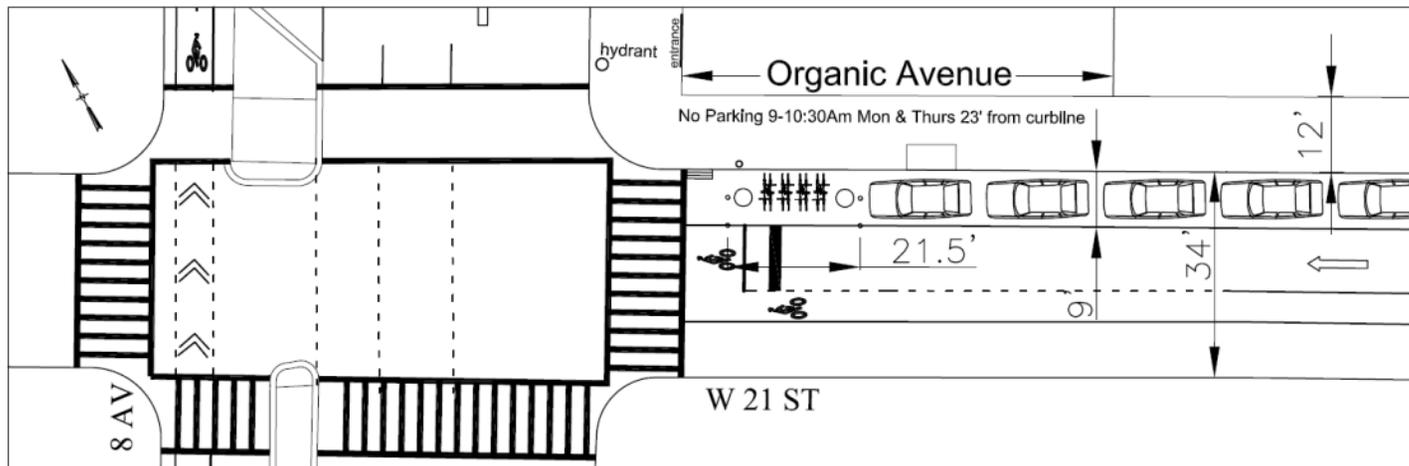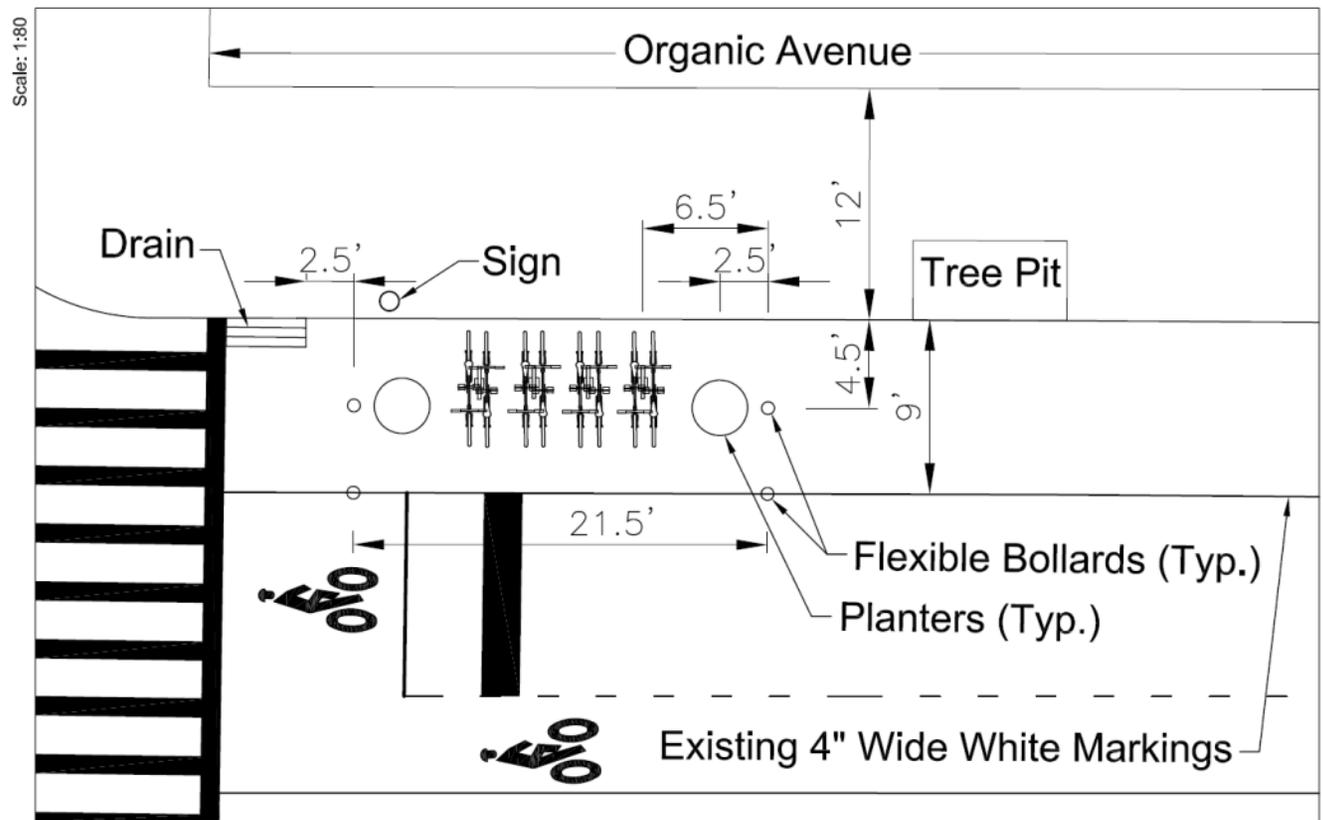

CITY OF NEW YORK		DEPARTMENT OF TRANSPORTATION
DRAFT Bike Corral		
W 21 St btwn 8 Ave and 7 Ave		
APPROVED	Drawn by JL	DRAWING
BY _____	Checked by _____	NO. _____
	Borough MN	
	Scale N/A	
	Date 9/25/2012	

Questions?

Thank
You