


75 SPRING STREET WINDOW REPLACEMENT

NEW YORK, NEW YORK, 10012

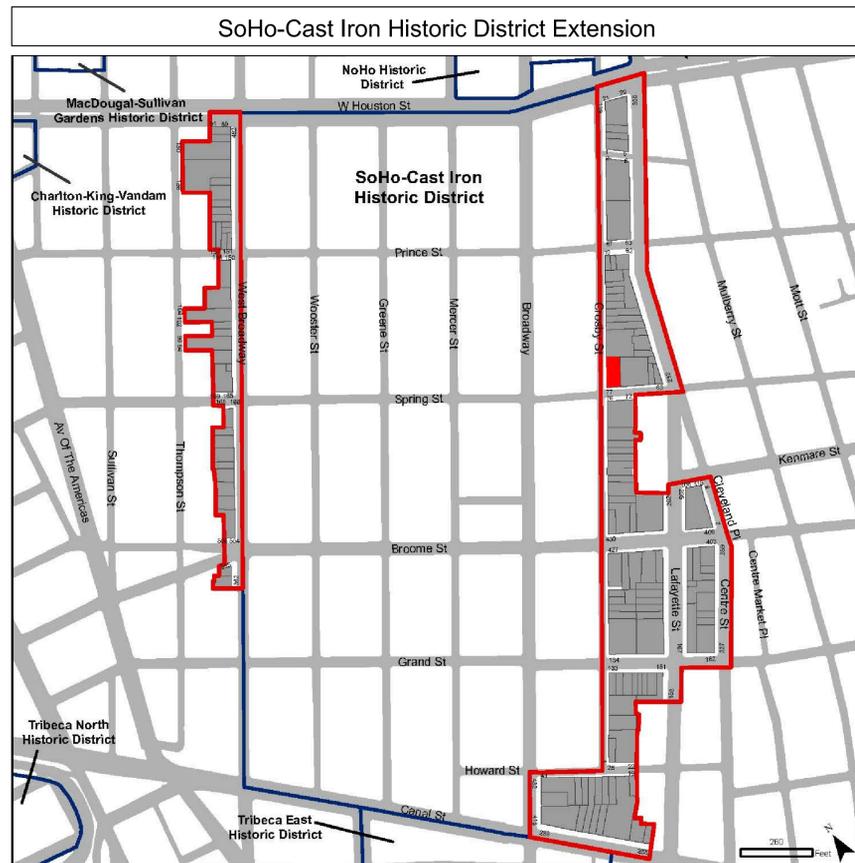

1 HISTORIC DISTRICT MAP
N.T.S.

ZONING NOTES:

ADDRESS: 75 SPRING STREET
NEW YORK, NY 10012
BLOCK NO.: 496
LOT NO.: 40
ZONING MAP: 12C
ZONING DISTRICT: M1-5B

EXISTING BUILDING INFORMATION:

COMMUNITY BOARD: # 2
TOTAL LOT AREA: 5,562 SQ FT
BUILDING HEIGHT: 117'-1"
NO. STORIES: 9 STORIES



2 HISTORIC BUILDING TAX PHOTOGRAPH
N.T.S. VIEW @ CROSBY ST. AND SPRING STREET
BLOCK 496 LOT 40
1940 TAX PHOTO FROM: MUNICIPAL ARCHIVES



3 EXISTING BUILDING PHOTOGRAPH
N.T.S. VIEW @ CROSBY ST. & SPRING ST.

FIFIELD | PIAKER | ELMAN
ARCHITECTS, PC

740 Broadway
New York, New York 10003
tel 212 979 9272
fax 212 979 9276
www.fpe-architects.com

NO USE, REPRODUCTION
OR DISSEMINATION MAY
BE MADE OF THIS
DRAWING & CONCEPTS
SET FORTH HEREON
WITHOUT THE PRIOR
WRITTEN CONSENT OF

FIFIELD PIAKER ELMAN
ARCHITECTS P.C.
COPYRIGHT © 2016


Project:
WINDOW REPLACEMENT

75 SPRING STREET
NEW YORK, NEW YORK


5	REISSUE TO LPC	1-22-16
4	ISSUED TO LPC	8-07-15
3	ISSUED FOR OWNER REVIEW	6-05-15
2	95% REVIEW	5-20-15
1	75% REVIEW	5-4-15
No: Description:		Date:
Revisions:		

Job No: 2015010.00
Scale: AS SHOWN
Date: 3.28.2016
Drawn: VF, JL

Sheet Title:
**HISTORIC DISTRICT MAP AND
PHOTOGRAPHS**

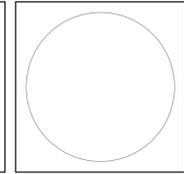


Drawing No.:
A-000.00
Sheet 1 of 3

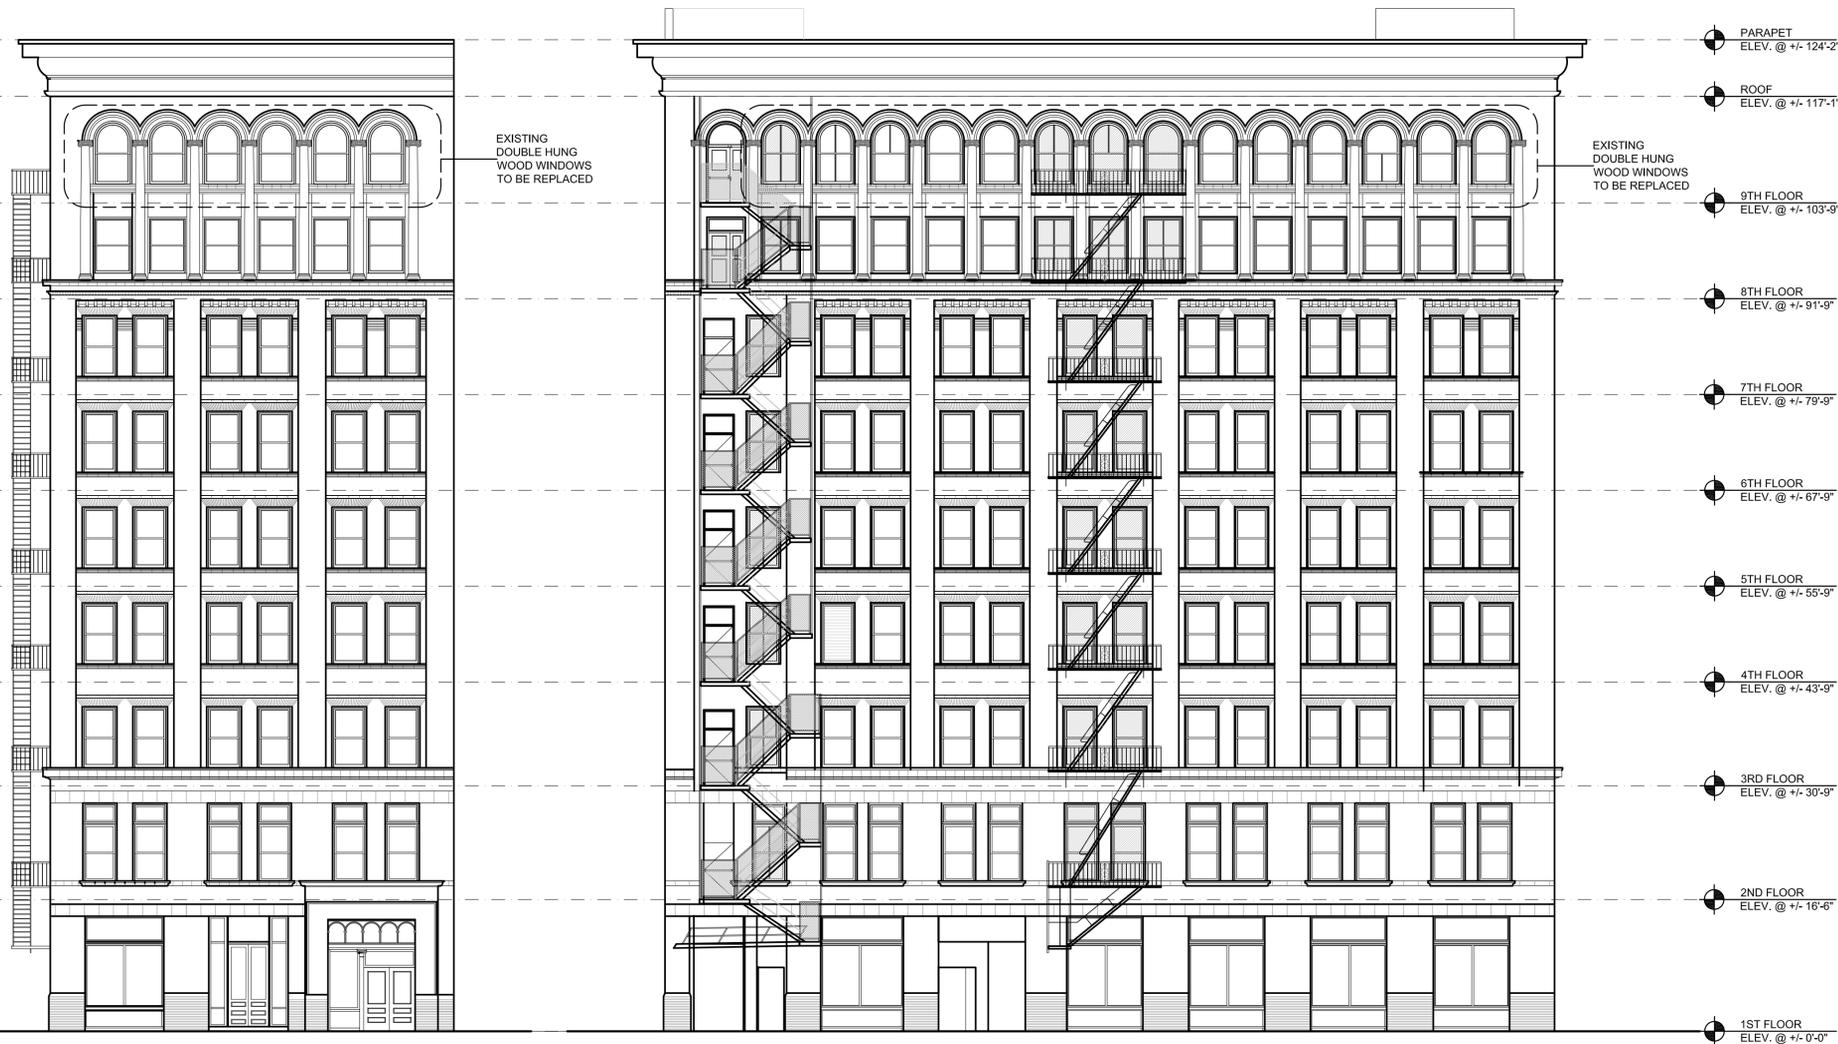

DETAIL AT HEAD



DETAIL AT SILL

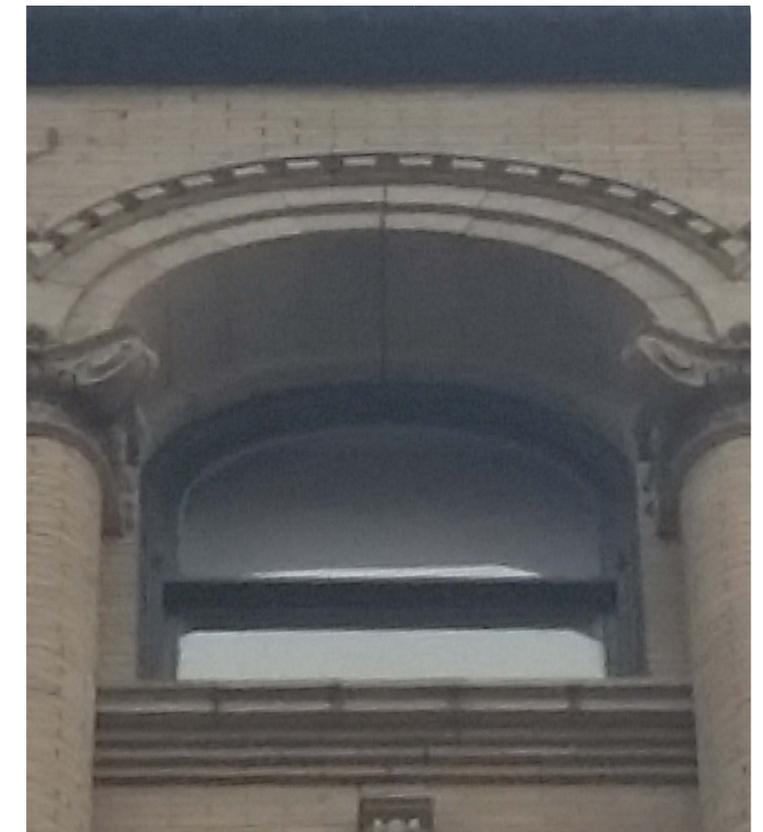

EXISTING WINDOW

1 SPRING ST ELEVATION
3/32" = 1'-0"

2 CROSBY ST ELEVATION
3/32" = 1'-0"

FIFIELD | PIAKER | ELMAN
ARCHITECTS, PC

740 Broadway
New York, New York 10003
tel 212 979 9272
fax 212 979 9276
www.fpe-architects.com

NO USE, REPRODUCTION
OR DISSEMINATION MAY
BE MADE OF THIS
DRAWING & CONCEPTS
SET FORTH HEREON
WITHOUT THE PRIOR
WRITTEN CONSENT OF
FIFIELD PIAKER ELMAN
ARCHITECTS P.C.
COPYRIGHT © 2016


Project:
WINDOW REPLACEMENT

75 SPRING STREET
NEW YORK, NEW YORK


No.	Description:	Date:
5	REISSUE TO LPC	1-22-16
4	ISSUED TO LPC	8-07-15
3	ISSUED FOR OWNER REVIEW	6-05-15
2	95% REVIEW	5-20-15
1	75% REVIEW	5-4-15

Job No: 2015010.00
Scale: AS SHOWN
Date: 3.28.2016
Drawn: VF, JL

Sheet Title:
**EXISTING ELEVATIONS AND EXISTING
CONDITION PHOTOGRAPHS**

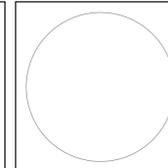

Drawing No.:
A-100.00
Sheet 2 of 3

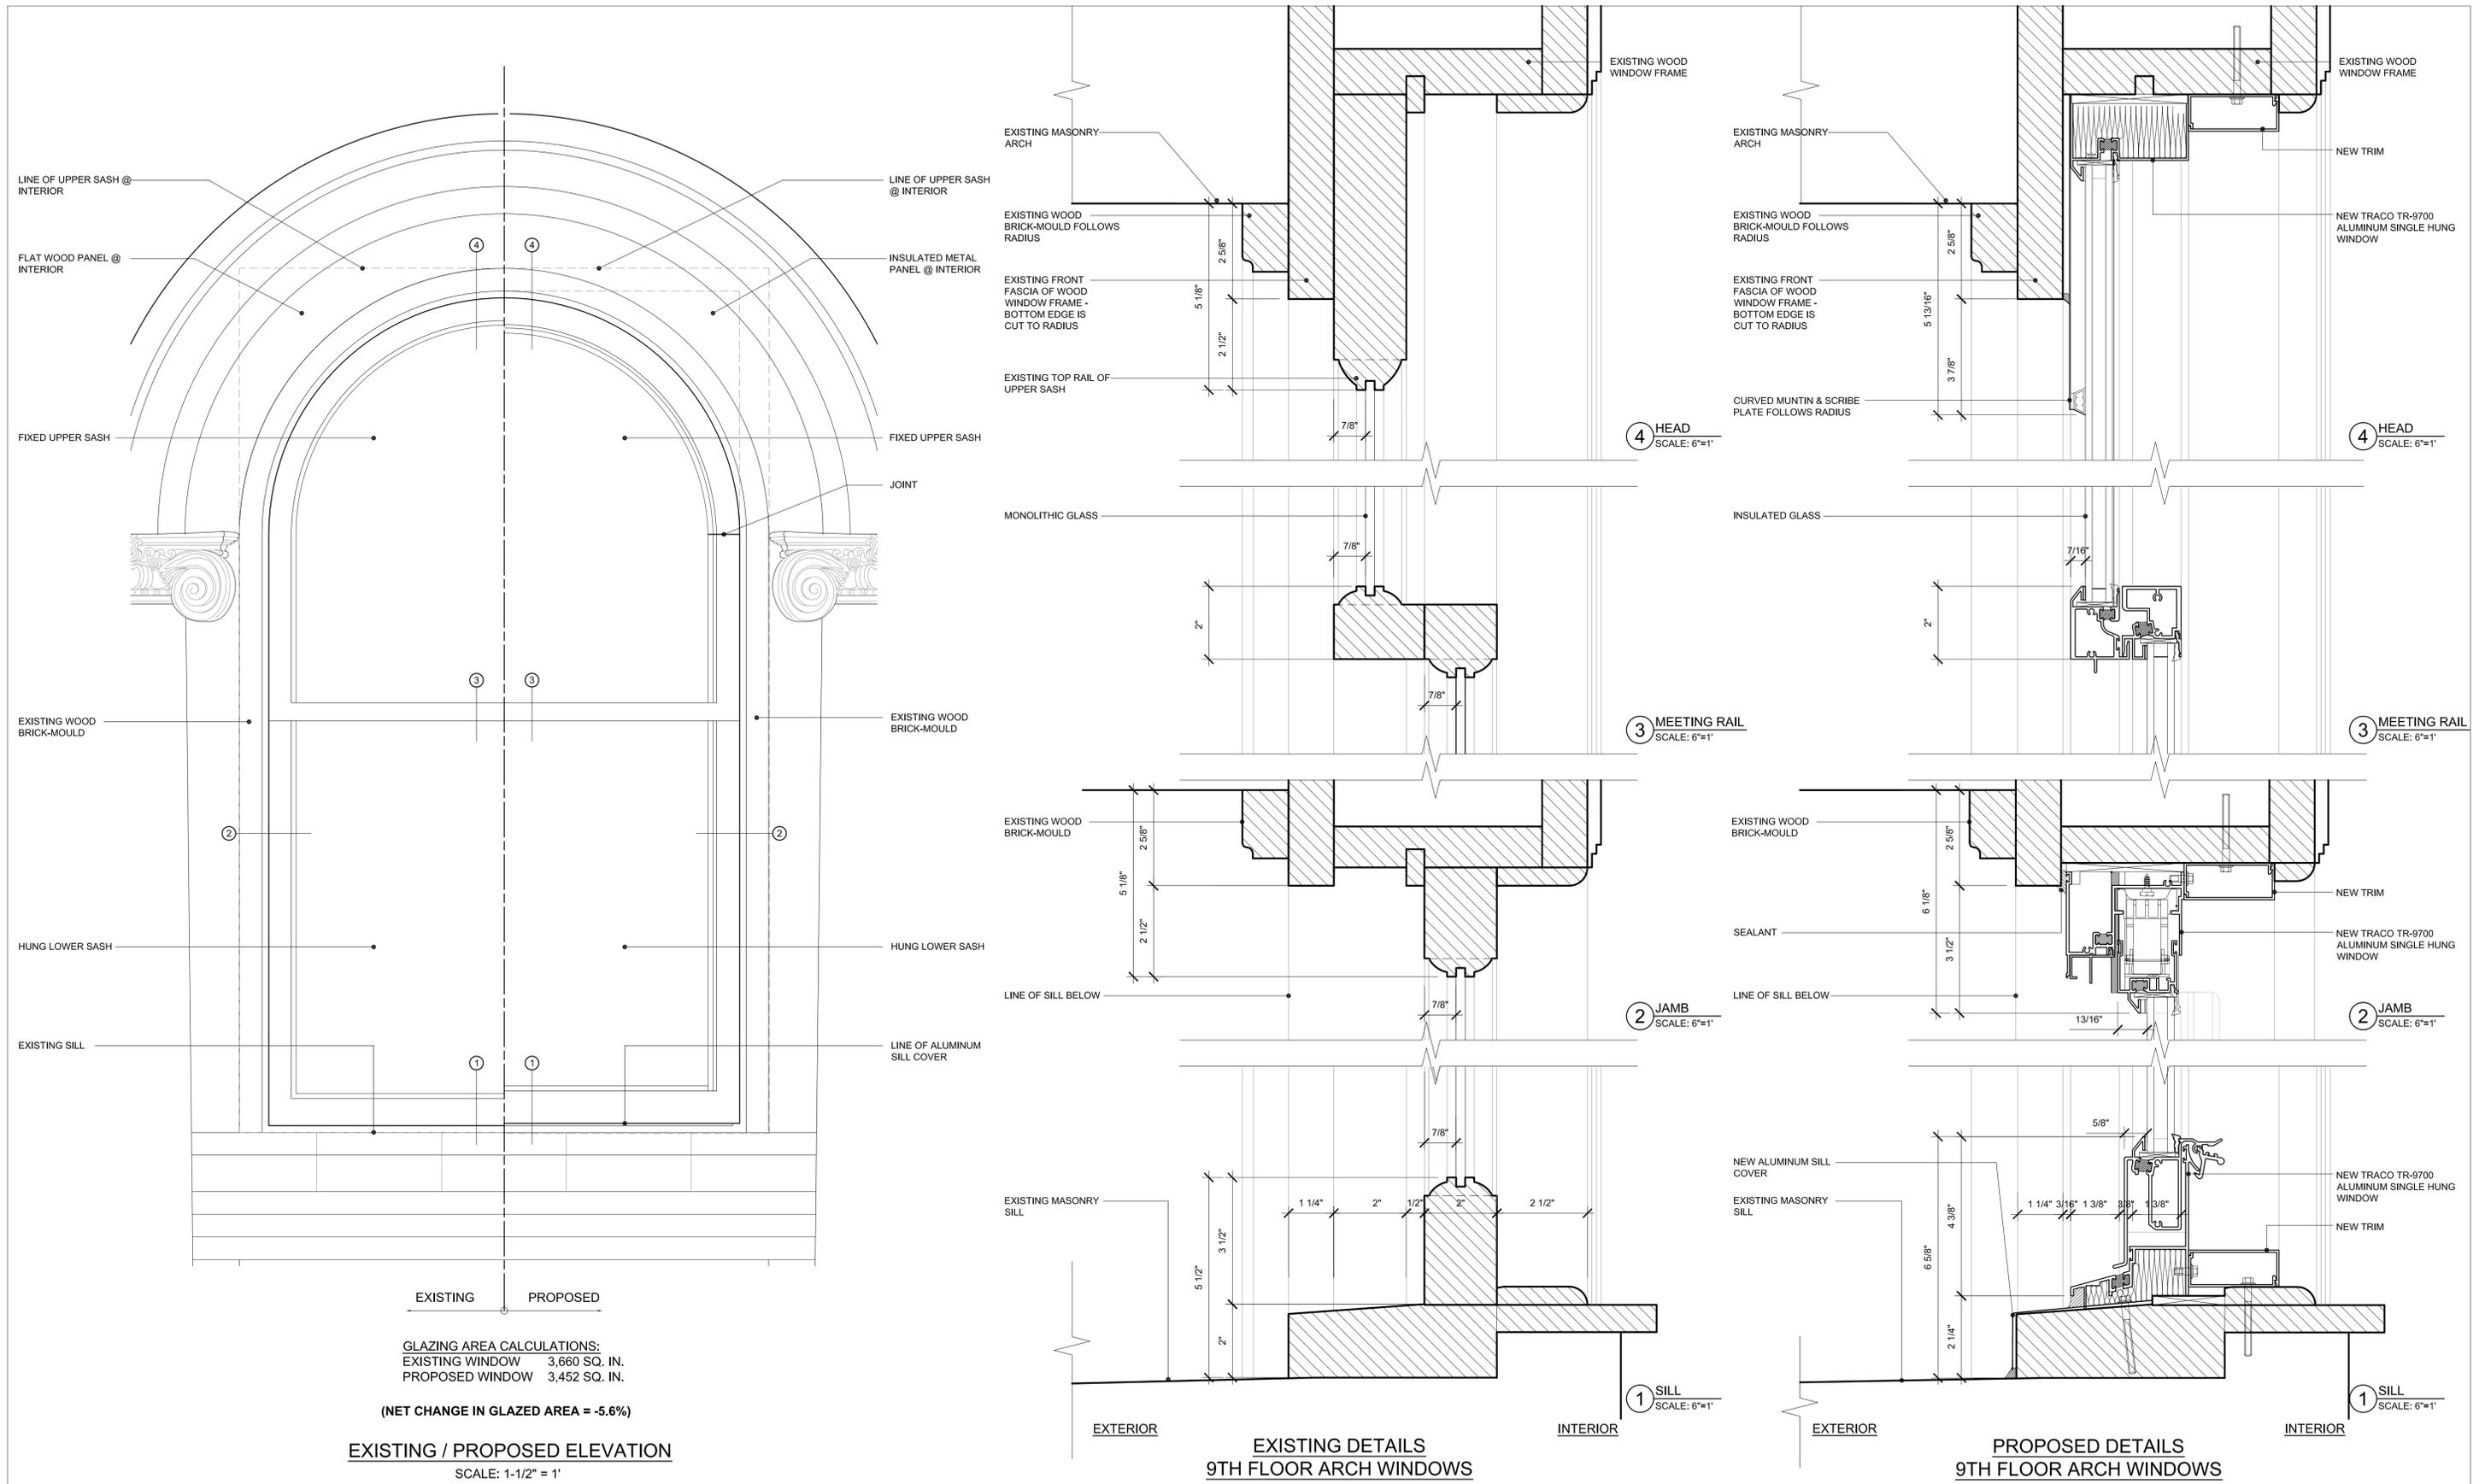

FIFIELD | PIAKER | ELMAN
ARCHITECTS, PC

740 Broadway
New York, New York 10003
tel 212 979 9272
fax 212 979 9276
www.fpe-architects.com

NO USE, REPRODUCTION
OR DISSEMINATION MAY
BE MADE OF THIS
DRAWING & CONCEPTS
SET FORTH HEREON
WITHOUT THE PRIOR
WRITTEN CONSENT OF
FIFIELD PIAKER ELMAN
ARCHITECTS P.C.
COPYRIGHT © 2016


Project:
WINDOW REPLACEMENT

75 SPRING STREET
NEW YORK, NEW YORK

5	REISSUE TO LPC	1-22-16
4	ISSUED TO LPC	8-07-15
3	ISSUED FOR OWNER REVIEW	6-05-15
2	95% REVIEW	5-20-15
1	75% REVIEW	5-4-15
No: Description:		Date:
Revisions:		

Job No: 2015010.00
Scale: AS SHOWN
Date: 3.28.2016
Drawn: VF, JL

Sheet Title:
**PROPOSED WINDOW TYPES 10 & 11
ARCH HEAD WINDOW DETAILS**

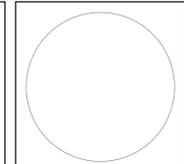

Drawing No.:
A-101.00
Sheet 3 of 3