


7 WEST 22ND STREET WINDOW REPLACEMENT

NEW YORK, NEW YORK, 10010

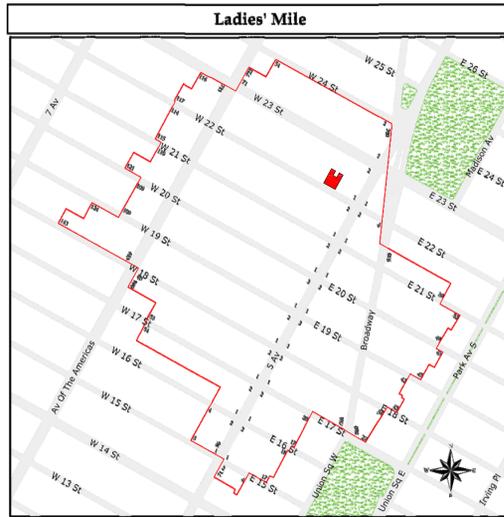

1 HISTORIC DISTRICT MAP

ZONING NOTES:

ADDRESS: 7 WEST 22ND STREET
NEW YORK, NY 10010
BLOCK NO.: 824
LOT NO.: 32
ZONING MAP: 8D
ZONING DISTRICT: C6-4M

EXISTING BUILDING INFORMATION:

COMMUNITY BOARD: # 5
TOTAL LOT AREA: 8,098 SQ FT
BUILDING HEIGHT: 134'
NO. STORIES: 10 STORIES
CONSTRUCTION CLASS: 1 (PRIOR TO 1968 CODE)



2 HISTORIC BUILDING PHOTOGRAPH

VIEW @ WEST 22 ST
DATE OF PHOTOGRAPH: 1925
NY PUBLIC LIBRARY ARCHIVES



3 TAX LOT BUILDING PHOTOGRAPH

VIEW @ WEST 22 ST
DATE OF PHOTOGRAPH: 1940
MUNICIPAL ARCHIVES



4 EXIST. BUILDING PHOTOGRAPH

VIEW @ WEST 22 ST

FIFIELD | PIAKER | ELMAN
ARCHITECTS, PC

740 Broadway
New York, New York 10003
tel 212 979 9272
fax 212 979 9276
www.fpe-architects.com

NO USE, REPRODUCTION
OR DISSEMINATION MAY
BE MADE OF THIS
DRAWING & CONCEPTS
SET FORTH HEREON
WITHOUT THE PRIOR
WRITTEN CONSENT OF
FIFIELD PIAKER ELMAN
ARCHITECTS P.C.
COPYRIGHT © 2016

Project:
WINDOW REPLACEMENT

7 WEST 22ND STREET
NEW YORK, NEW YORK


No:	Description:	Date:
5	REISSUE TO LPC	1-22-16
4	ISSUED TO LPC	8-07-15
3	ISSUED FOR OWNER REVIEW	6-05-15
2	95% REVIEW	5-20-15
1	75% REVIEW	5-4-15
Revisions:		

Job No: 2015011.00
Scale: AS SHOWN
Date: 3.28.2016
Drawn: VF, JL

Sheet Title:
**HISTORIC DISTRICT MAP AND
PHOTOGRAPHS**

Drawing No.:

A-000.00

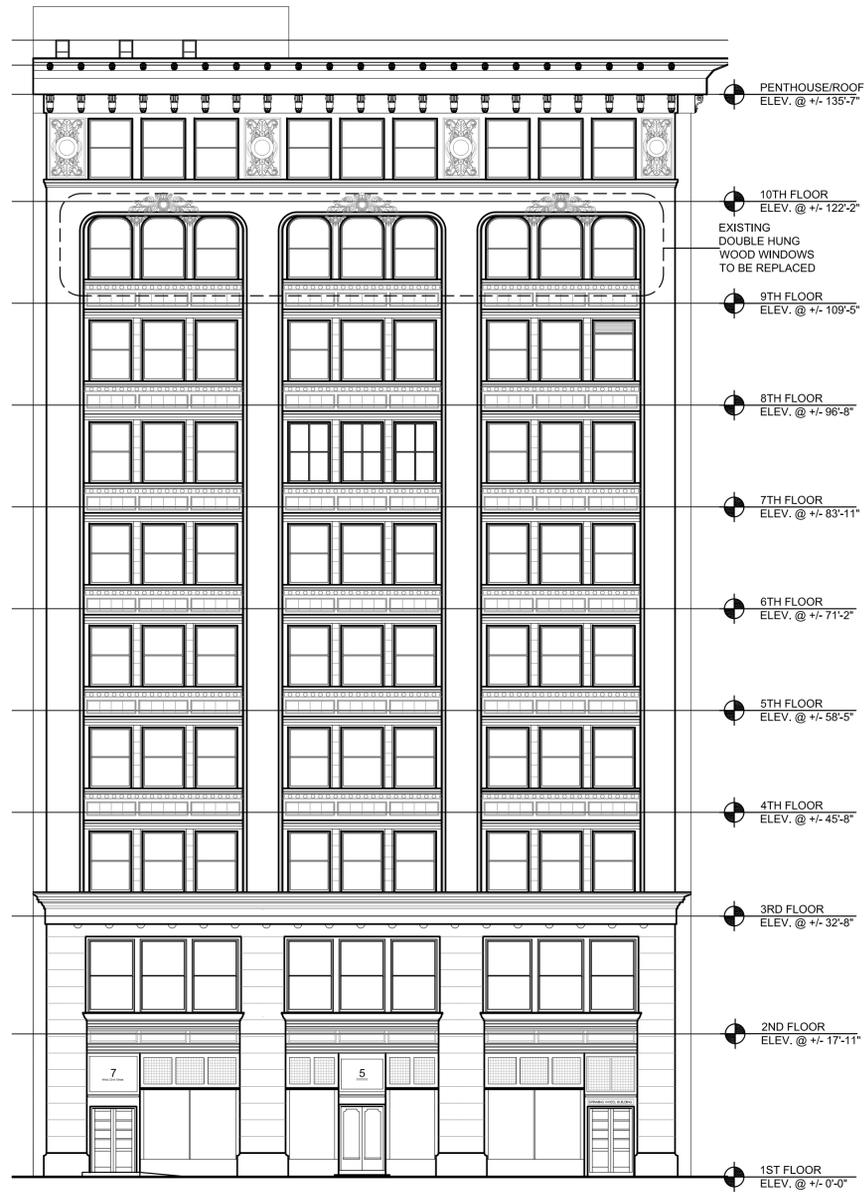

1 W 22ND ST ELEVATION
3/32" = 1'-0"



EXISTING WINDOW



DETAIL AT HEAD



DETAIL AT SILL

FIFIELD | PIAKER | ELMAN
ARCHITECTS, PC

740 Broadway
New York, New York 10003
tel 212 979 9272
fax 212 979 9276
www.fpe-architects.com

NO USE, REPRODUCTION
OR DISSEMINATION MAY
BE MADE OF THIS
DRAWING & CONCEPTS
SET FORTH HEREON
WITHOUT THE PRIOR
WRITTEN CONSENT OF
FIFIELD PIAKER ELMAN
ARCHITECTS P.C.
COPYRIGHT © 2016


Project:
WINDOW REPLACEMENT

7 WEST 22ND STREET
NEW YORK, NEW YORK


No.	Description:	Date:
5	REISSUE TO LPC	1-22-16
4	ISSUED TO LPC	8-07-15
3	ISSUED FOR OWNER REVIEW	6-05-15
2	95% REVIEW	5-20-15
1	75% REVIEW	5-4-15

Job No: 2015011.00
Scale: AS SHOWN
Date: 3.28.2016
Drawn: VF, JL

Sheet Title:
**EXISTING ELEVATION AND EXISTING
CONDITION PHOTOGRAPHS**

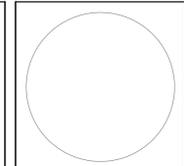


Drawing No.:
A-001.00

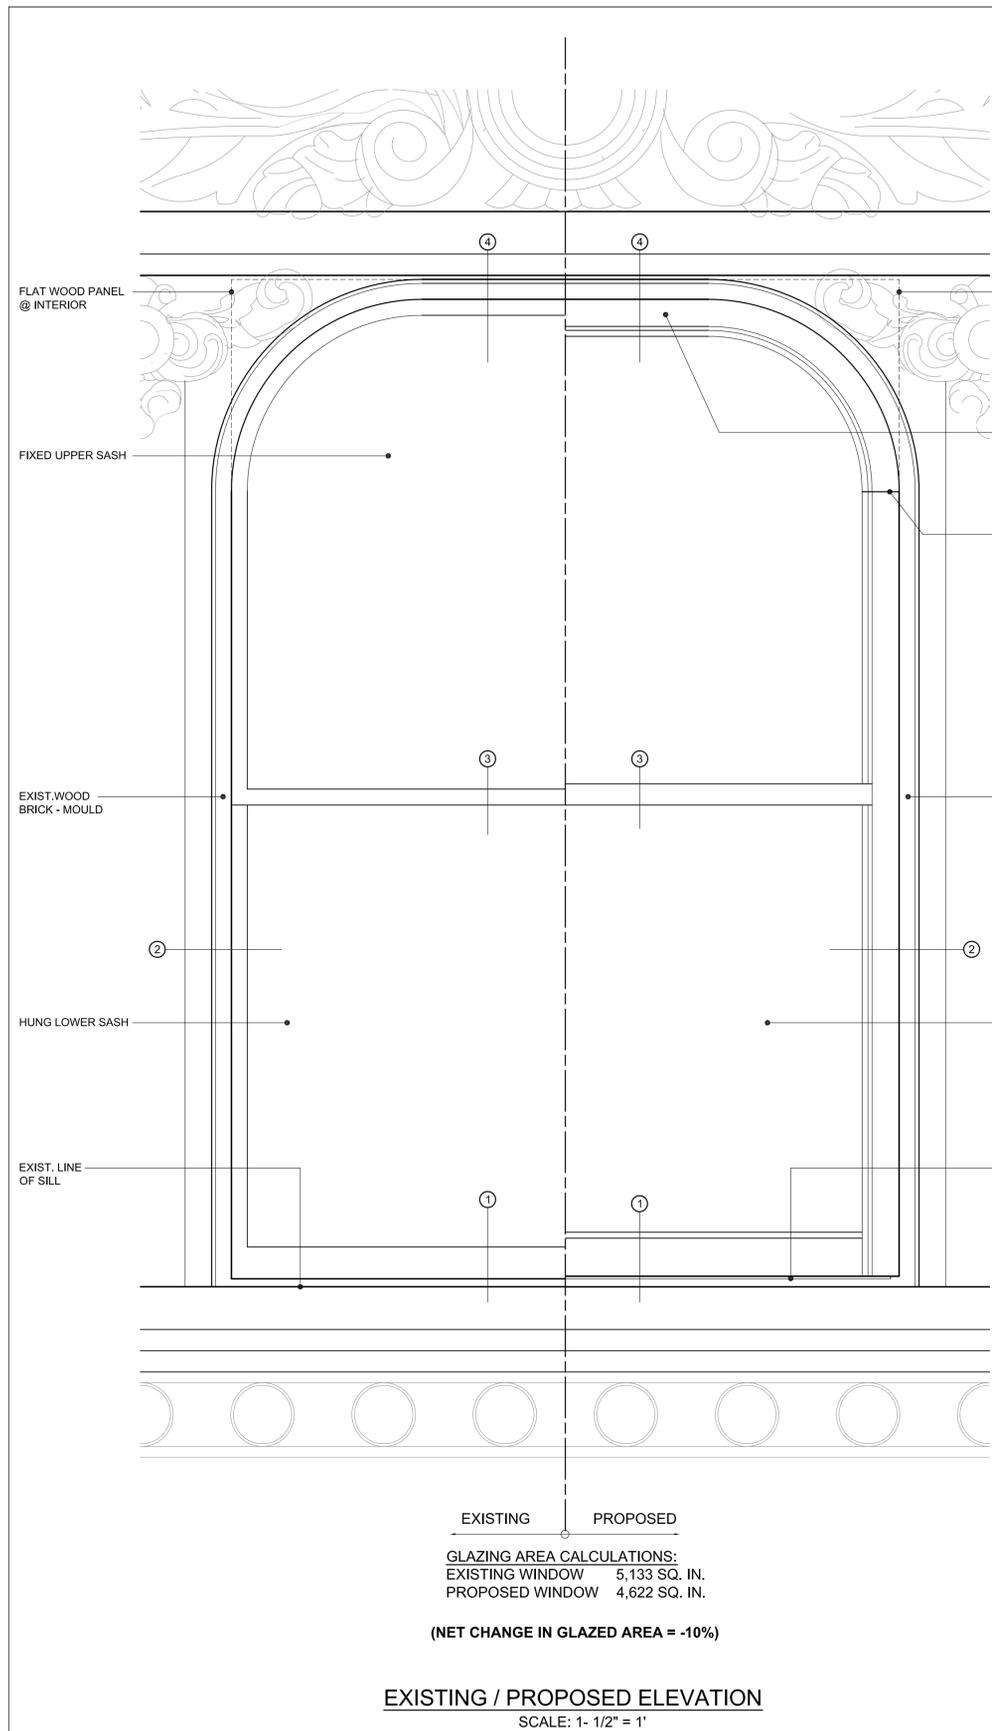


EXISTING PROPOSED
GLAZING AREA CALCULATIONS:
 EXISTING WINDOW 5,133 SQ. IN.
 PROPOSED WINDOW 4,622 SQ. IN.
 (NET CHANGE IN GLAZED AREA = -10%)

EXISTING / PROPOSED ELEVATION
 SCALE: 1- 1/2" = 1'

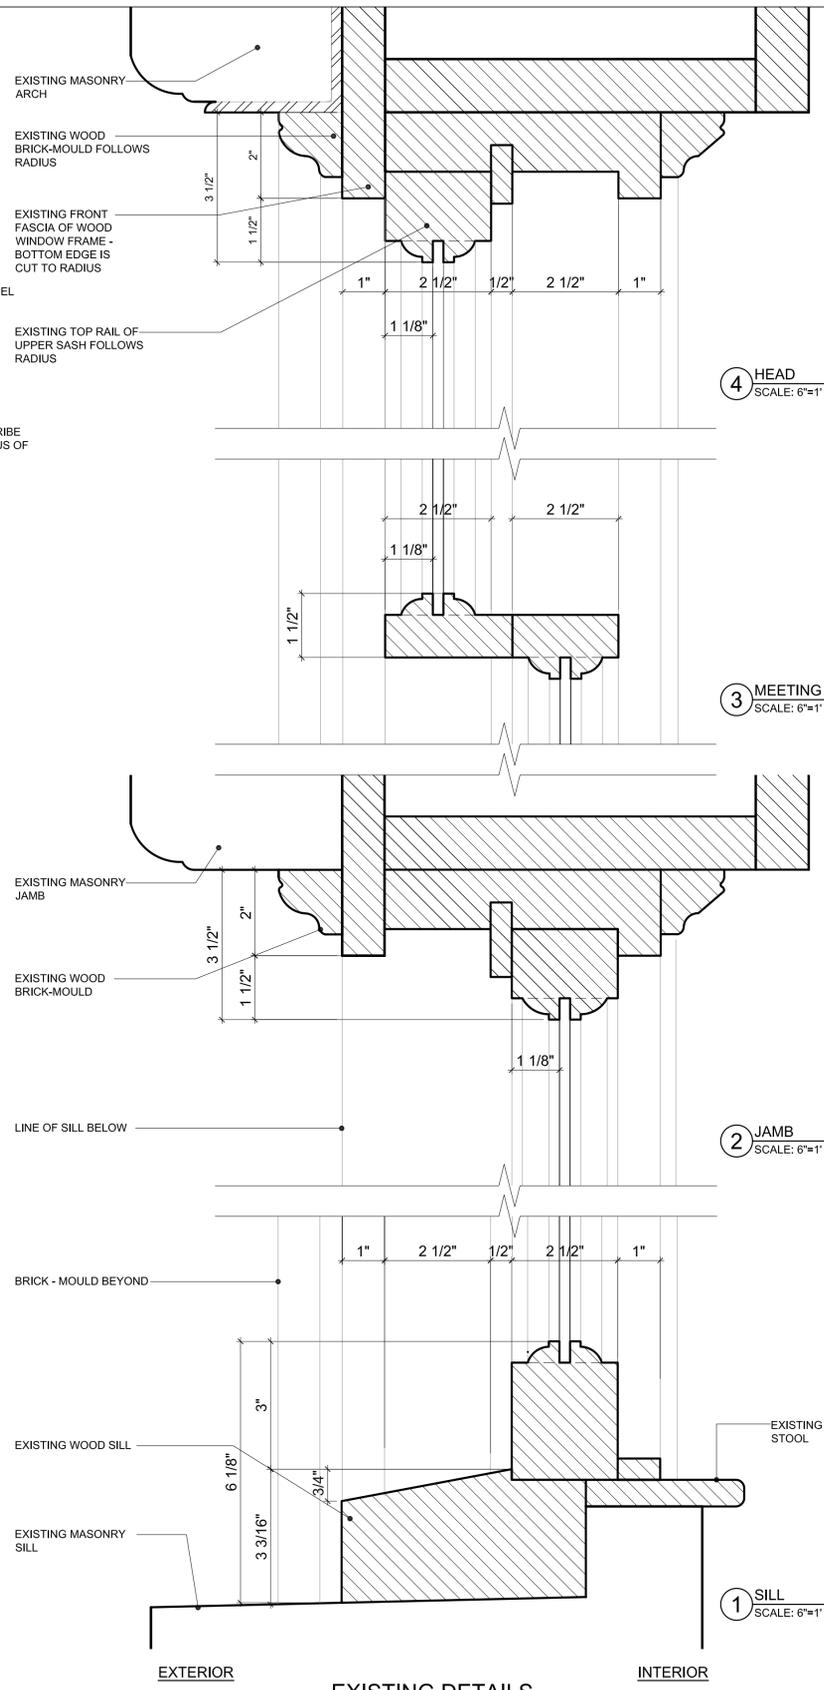

EXISTING DETAILS WINDOW TYPE 12

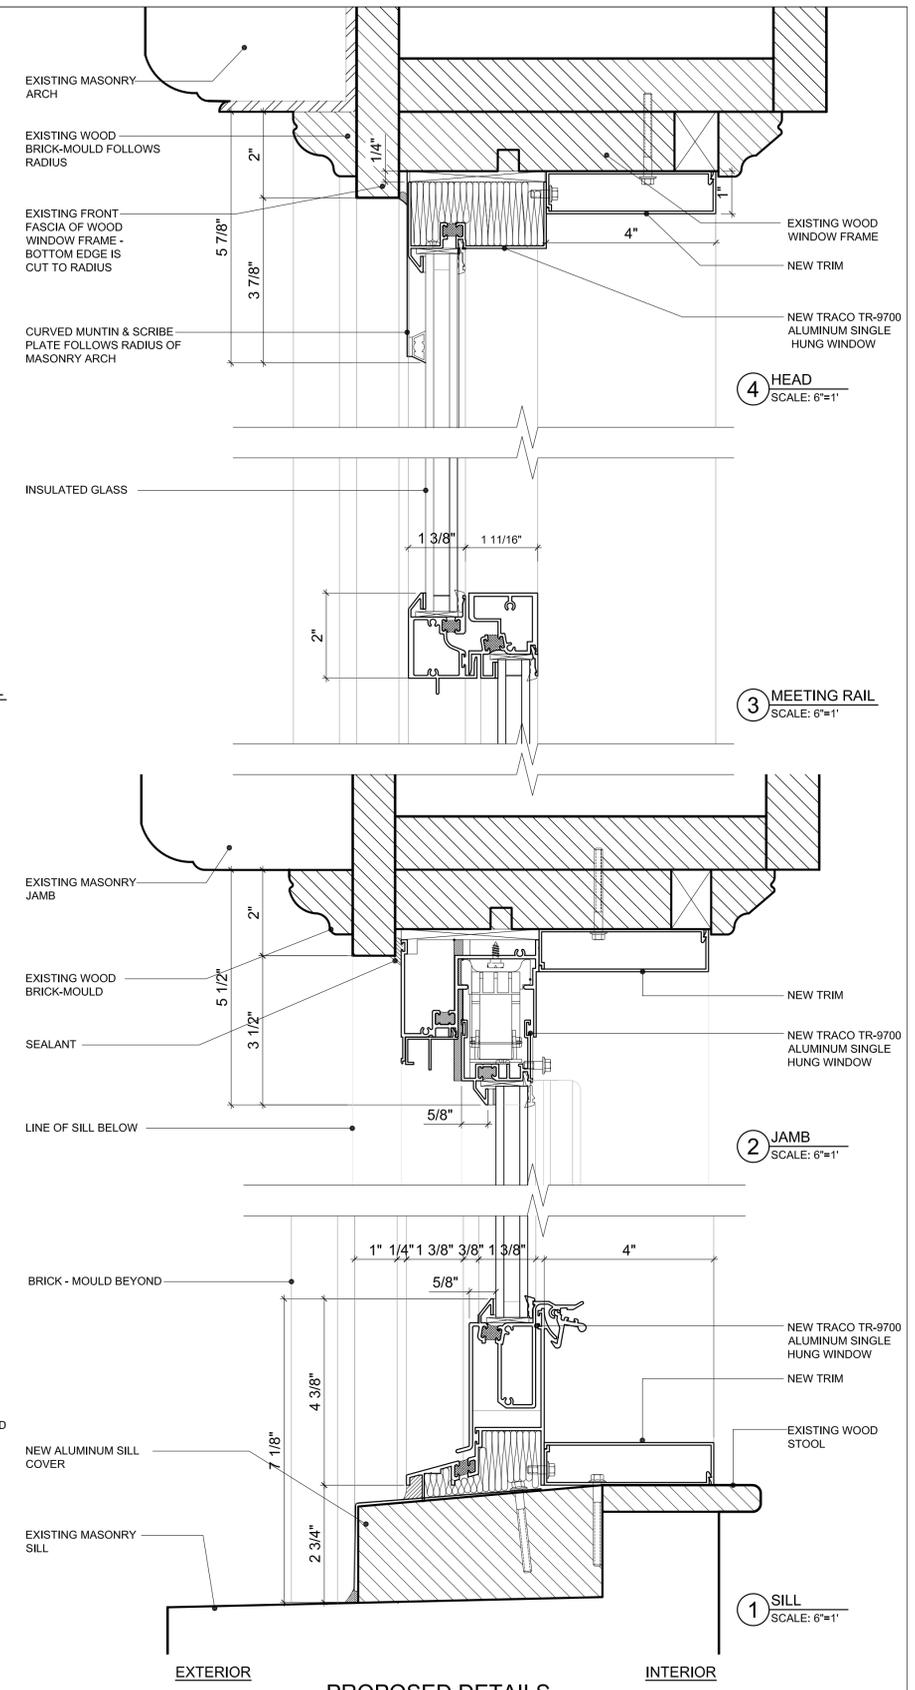

PROPOSED DETAILS WINDOW TYPE 12

FIFIELD | PIAKER | ELMAN
 ARCHITECTS, PC
 740 Broadway
 New York, New York 10003
 tel 212 979 9272
 fax 212 979 9276
 www.fpe-architects.com


NO USE, REPRODUCTION
 OR DISSEMINATION MAY
 BE MADE OF THIS
 DRAWING & CONCEPTS
 SET FORTH HEREON
 WITHOUT THE PRIOR
 WRITTEN CONSENT OF
 FIFIELD PIAKER ELMAN
 ARCHITECTS P.C.
 COPYRIGHT © 2016

Project:
WINDOW REPLACEMENT
 7 WEST 22ND STREET
 NEW YORK, NEW YORK

No:	Description:	Date:
5	REISSUE TO LPC	1-22-16
4	ISSUED TO LPC	8-07-15
3	ISSUED FOR OWNER REVIEW	6-05-15
2	95% REVIEW	5-20-15
1	75% REVIEW	5-4-15

Job No: 2015011.00
 Scale: AS SHOWN
 Date: 3.28.2016
 Drawn: VF, JL

Sheet Title:
**PROPOSED WINDOW TYPE 12
 ARCH HEAD WINDOW DETAILS**

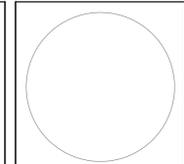

Drawing No.:
A-100.00