



SITE INFORMATION
POLHEMUS MEMORIAL



ORIGINAL PHOTOGRAPH - 1899

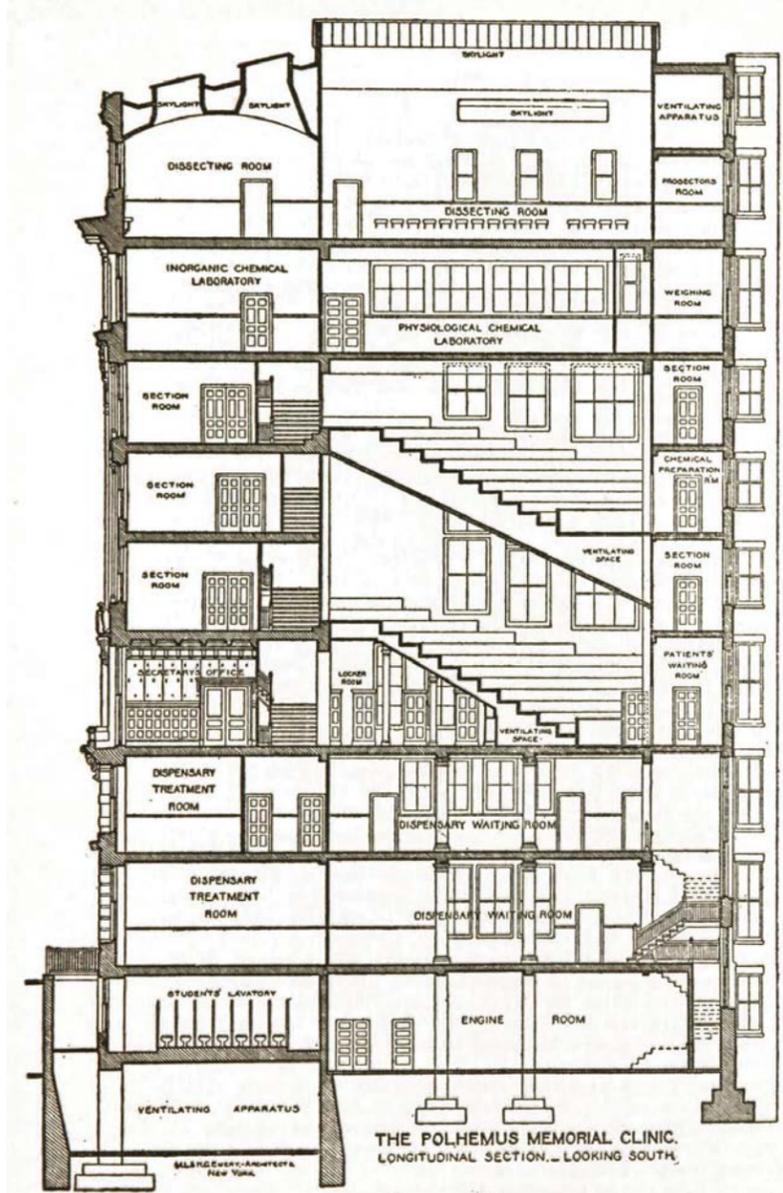

SECTION LOOKING SOUTH

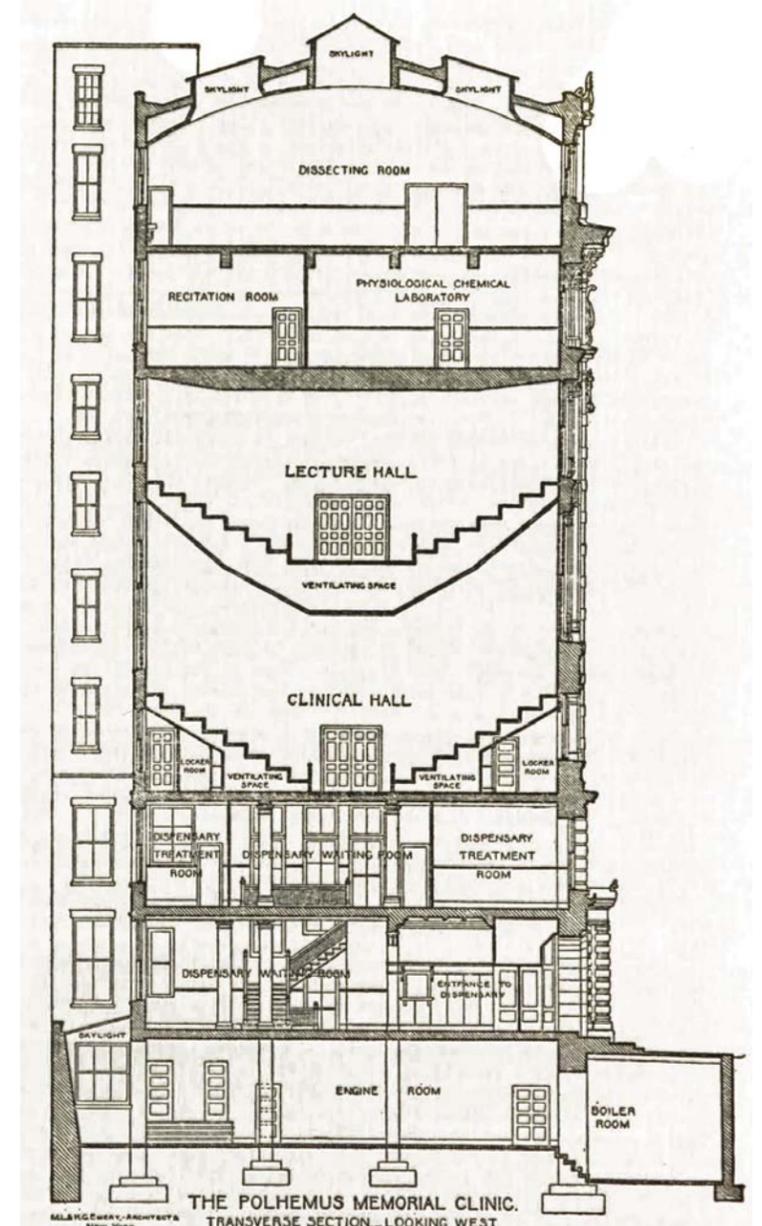

SECTION LOOKING WEST

ORIGINAL SECTIONS - 1899 Polhemus Section Looking West

ORIGINAL DESIGN
POLHEMUS MEMORIAL

BKSK

LPC HEARING 09.08.15



EXISTING CONDITION



PROPOSED RENDERING

PROPOSED VIEW FROM AMITY ST. AND HENRY ST.
POLHEMUS MEMORIAL

BKSK

LPC HEARING 09.08.15



EXISTING CONDITION



PROPOSED RENDERING

PROPOSED VIEW NORTH ON HENRY ST.
POLHEMUS MEMORIAL

BKSK

LPC HEARING 09.08.15



STREET VIEW LOOKING WEST ON AMITY ST.



STREET VIEW LOOKING SOUTH ON HENRY ST.

VIEWS OF MOCKUP FROM STREET

POLHEMUS MEMORIAL



EXISTING



PROPOSED

EXISTING AND PROPOSED ROOF STRUCTURES


POLHEMUS MEMORIAL

BKSK

LPC HEARING 09.08.15




EXISTING

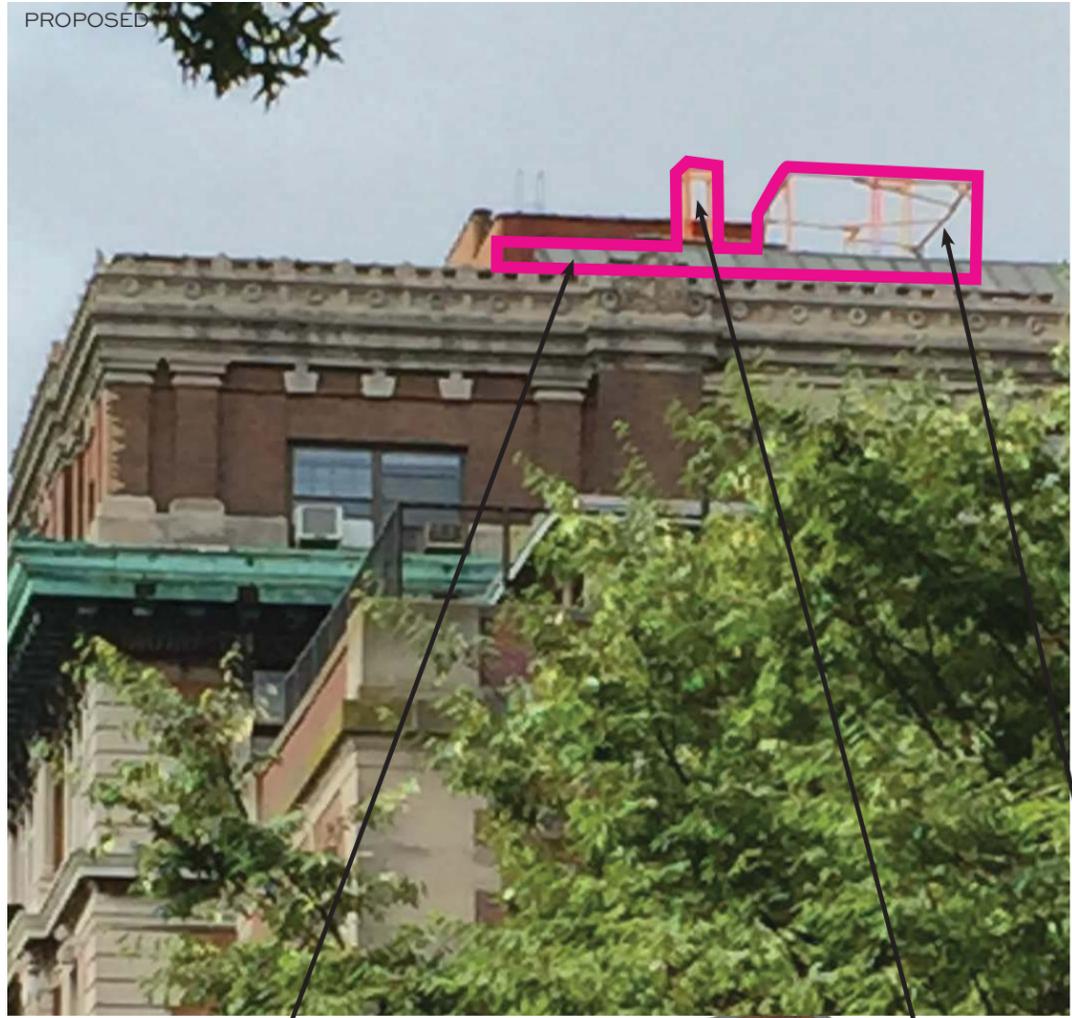

PROPOSED

EXISTING
ELEVATOR
BULKHEAD


EXISTING RIDGE SKYLIGHT

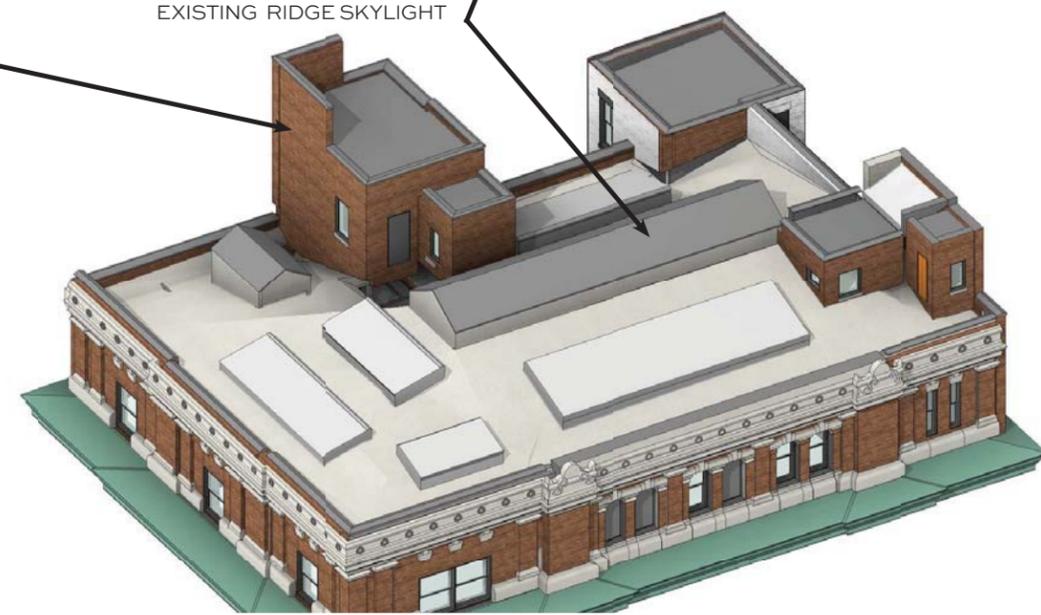

PROPOSED STAIR
BULKHEAD

REFUSE
CHUTE

PROPOSED
ELEVATOR
BULKHEAD

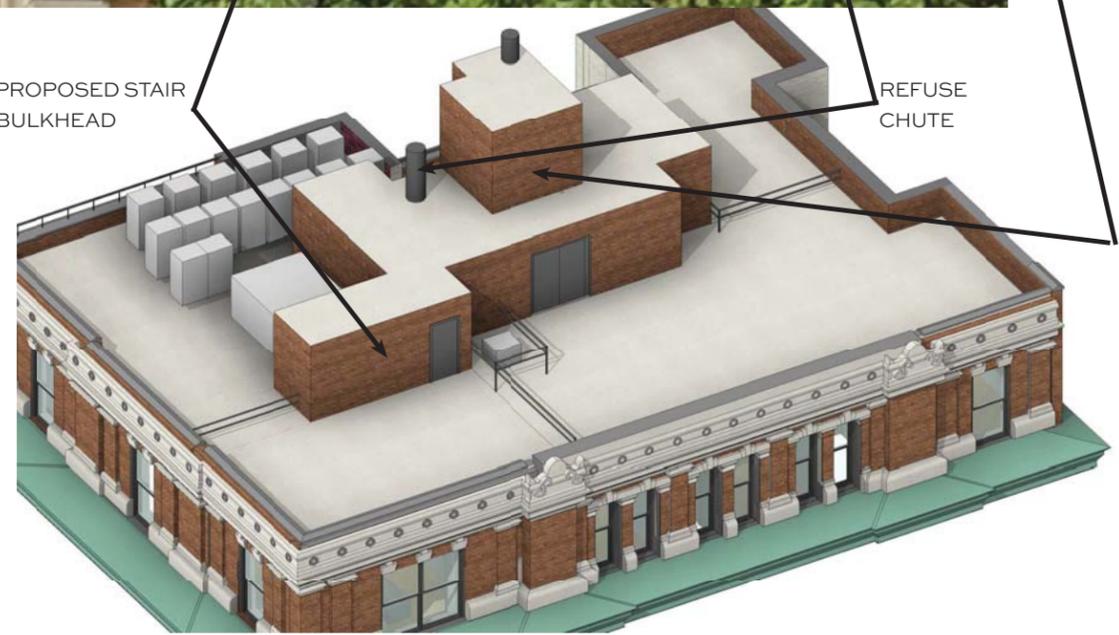

EXISTING AND PROPOSED ROOF STRUCTURES
POLHEMUS MEMORIAL

BKSK

LPC HEARING 09.08.15



VIEW OF EXISTING STAIR BULKHEAD AND CENTRAL SKYLIGHT



VIEW OF SKYLIGHTS



VIEW OF SOUTHWEST CORNER



VIEW OF NORTHWEST CORNER BULKHEAD

EXISTING ROOF PHOTOS

POLHEMUS MEMORIAL



MOCKUP OF ELEVATOR BULKHEAD AND BOILER FLUE.



MOCKUP OF ELEVATOR BULKHEAD AND BOILER FLUE.





MOCKUP OF MECHANICAL EQUIPMENT.



FULL MOCKUP

ROOF MOCKUP

POLHEMUS MEMORIAL

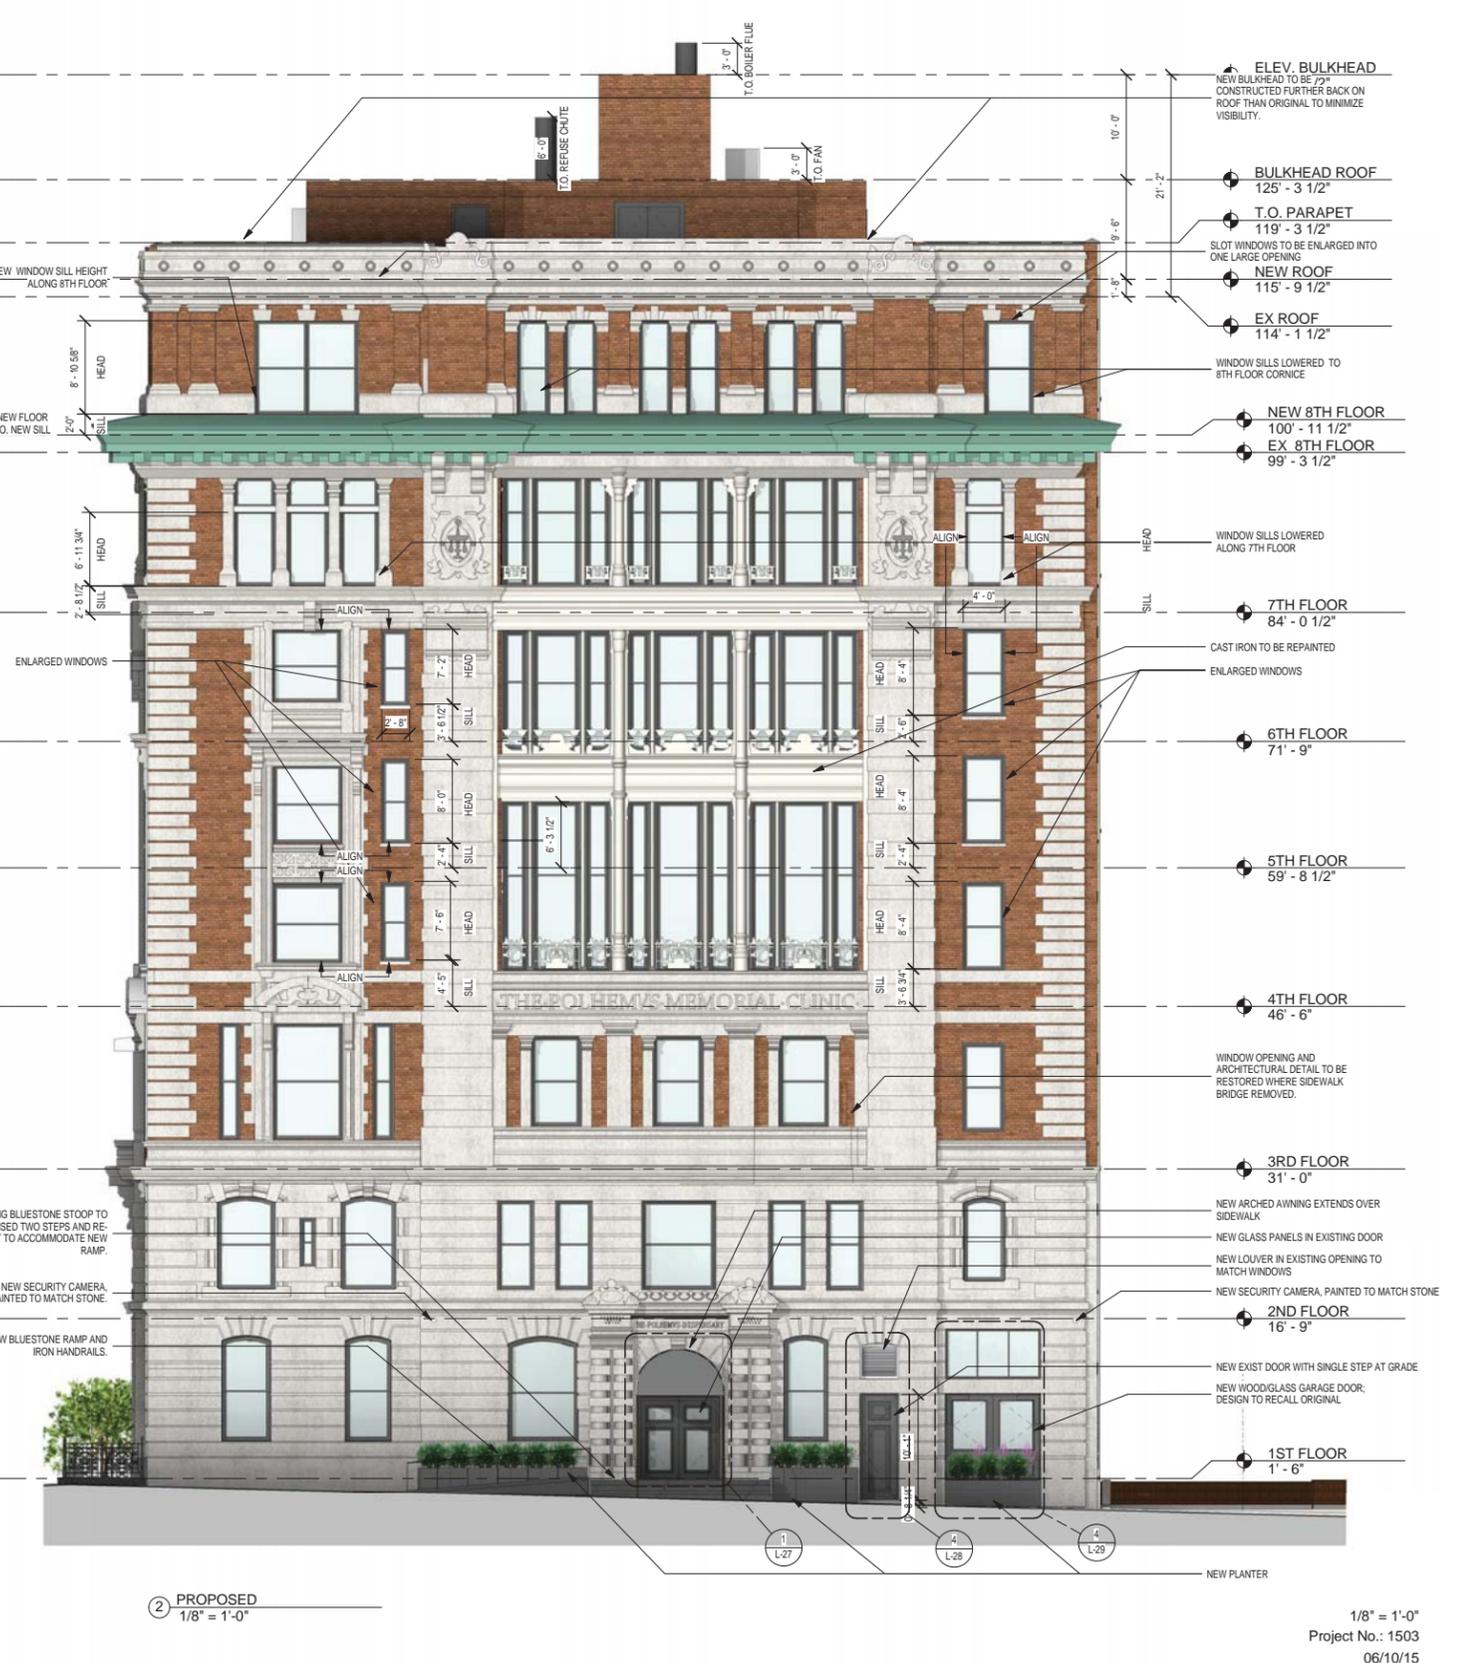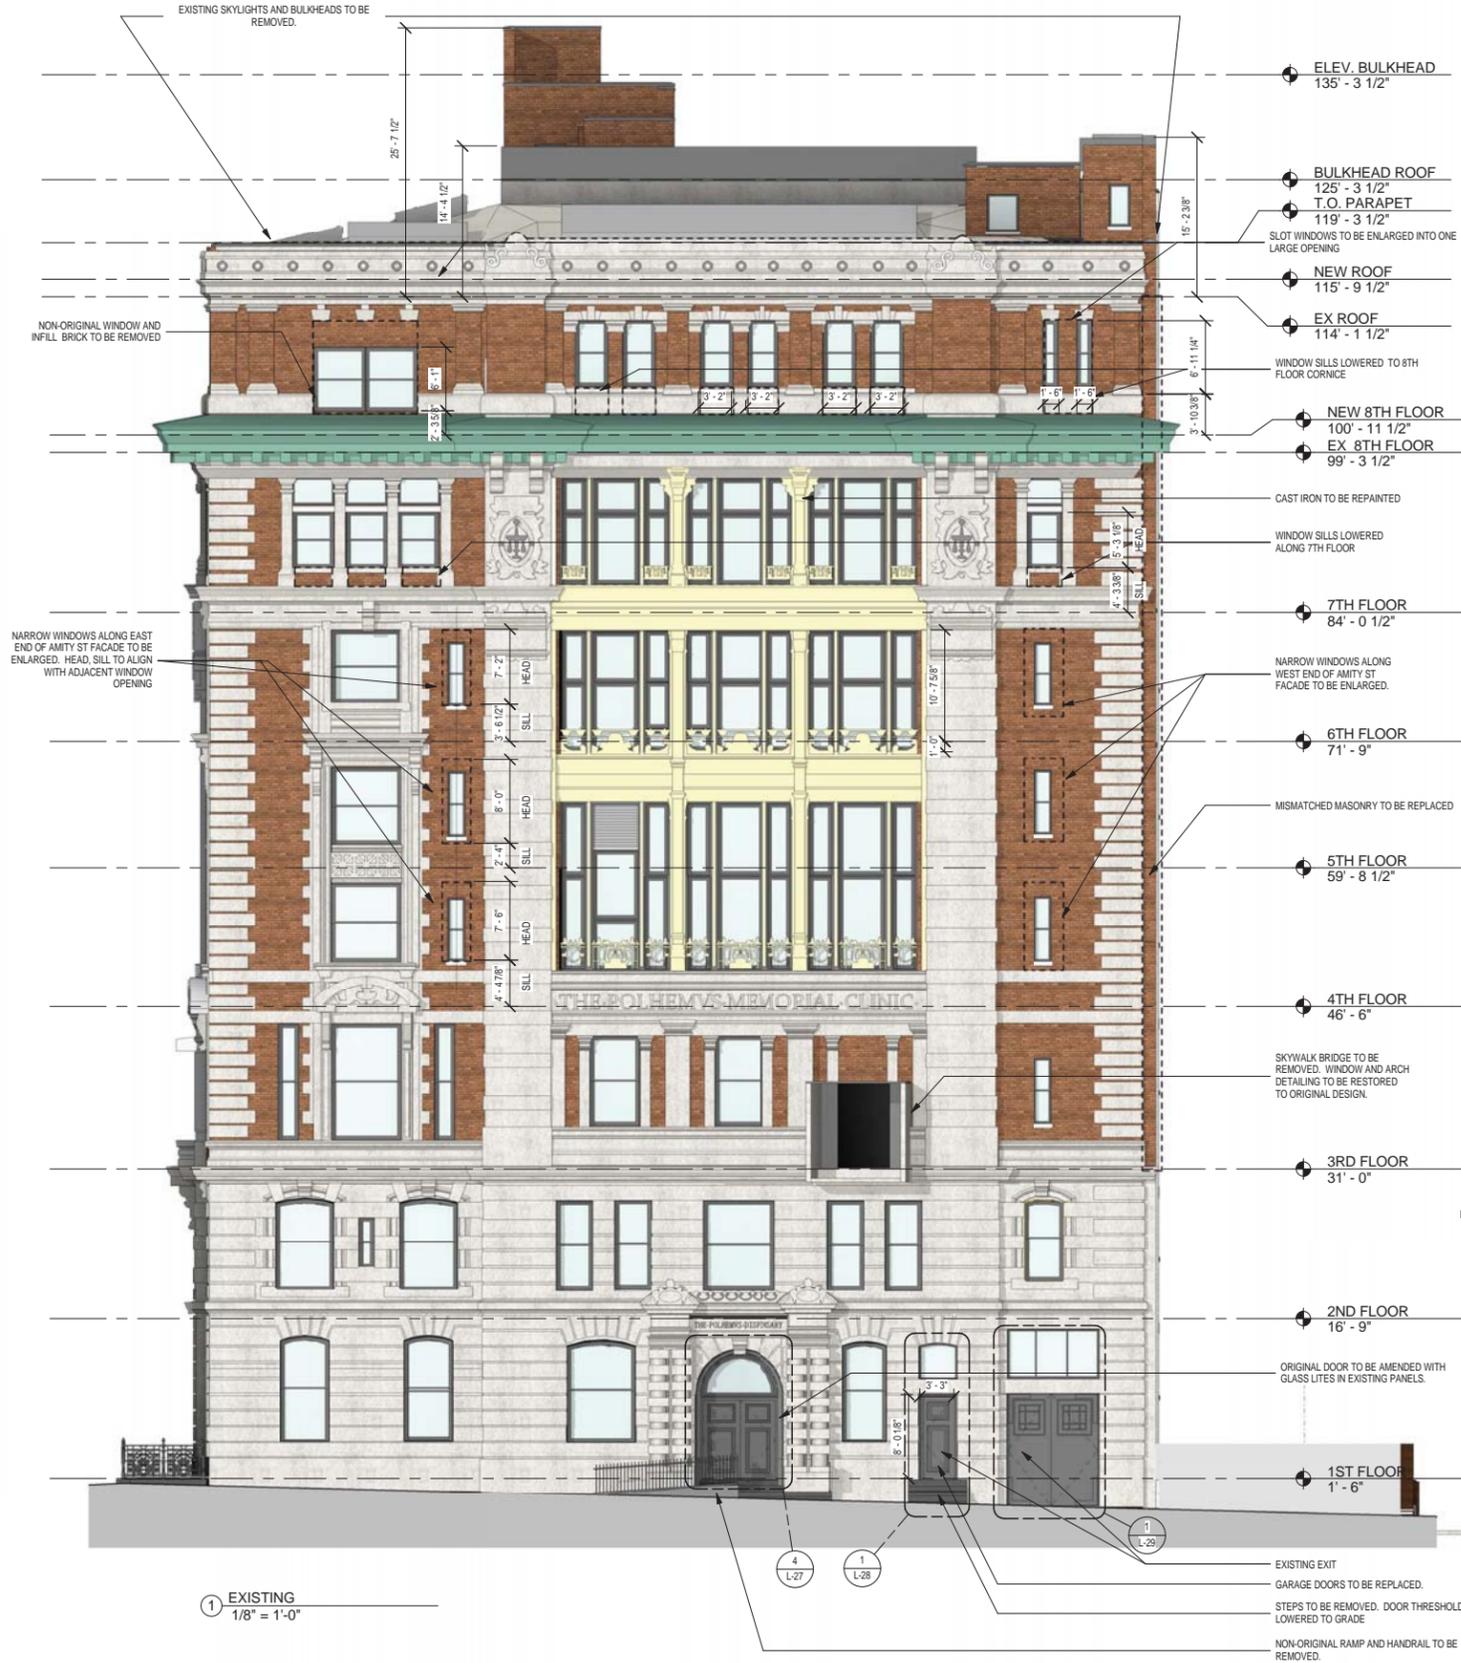


BEFORE AND AFTER AMITY ST. ELEVATION
POLHEMUS MEMORIAL

BKSK

LPC HEARING 09.08.15



VIEW LOOKING SOUTH-EAST ON AMITY ST.

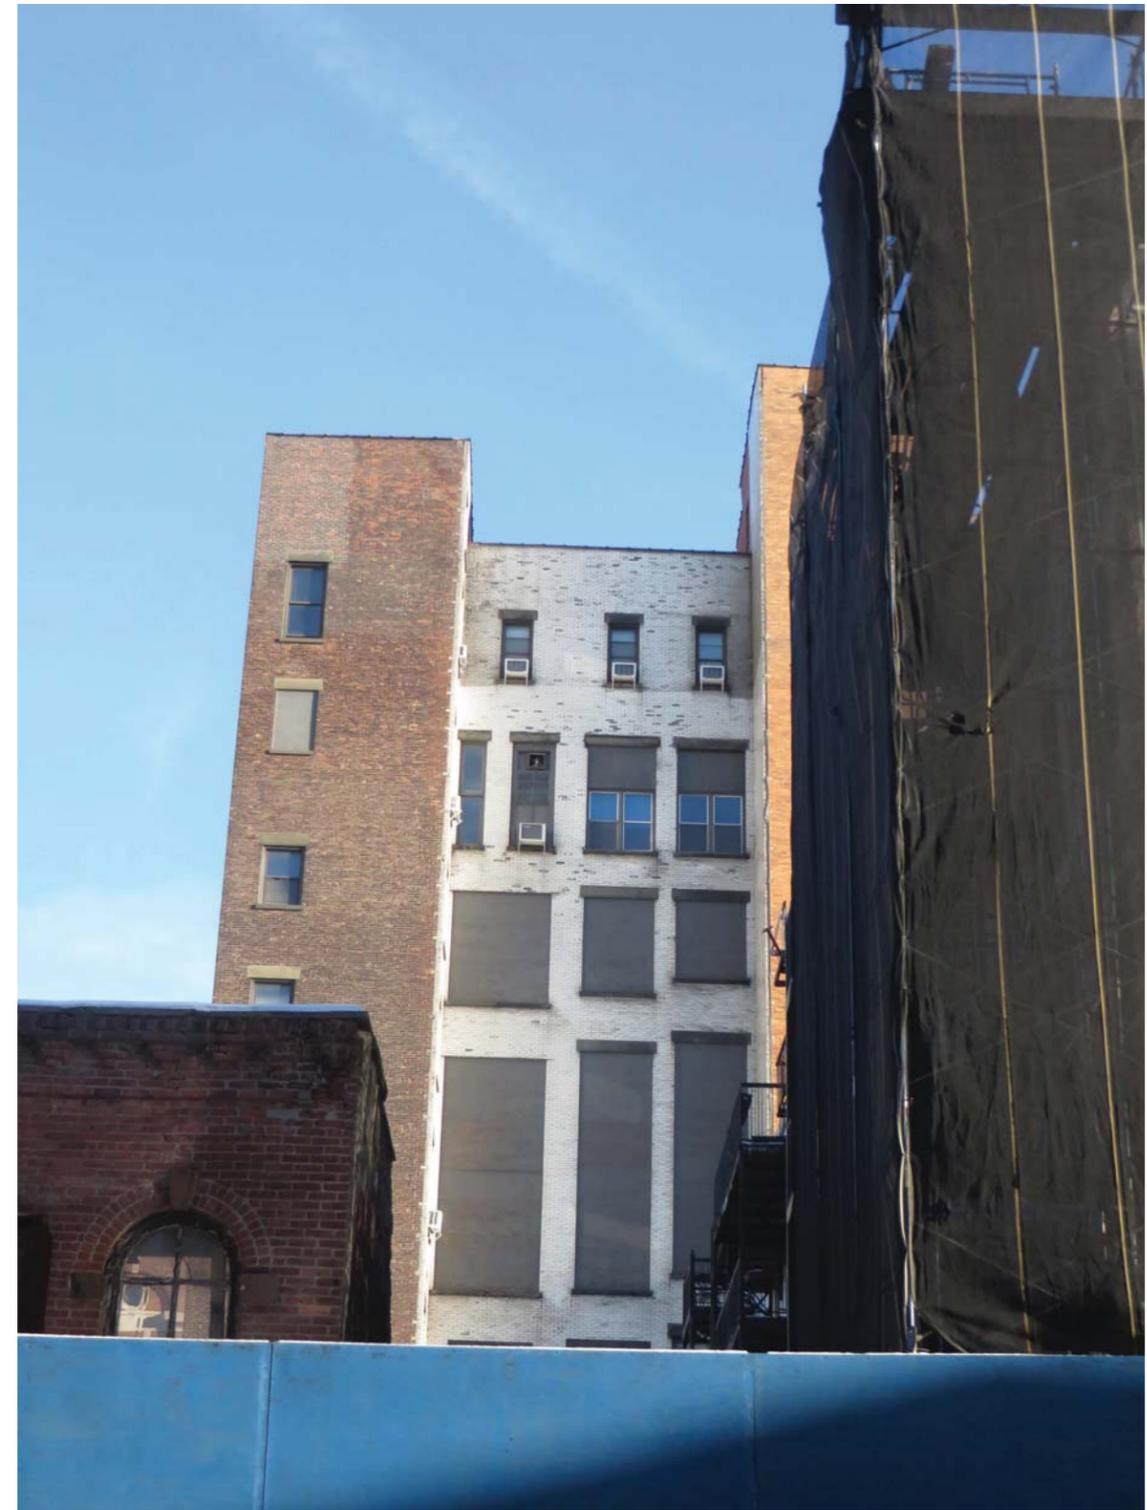

VIEW LOOKING NORTH FROM CONGRESS ST.

EXISTING SECONDARY FACADE

POLHEMUS MEMORIAL

BKSK


LPC HEARING 09.08.15




BEFORE AND AFTER SOUTH ELEVATION
POLHEMUS MEMORIAL

BKSK

LPC HEARING 09.08.15

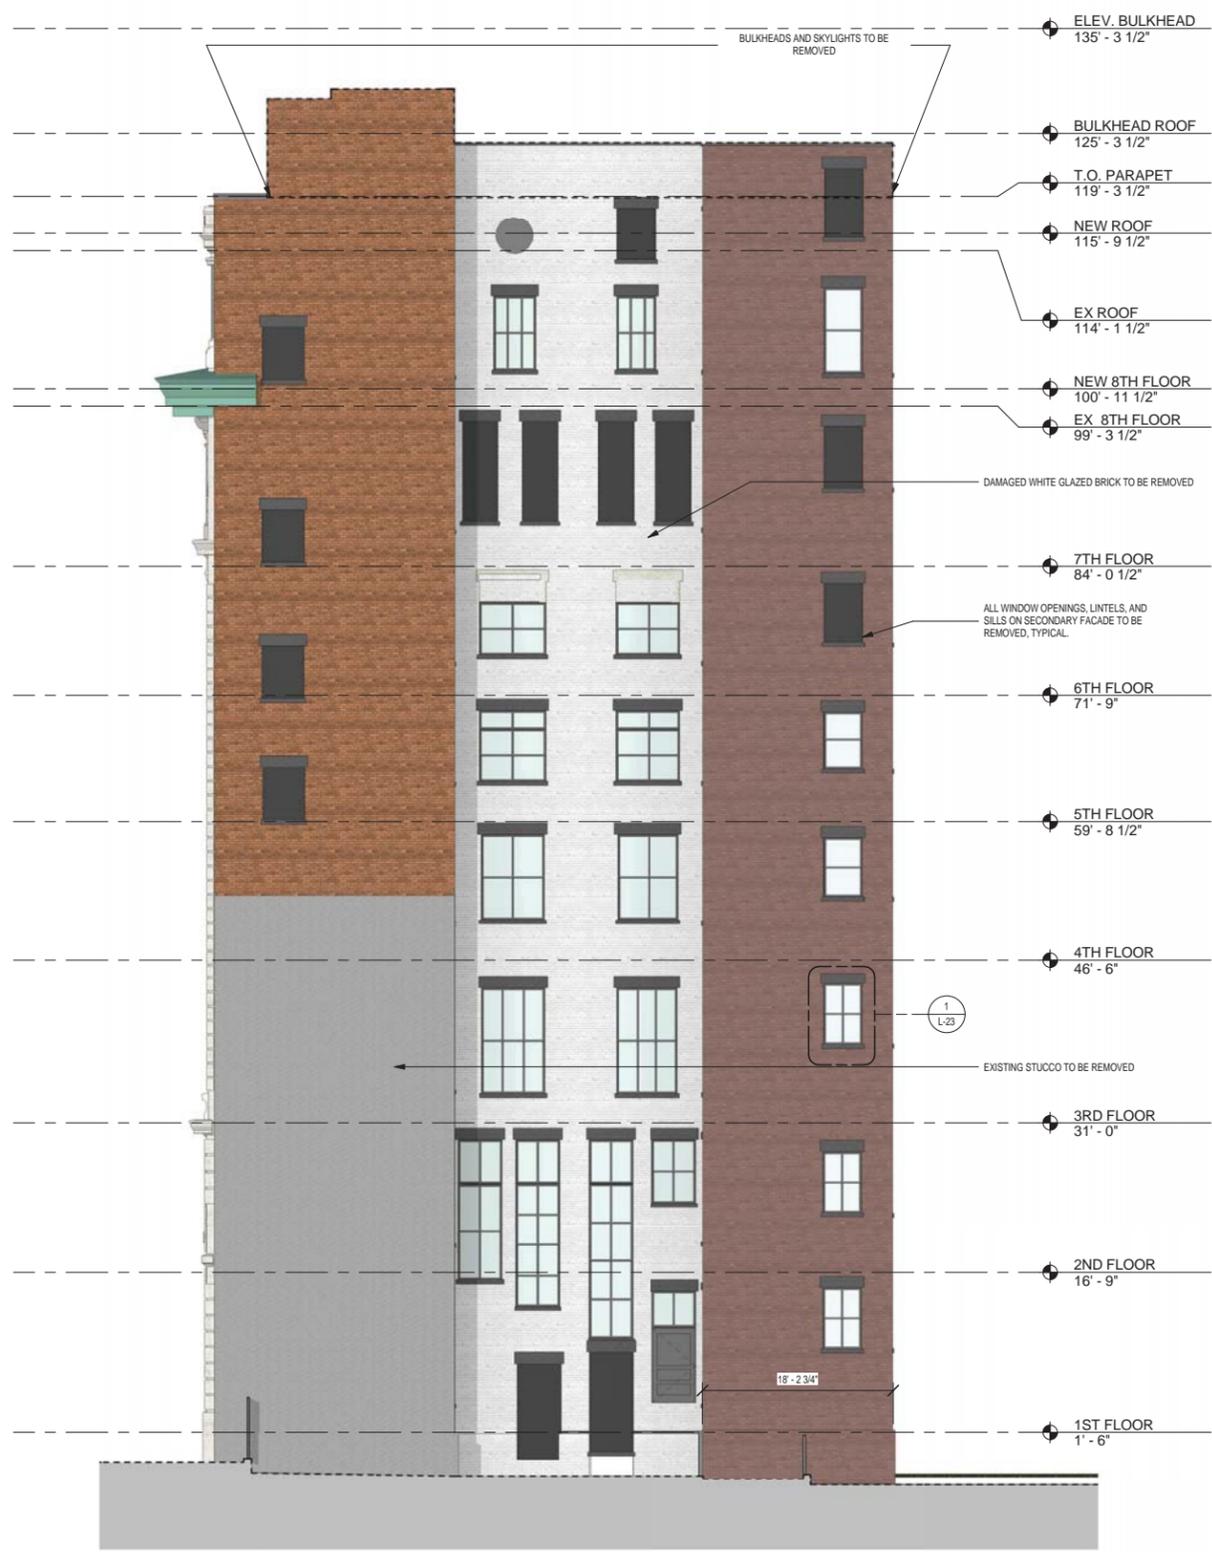

② EXISTING
1/8" = 1'-0"

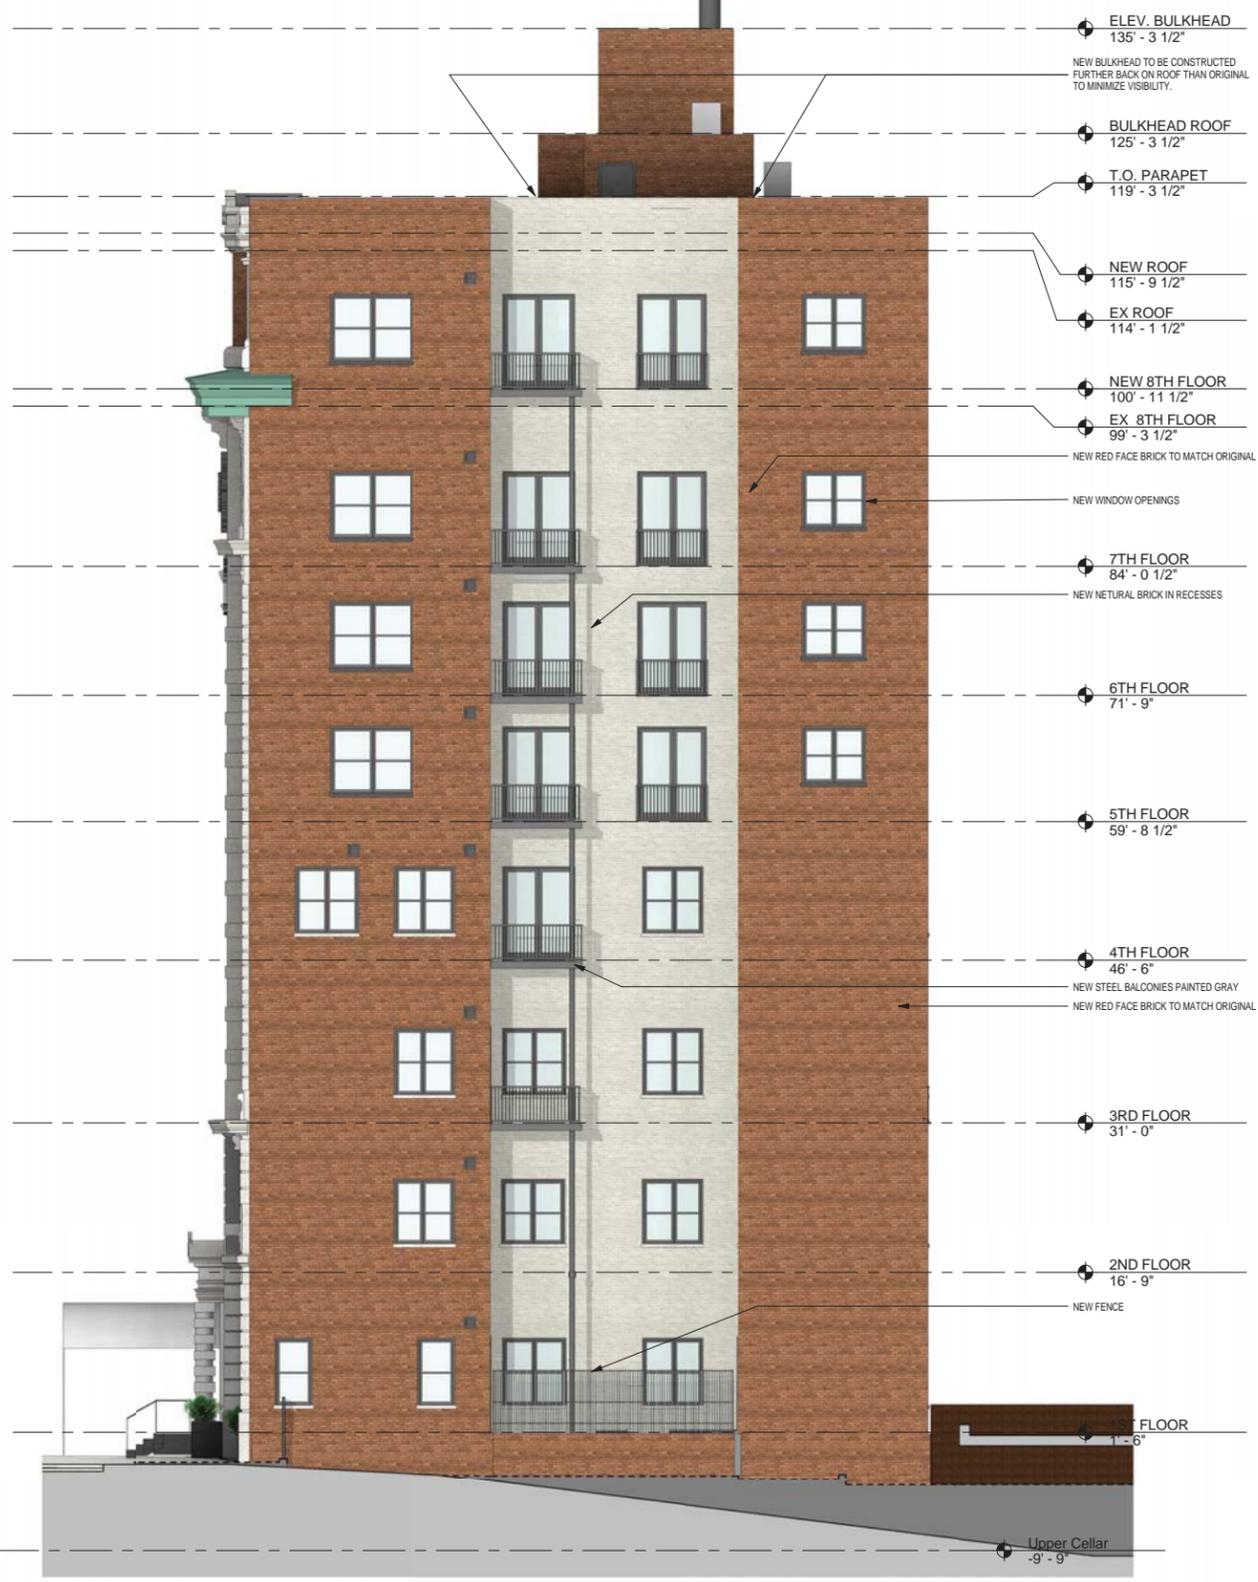


① PROPOSED
1/8" = 1'-0"

1/8" = 1'-0"
Project No.: 1503
06/10/15


BEFORE AND AFTER WEST ELEVATION
POLHEMUS MEMORIAL

BKSK


LPC HEARING 09.08.15

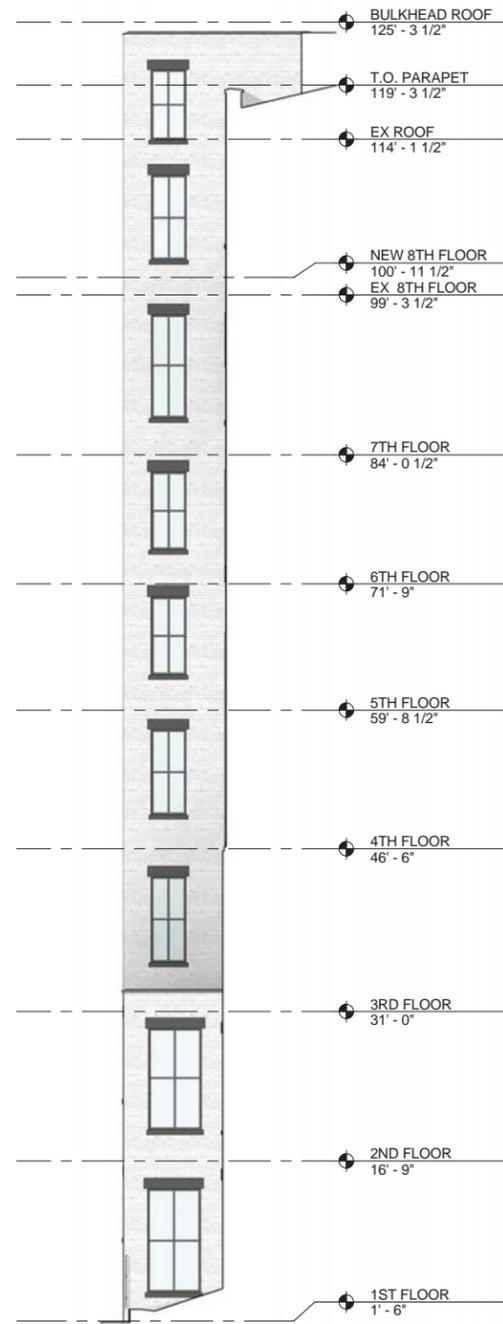

SOUTH COURT / WEST WALL - EXISTING ELEV

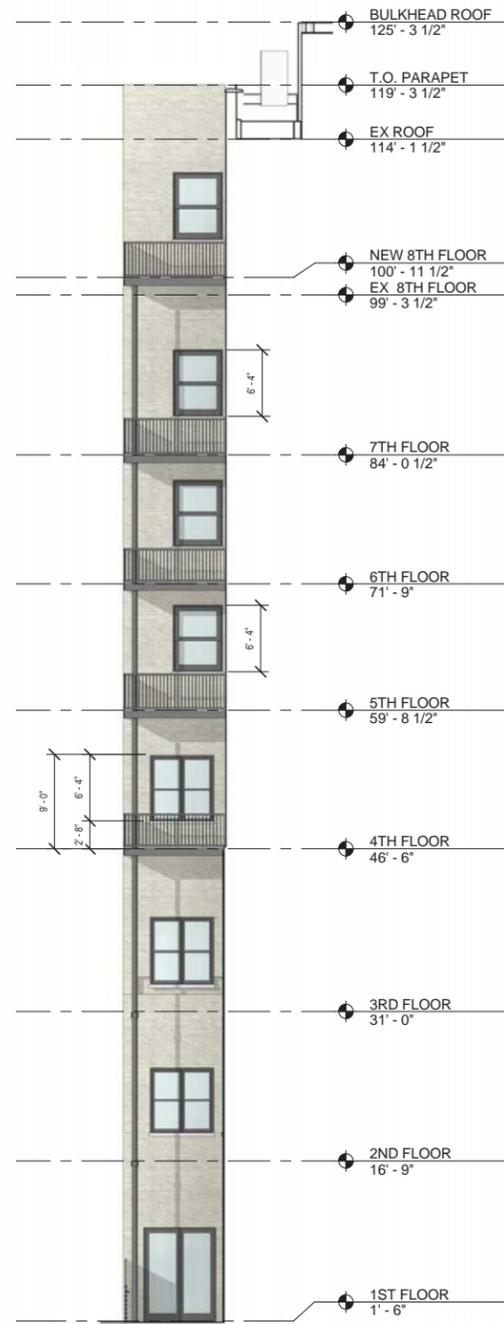

SOUTH COURT / WEST WALL - PROPOSED ELEV

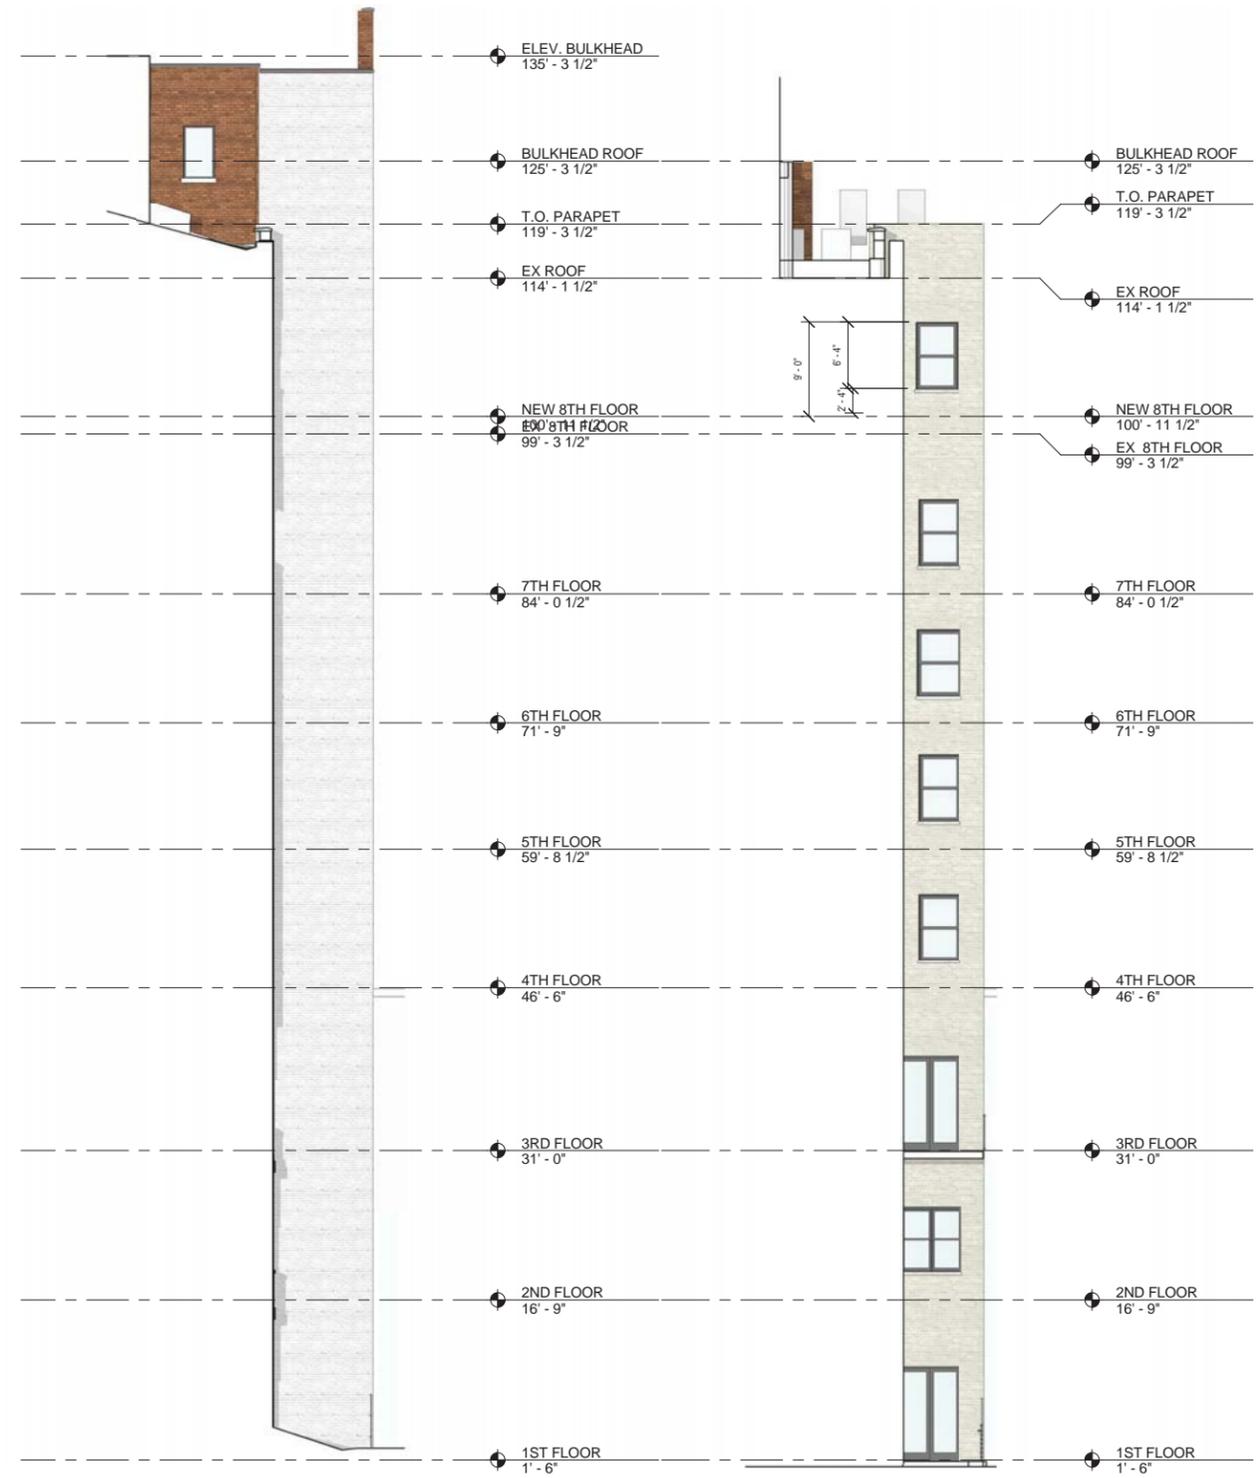

SOUTH COURT / EAST WALL - EXISTING ELEV


SOUTH COURT / EAST WALL - EXISTING ELEV

SOUTH COURT ELEVATIONS


POLHEMUS MEMORIAL

BKSK


LPC HEARING 09.08.15

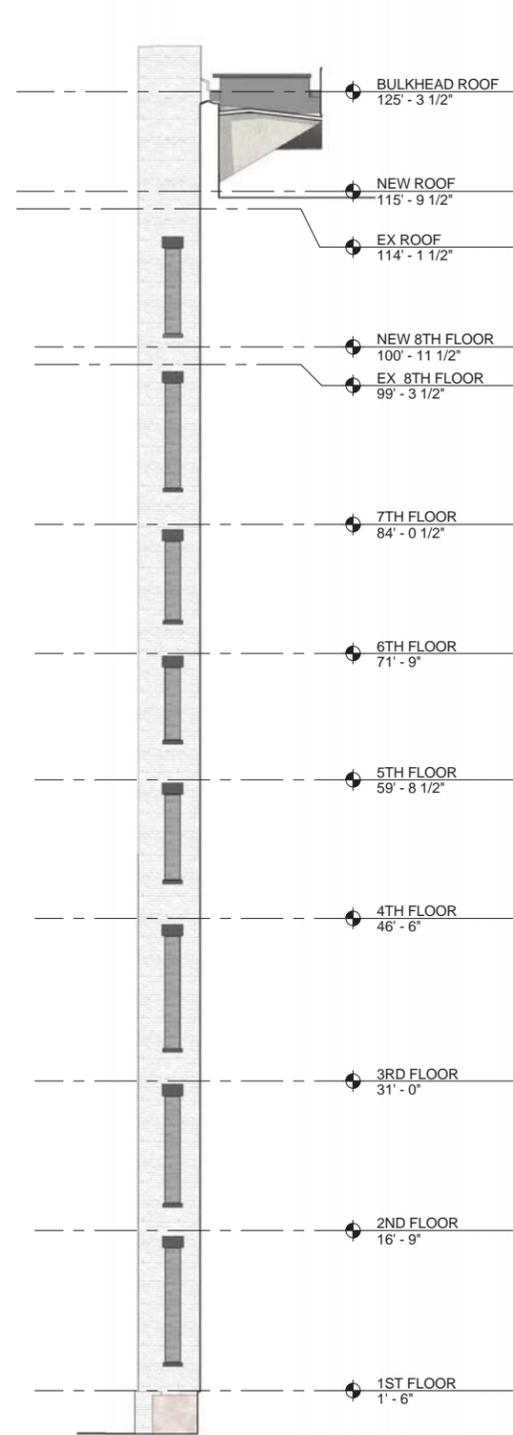


WEST COURT / NORTH WALL - EXISTING ELEV

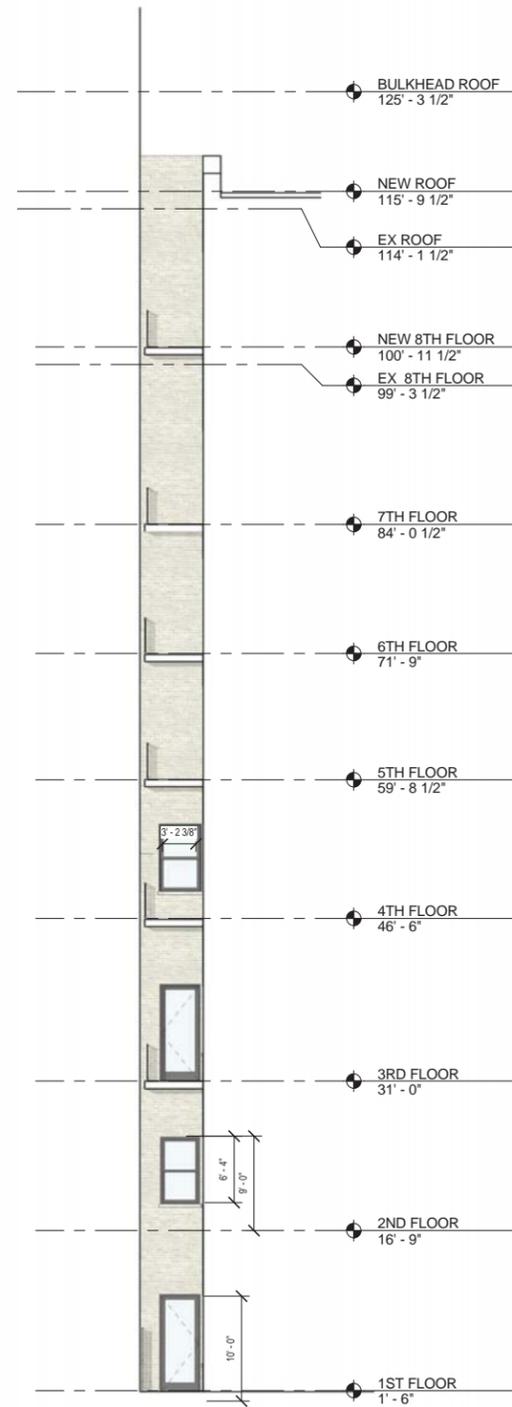

WEST COURT / NORTH WALL - PROPOSED ELEV

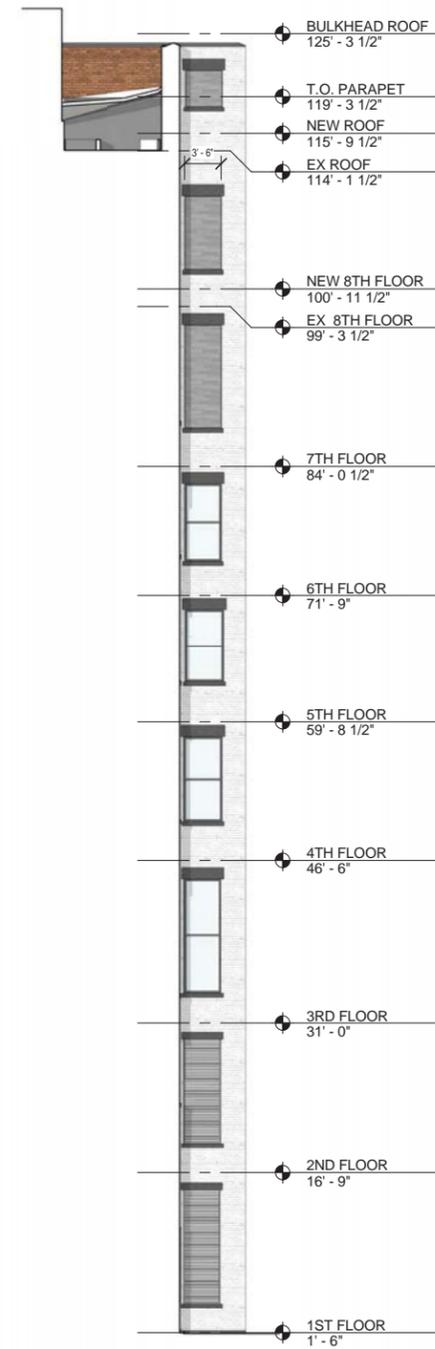

WEST COURT / SOUTH WALL - EXISTING ELEV

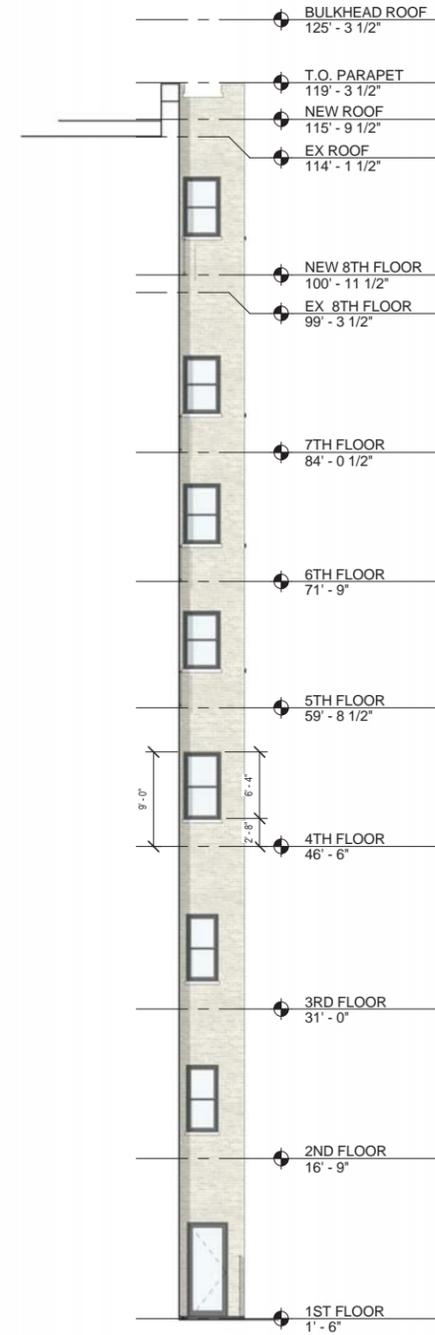


WEST COURT / SOUTH WALL - PROPOSED ELEV

WEST COURT ELEVATIONS

POLHEMUS MEMORIAL

BKSK

LPC HEARING 09.08.15

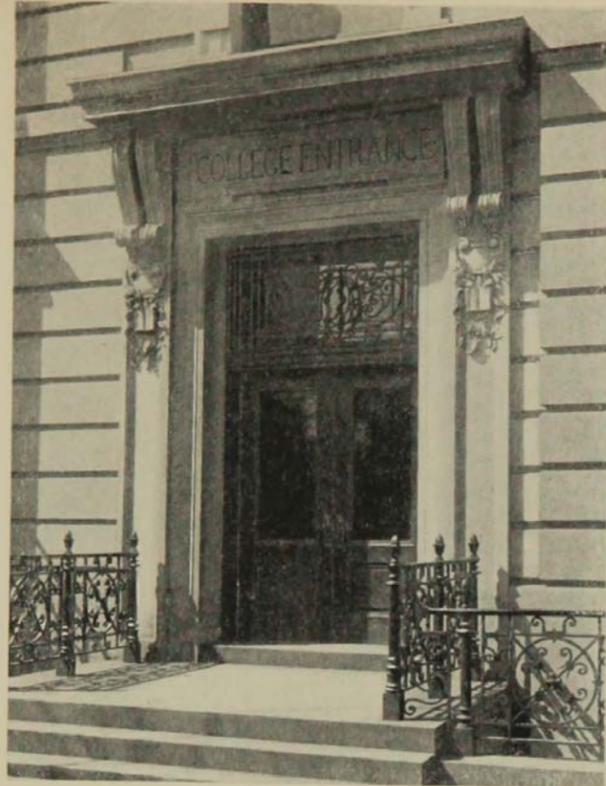


COLLEGE ENTRANCE.

HENRY ST. ENTRANCE

ORIGINAL CONDITION AT ENTRANCES

POLHEMUS MEMORIAL

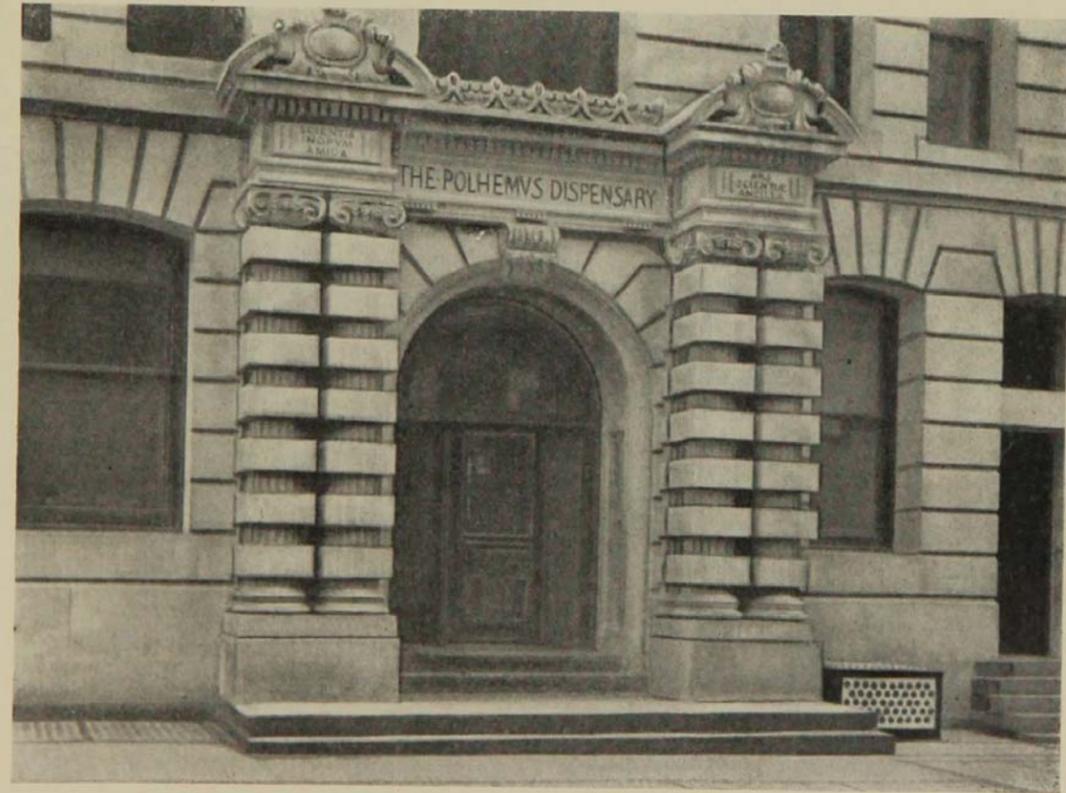

DISPENSARY ENTRANCE,
POLHEMUS MEMORIAL CLINIC.

AMITY ST. ENTRANCE




HENRY ST. ENTRANCE



AMITY ST. ENTRANCE AND RAMP



GARAGE DOOR

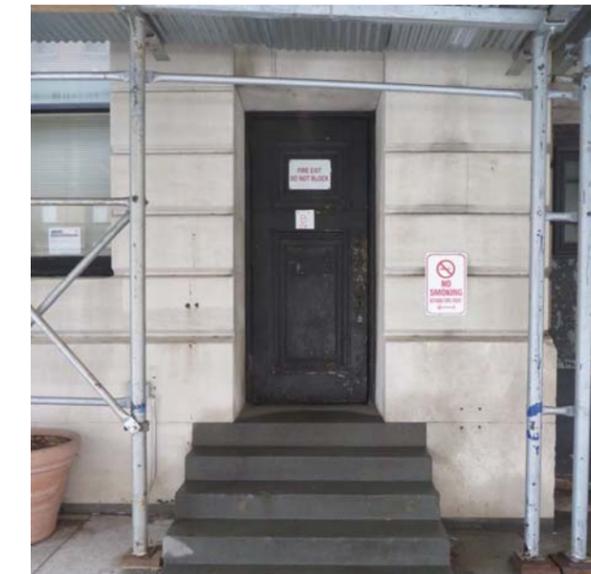

AMITY ST EGRESS DOOR

EXISTING CONDITION AT ENTRANCES

POLHEMUS MEMORIAL

BKSK

LPC HEARING 09.08.15



EXISTING




PROPOSED

AMITY ST ENTRY - EXISTING & PROPOSED

POLHEMUS MEMORIAL

BKSK

LPC HEARING 09.08.15

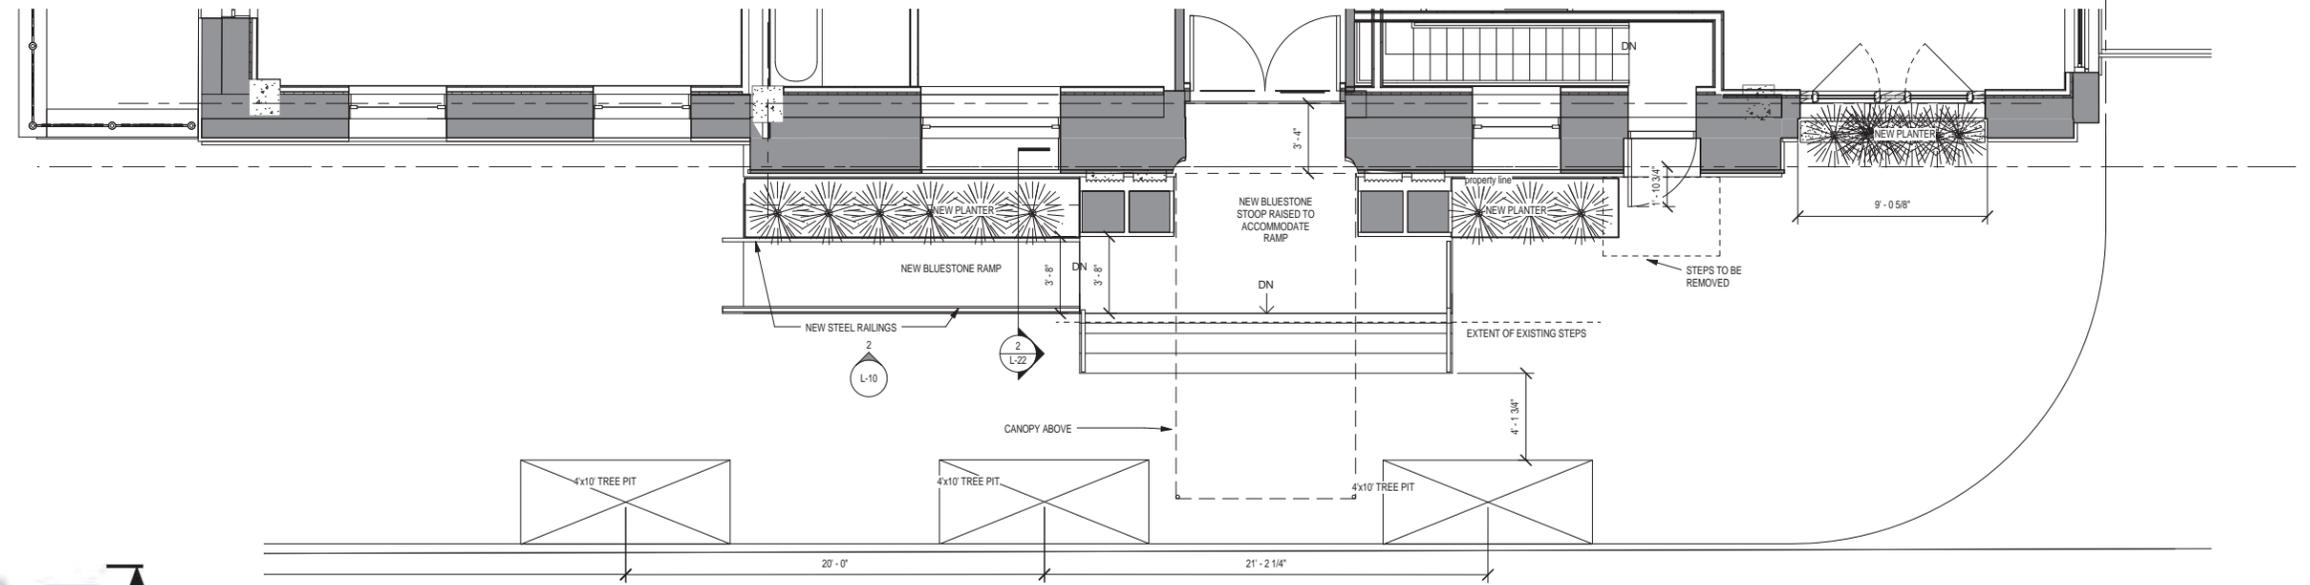

SECURITY CAMERA




CAMERA TO BE PAINTED TO MATCH STONE
 GC TO PROVIDE THROUGH-WALL INSTALLATION.
 NO CONDUIT TO BE EXPOSED.

AMITY STREET PROPOSED ENTRY


POLHEMUS MEMORIAL

BKSK

LPC HEARING 09.08.15

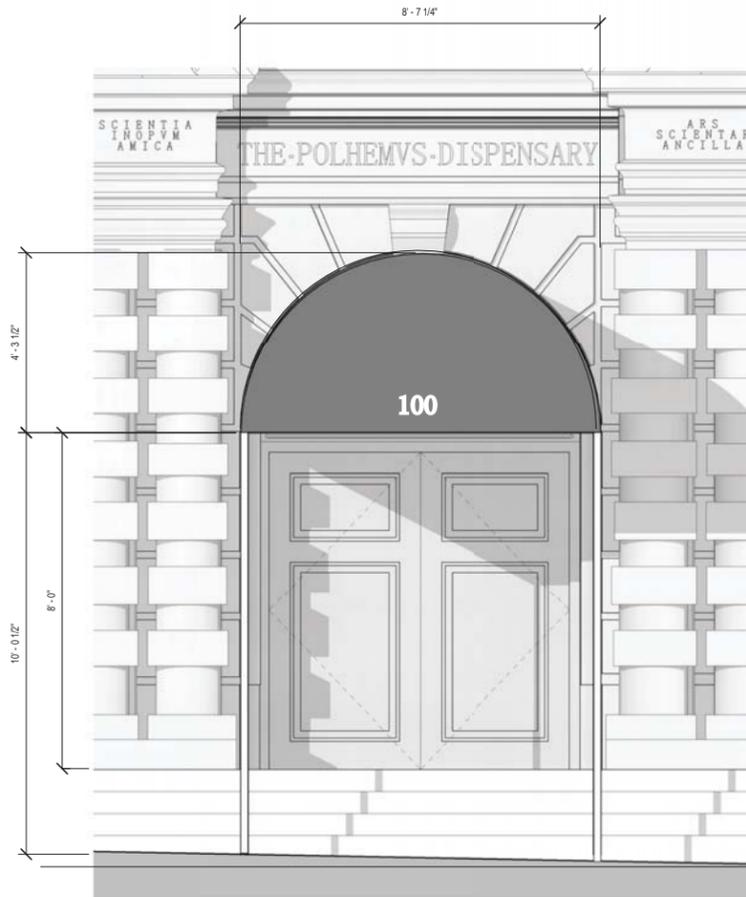


① FRONT AWNING ELEVATION
1/2" = 1'-0"

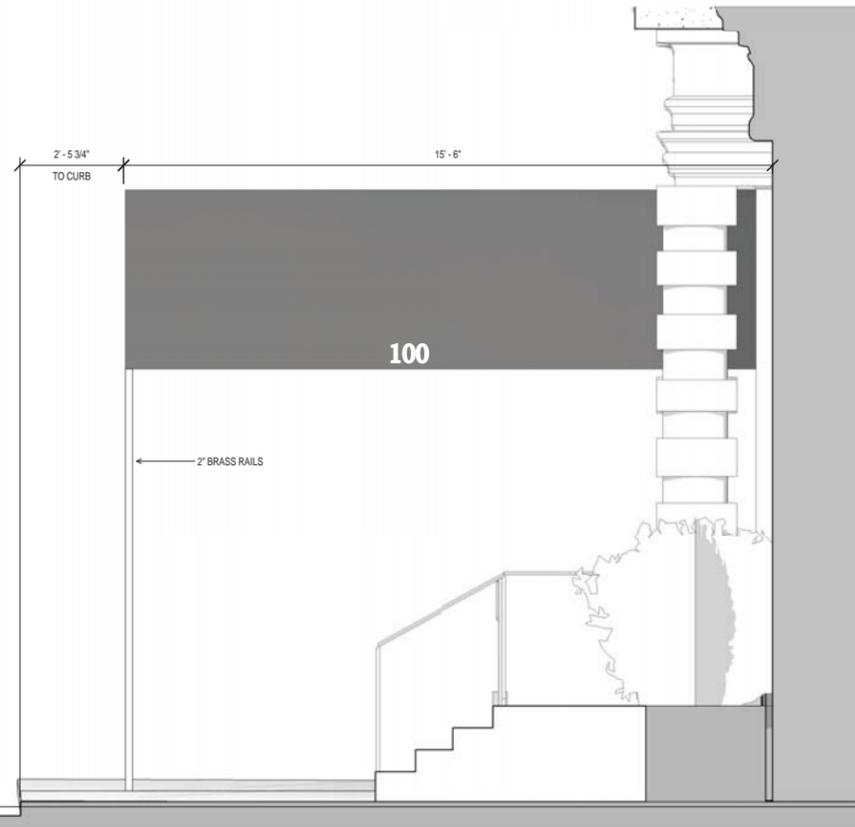

② SIDE AWNING ELEVATION
1/2" = 1'-0"



SURFACE-MOUNTED LED LIGHT FIXTURE
QUANTITY: 2

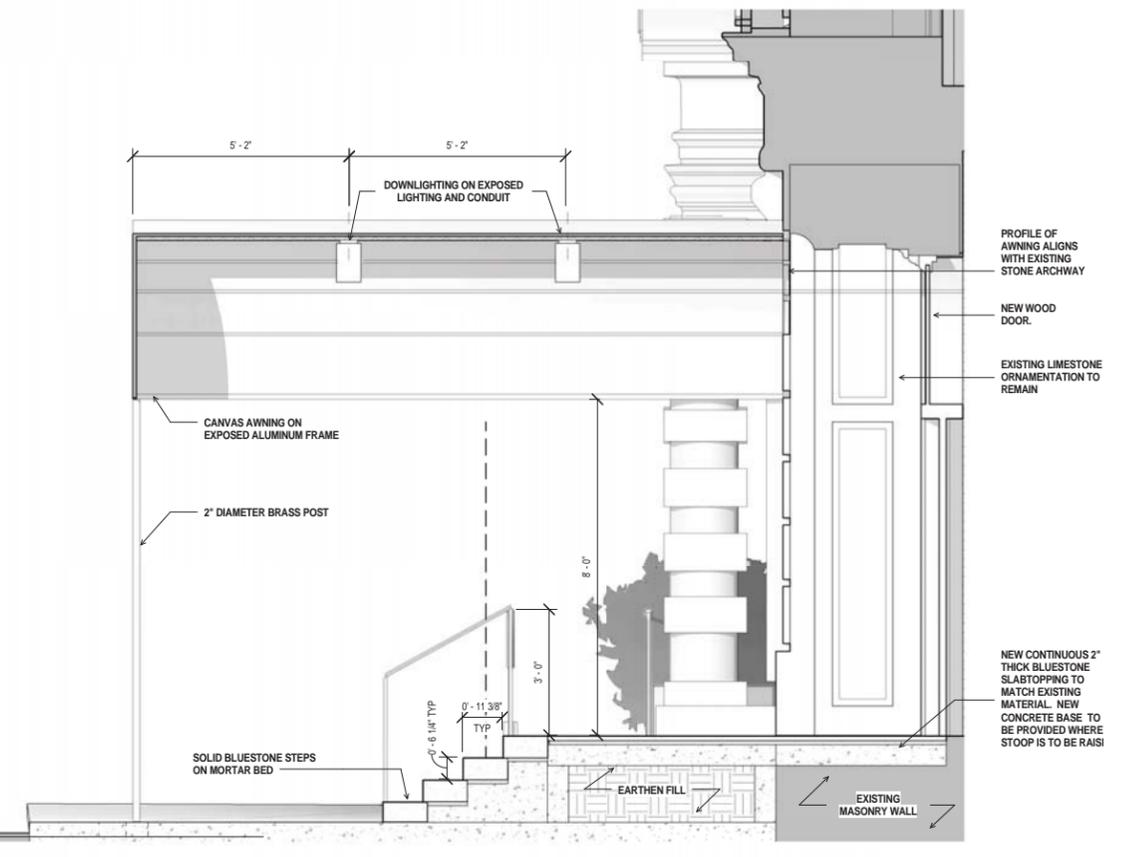


③ SECTION @ AWNING
1/2" = 1'-0"

AMITY STREET AWNING AND STOOP SECTION
POLHEMUS MEMORIAL

BKSK

LPC HEARING 09.08.15

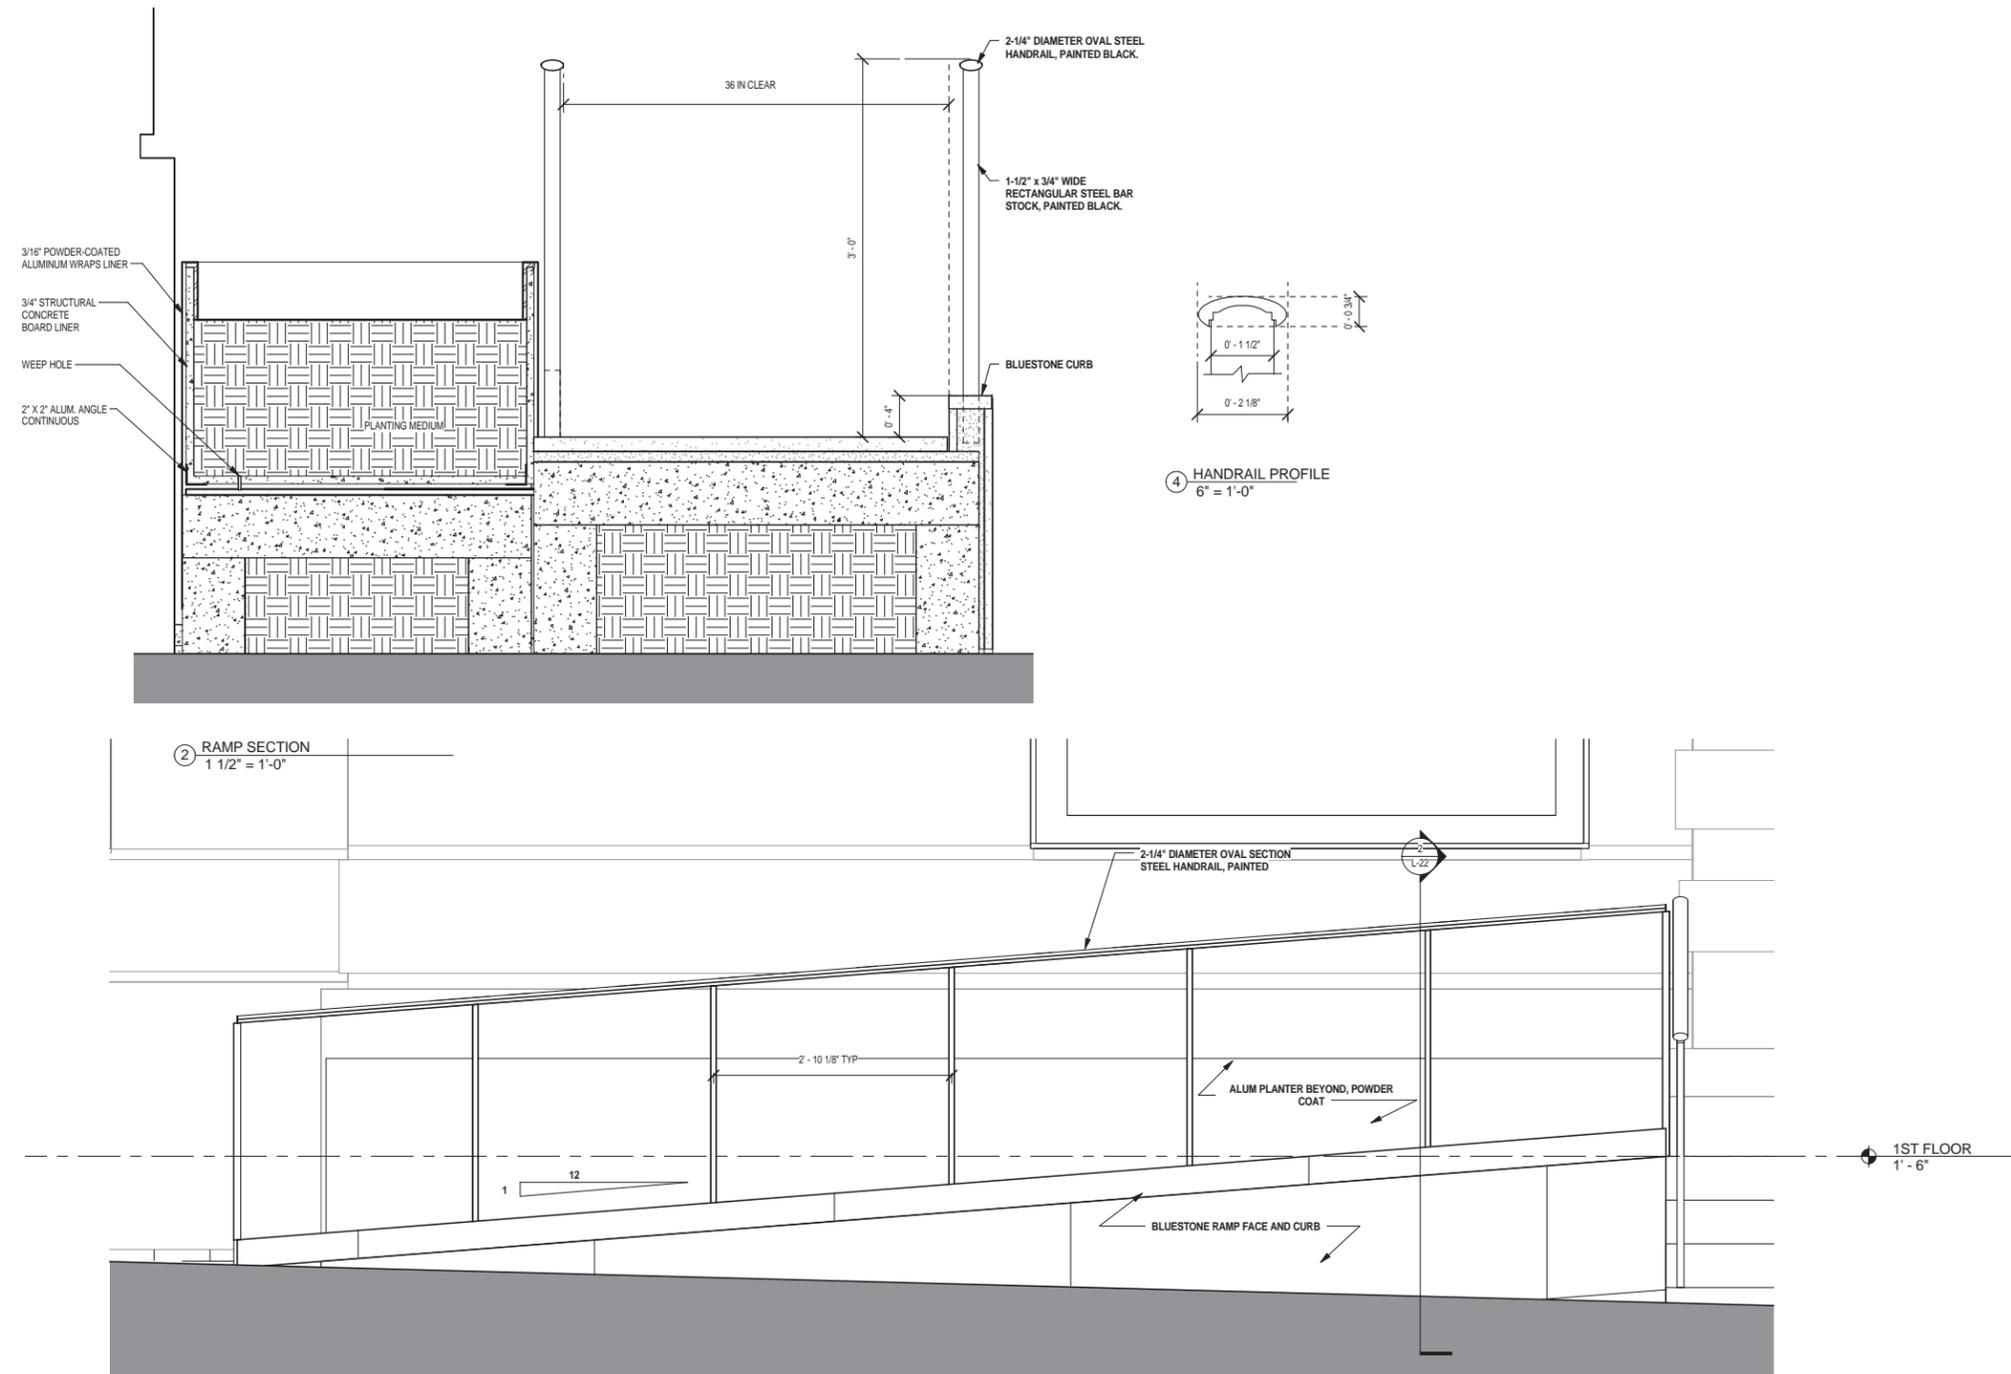

RAMP SECTIONS AND CAMERA SPEC
POLHEMUS MEMORIAL

BKSK

LPC HEARING 09.08.15



EXISTING




PROPOSED

PLANTER SECTION AT GARAGE DOOR

POLHEMUS MEMORIAL



① EXISTING HENRY STREET - ENLARGED
1/4" = 1'-0"

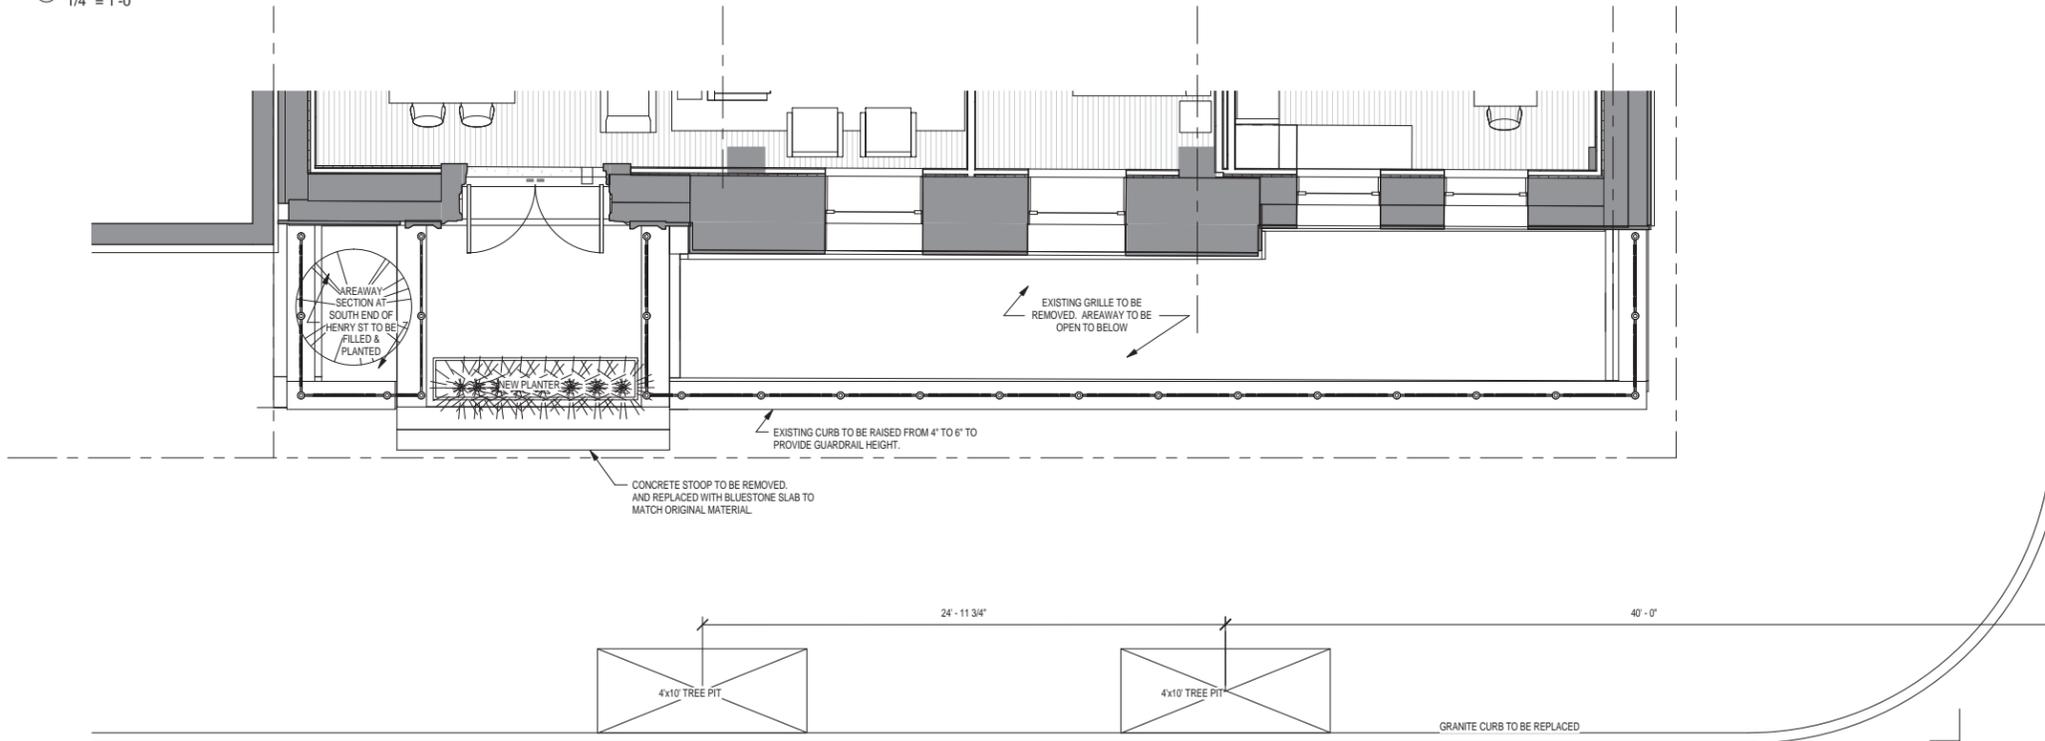


HENRY STREET PROPOSED ENTRY


POLHEMUS MEMORIAL

BKSK


LPC HEARING 09.08.15

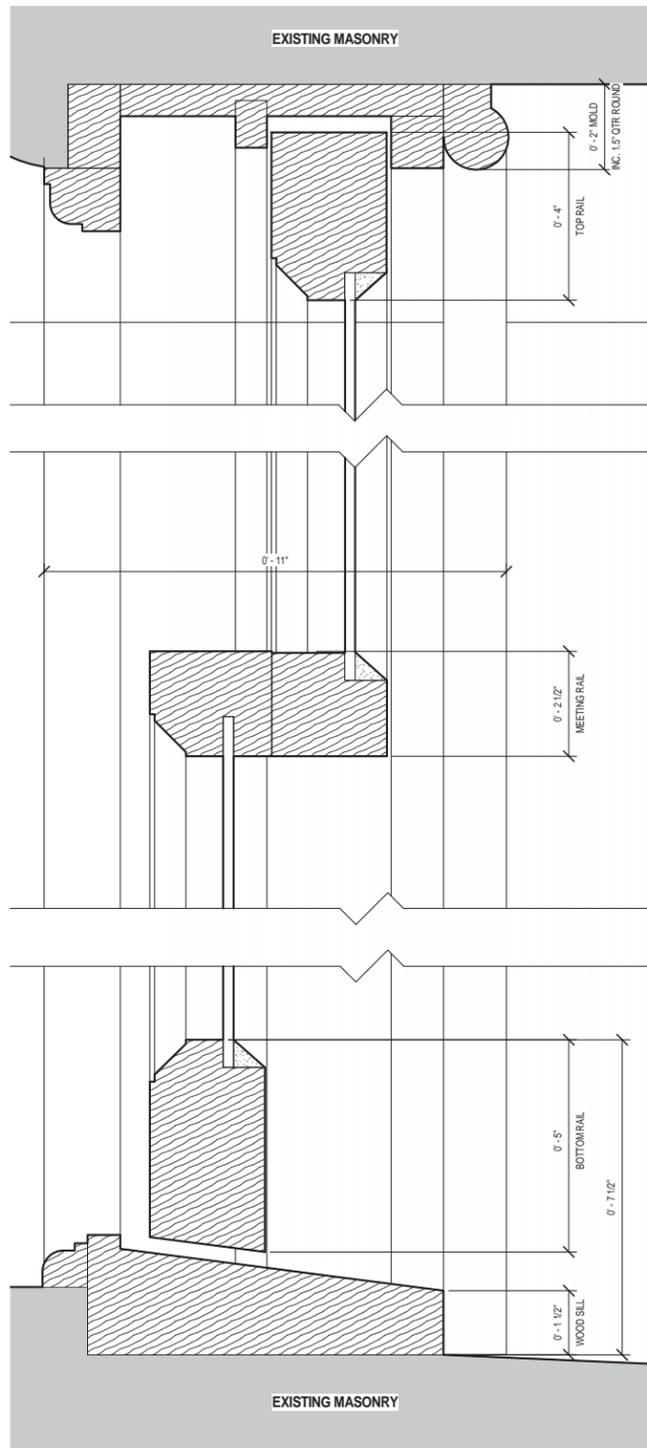


② PRIMARY FACADE WINDOW - EXISTING SECTION
6" = 1'-0"

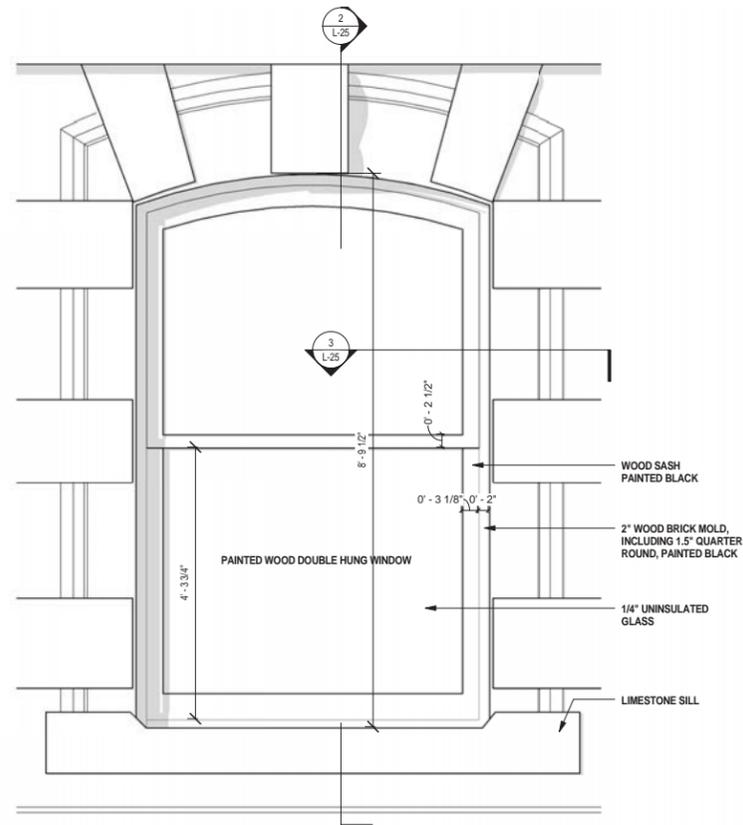


① PRIMARY FACADE WINDOW - EXISTING ELEV
3/4" = 1'-0"

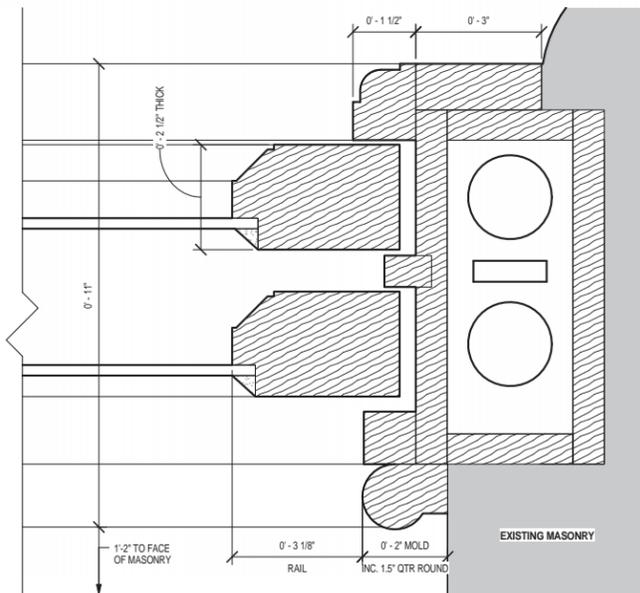


③ PRIMARY FACADE WINDOW - EXISTING JAMB
6" = 1'-0"

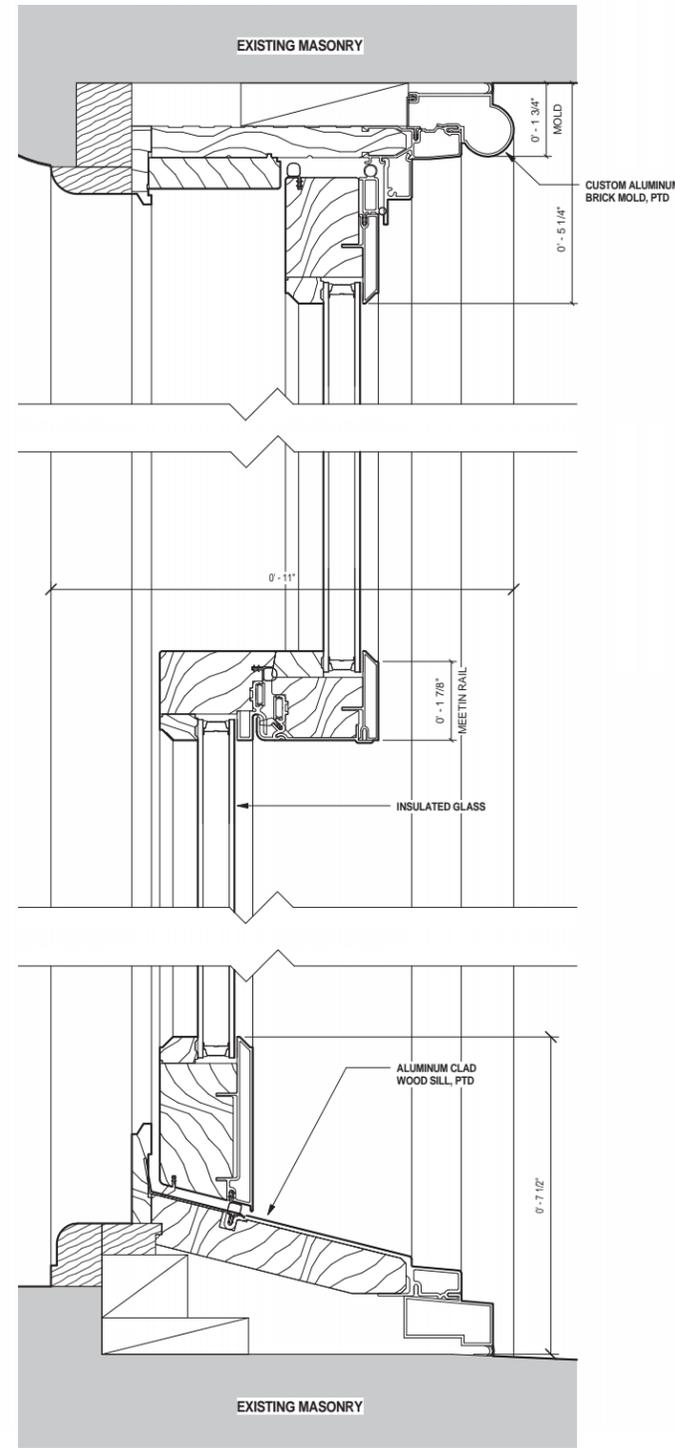

⑤ PRIMARY FACADE WINDOW - PROPOSED SECTION
6" = 1'-0"

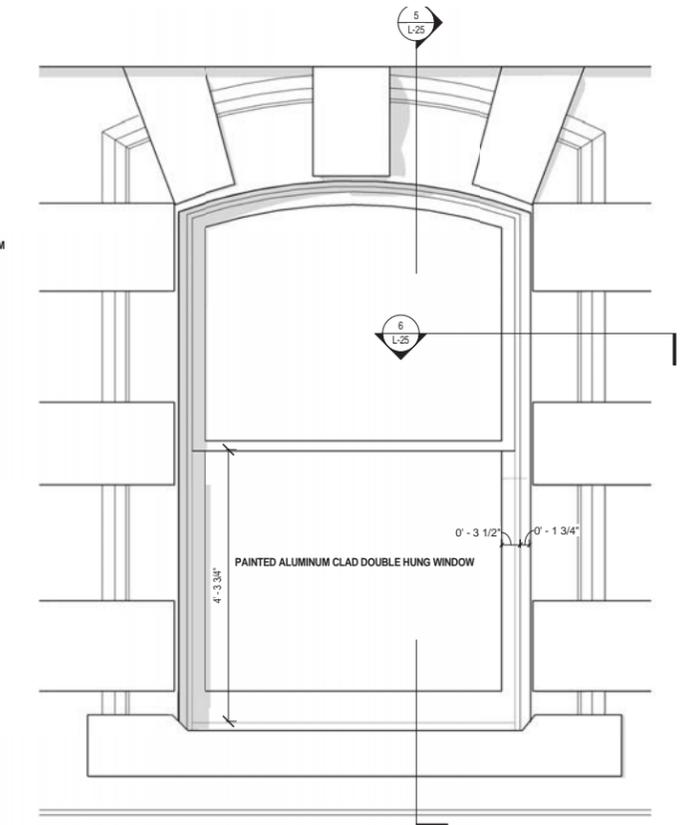

④ PRIMARY FACADE WINDOW - PROPOSED ELEV
3/4" = 1'-0"

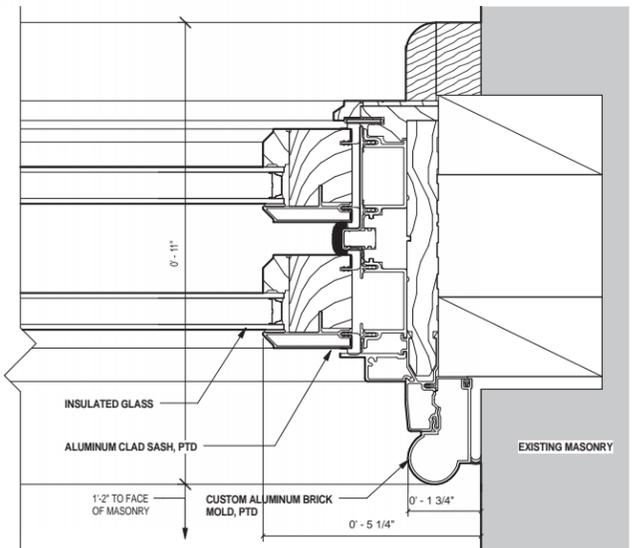




⑥ PRIMARY FACADE WINDOW - PROPOSED JAMB
6" = 1'-0"

PRIMARY FACADE WINDOW


POLHEMUS MEMORIAL

BKSK


LPC HEARING 09.08.15

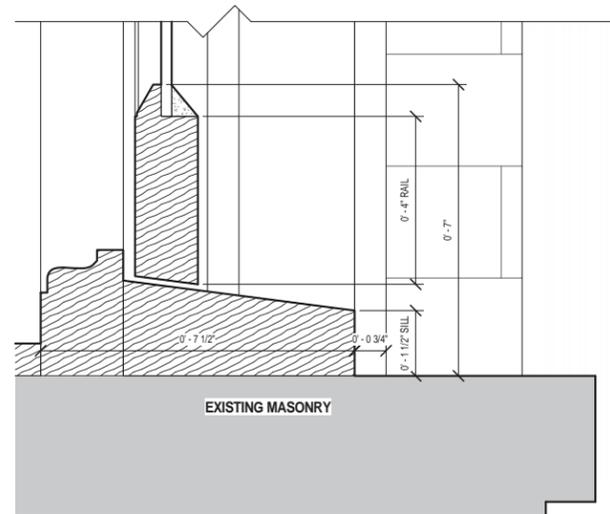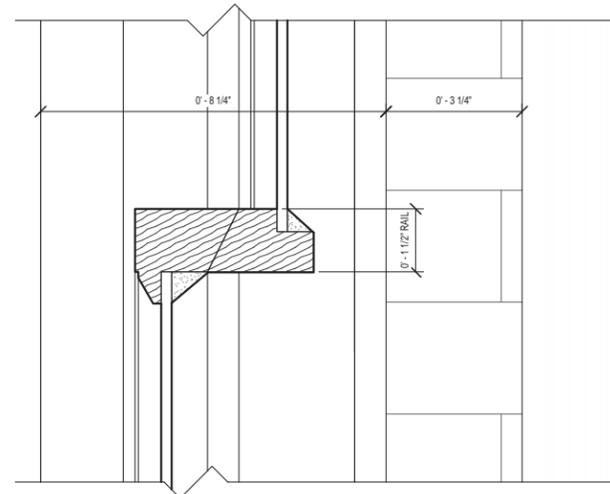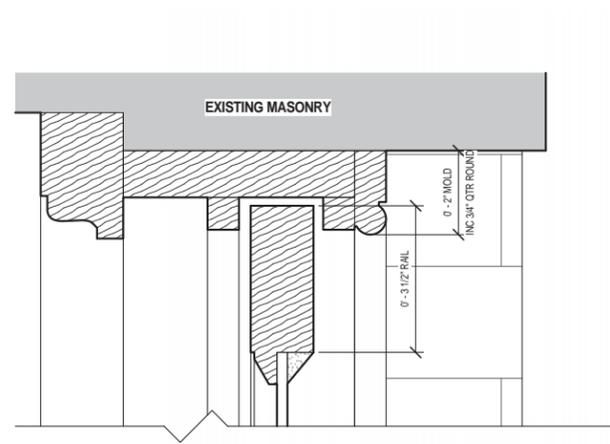




② SECONDARY FACADE WINDOW - EXISTING SECTION
6" = 1'-0"

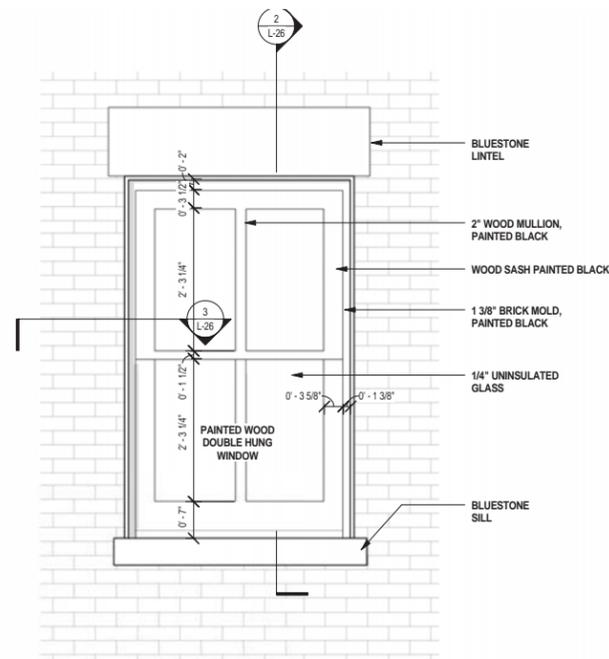


① SECONDARY FACADE WINDOW - EXISTING ELEV
3/4" = 1'-0"

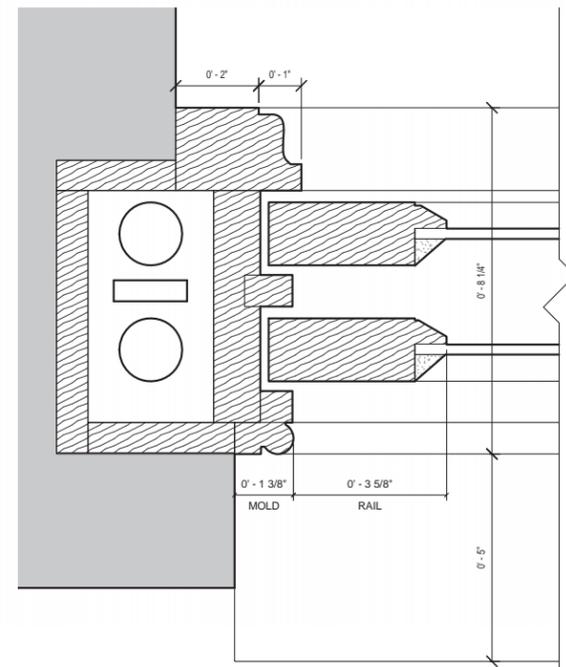


③ SECONDARY FACADE WINDOW - EXISTING JAMB
6" = 1'-0"

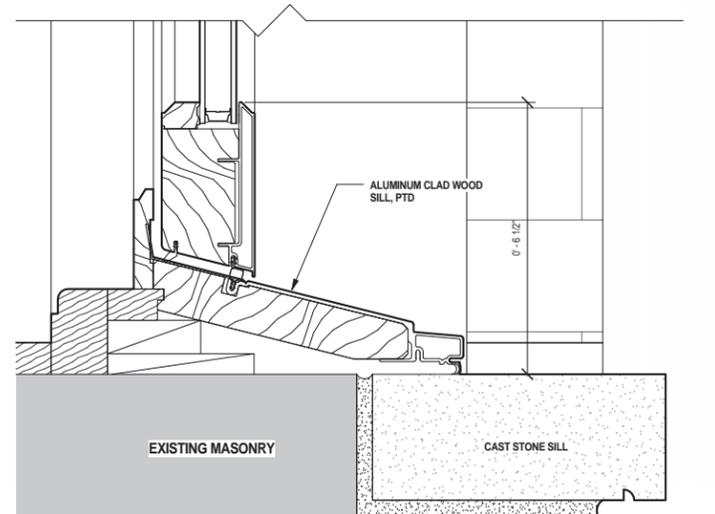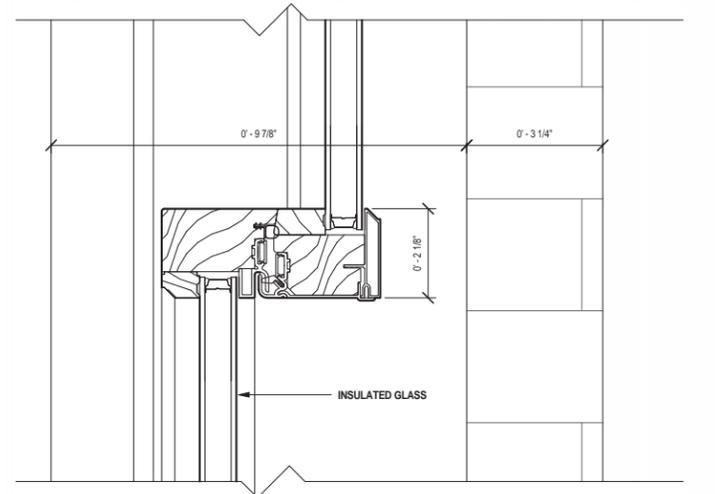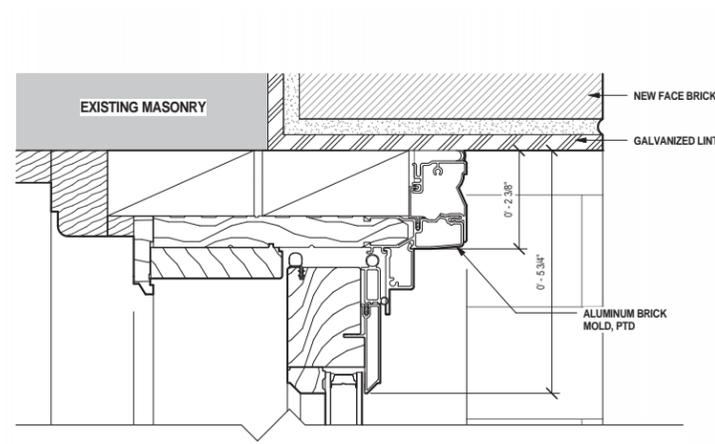

⑤ SECONDARY FACADE WINDOW - PROPOSED SECTION
6" = 1'-0"

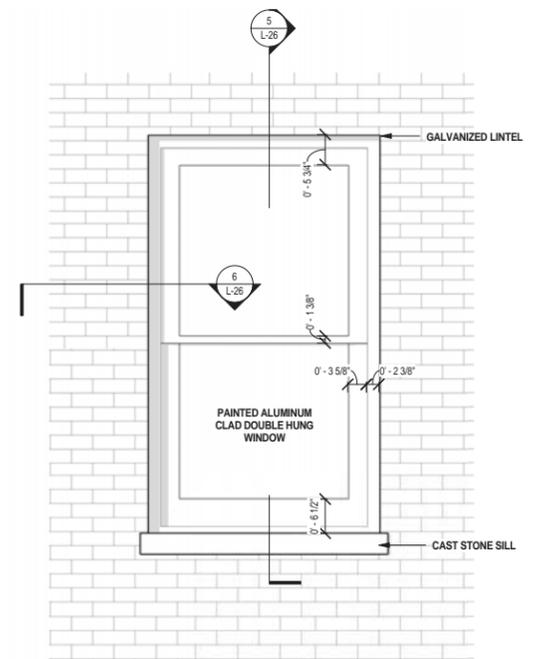

④ SECONDARY FACADE WINDOW - PROPOSED ELEV
3/4" = 1'-0"

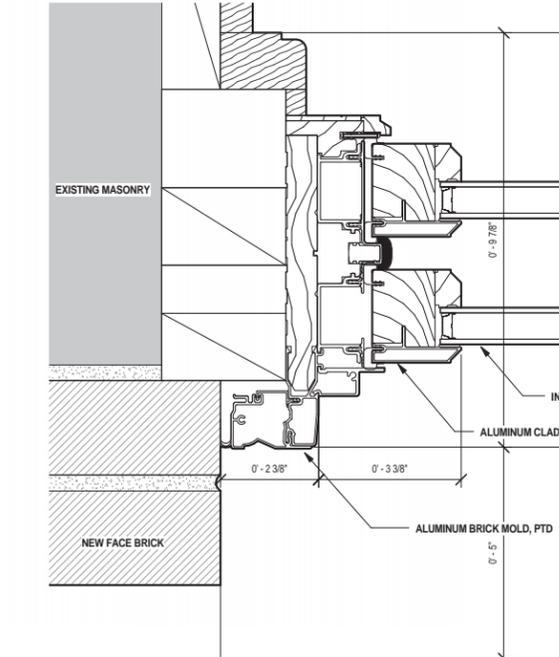


⑥ SECONDARY FACADE WINDOW - PROPOSED JAMB
6" = 1'-0"

SECONDARY FACADE WINDOW
POLHEMUS MEMORIAL

BKSK


LPC HEARING 09.08.15

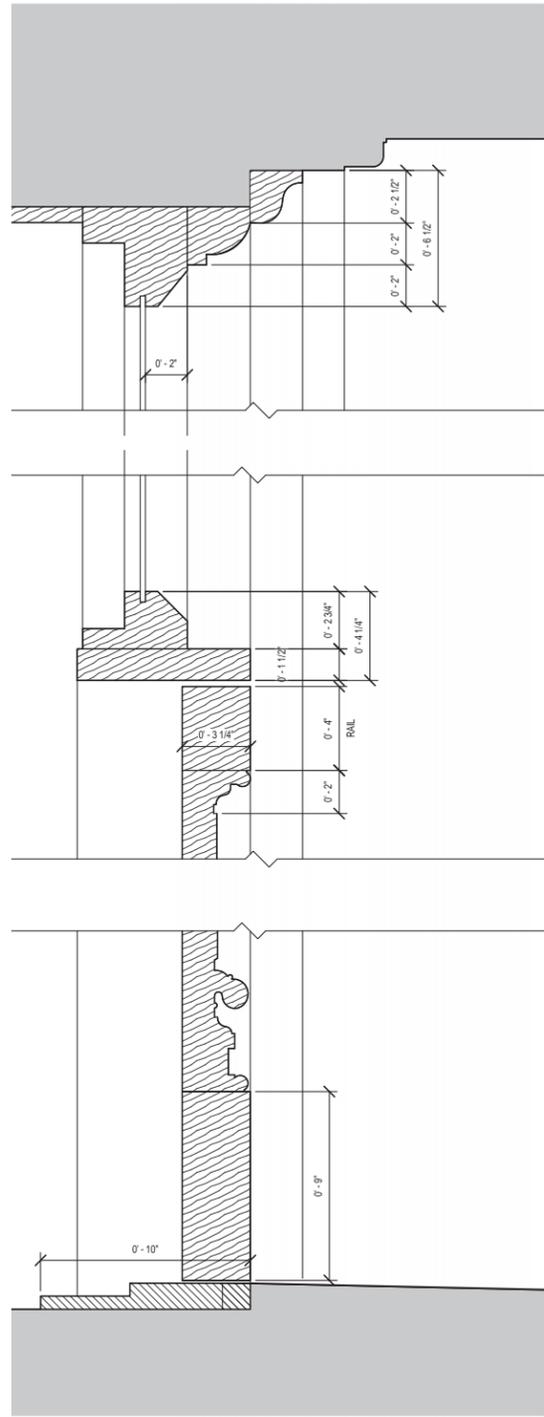


5 AMITY ST ENTRY - EXISTING SECTION
3" = 1'-0"





4 AMITY ST ENTRY - EXISTING ELEVATION
3/4" = 1'-0"

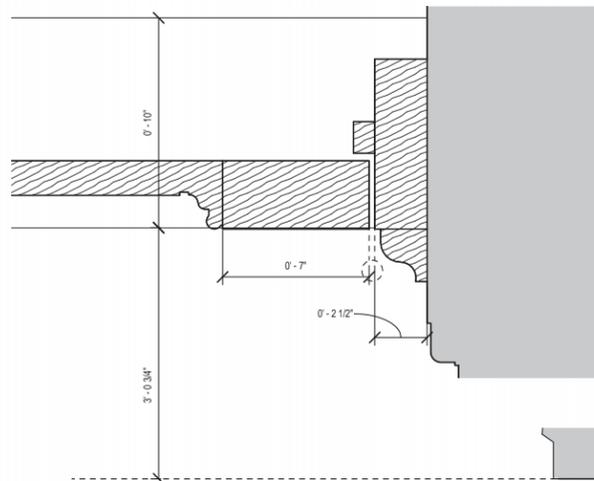


6 AMITY ST ENTRY - EXISTING JAMB
3" = 1'-0"

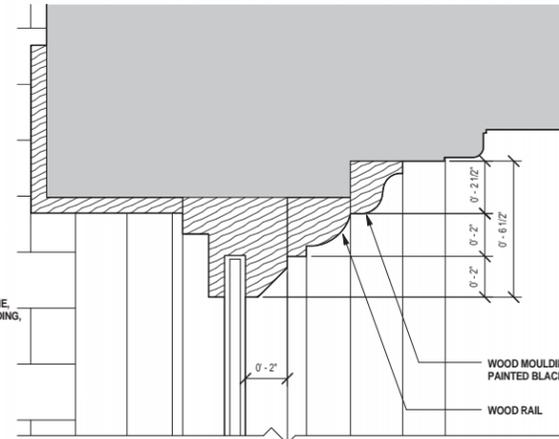

2 AMITY ST ENTRY - PROPOSED SECTION
3" = 1'-0"

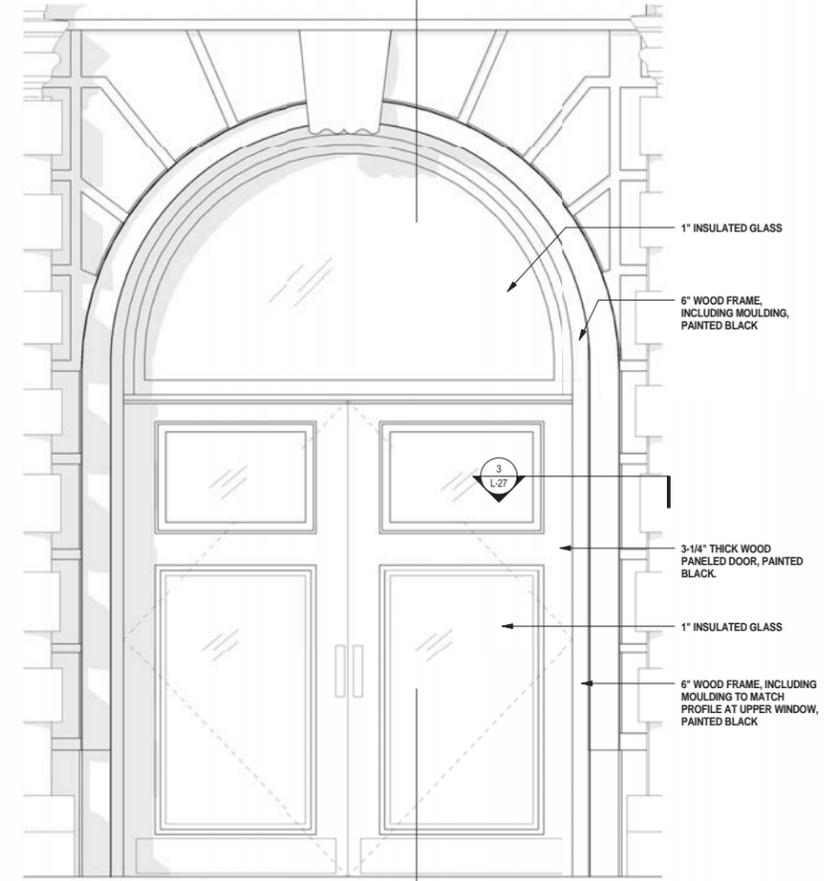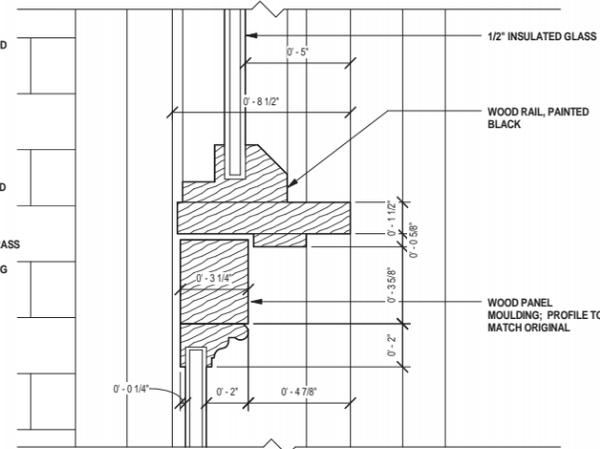


1 AMITY ST ENTRY - PROPOSED ELEVATION
3/4" = 1'-0"

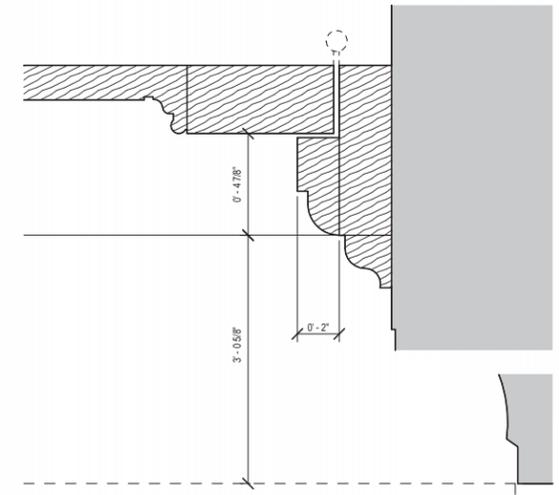


3 AMITY ST ENTRY - PROPOSED JAMB
3" = 1'-0"

AMITY ST MAIN ENTRY DOOR


POLHEMUS MEMORIAL

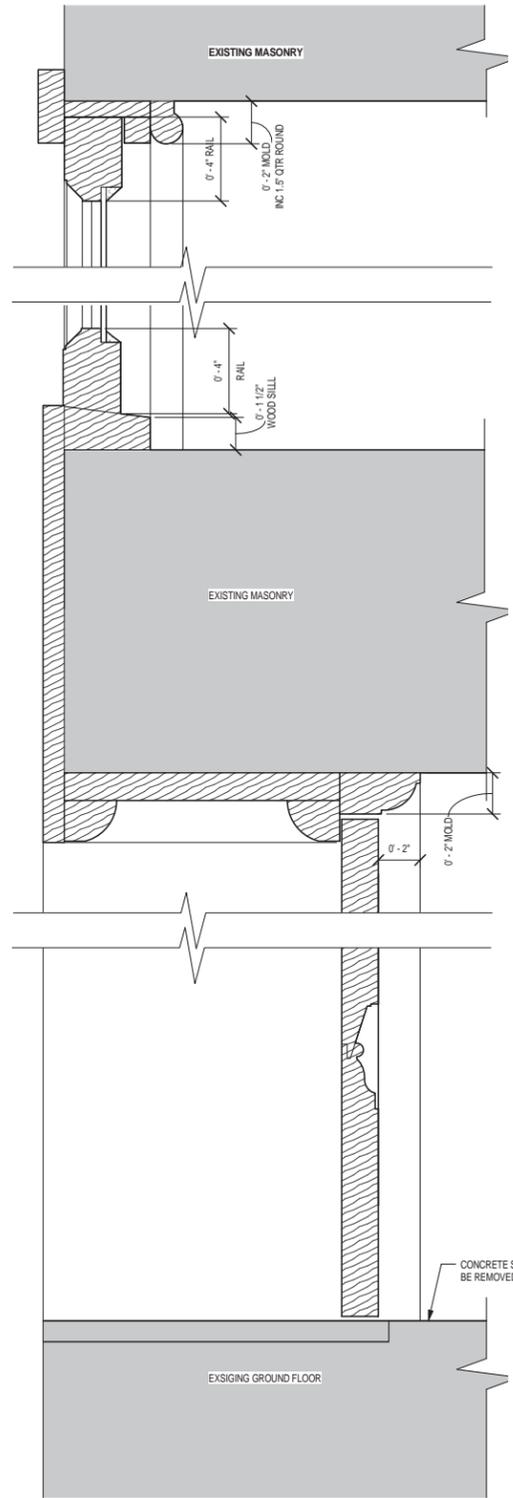


③ AMITY ST EGRESS DOOR - EXISTING SECTION
3" = 1'-0"

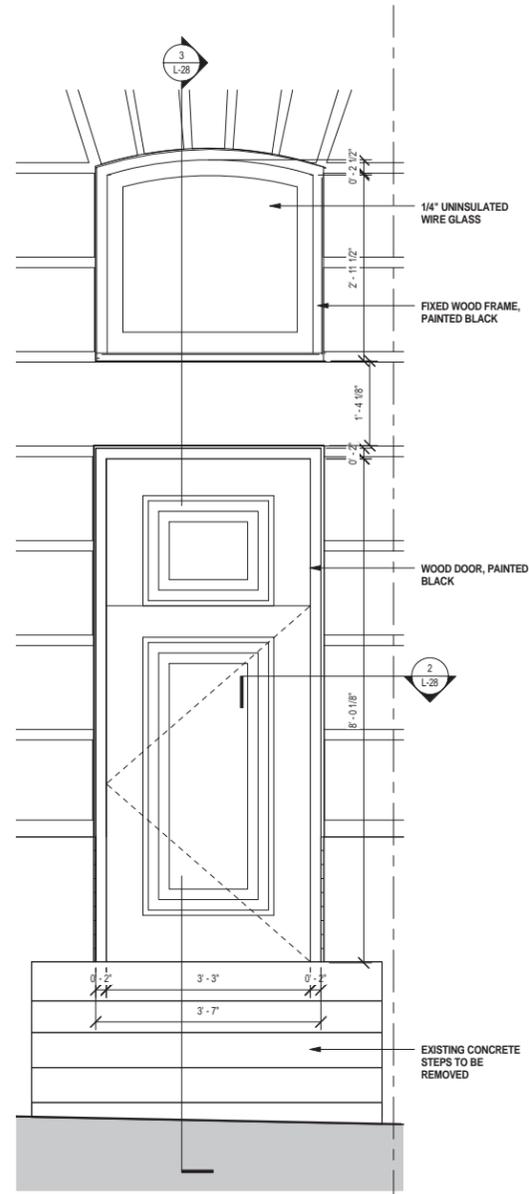


① AMITY ST EGRESS DOOR - EXISTING ELEVATION
3/4" = 1'-0"

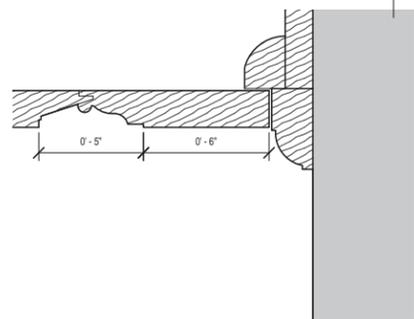


② AMITY ST EGRESS DOOR - EXISTING JAMB
3" = 1'-0"

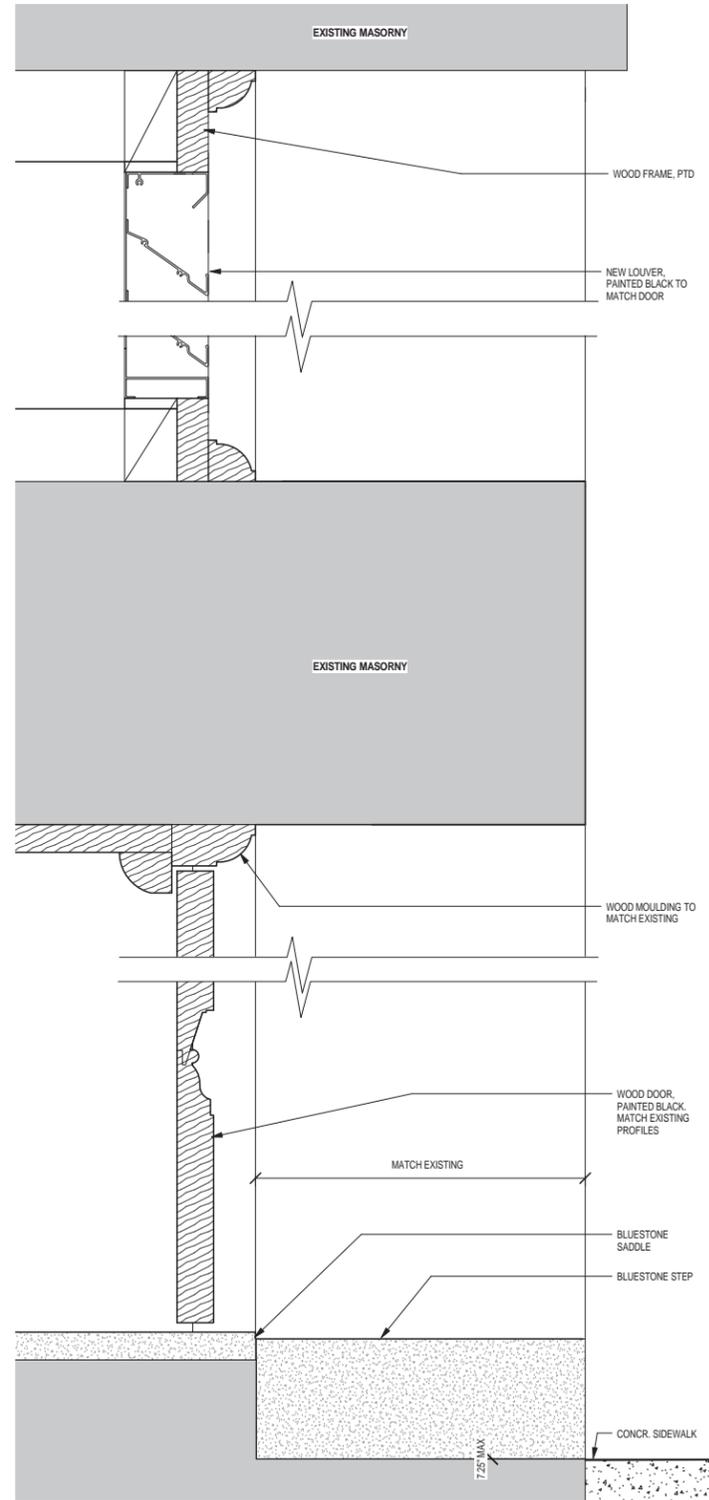

⑤ AMITY ST EGRESS DOOR - PROPOSED SECTION
3" = 1'-0"

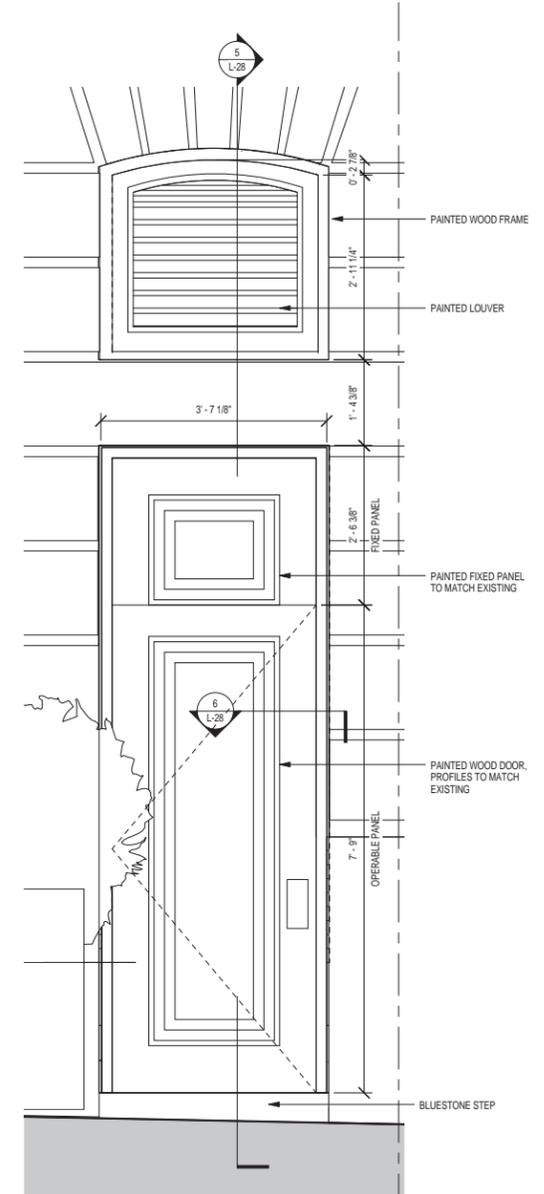


④ AMITY EGRESS DOOR - PROPOSED ELEVATION
3/4" = 1'-0"

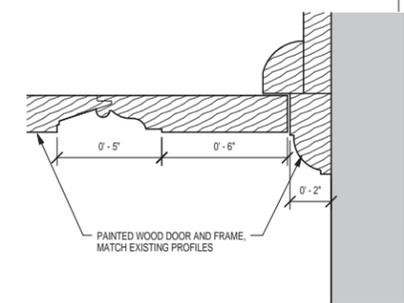


⑥ AMITY ST EGRESS DOOR - PROPOSED JAMB
3" = 1'-0"

AMITY ST EGRESS DOOR


POLHEMUS MEMORIAL

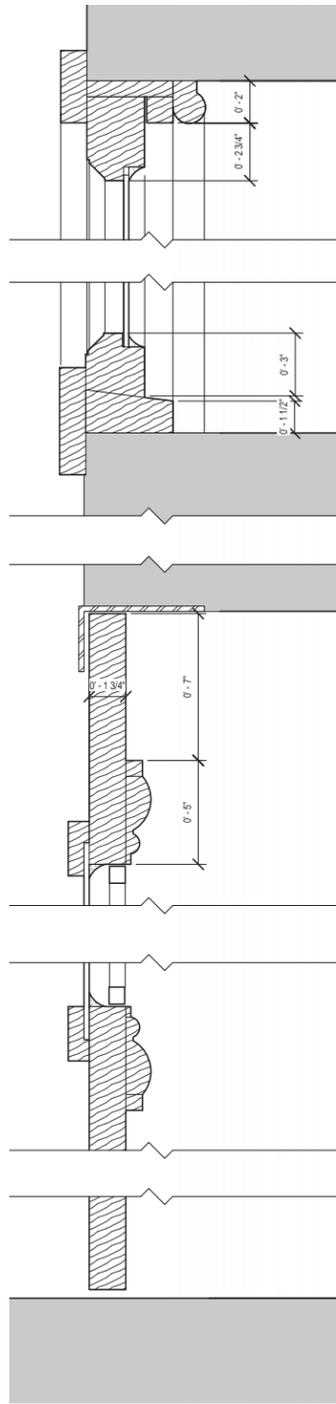


② GARAGE DOOR - EXIST DETAILS
3" = 1'-0"

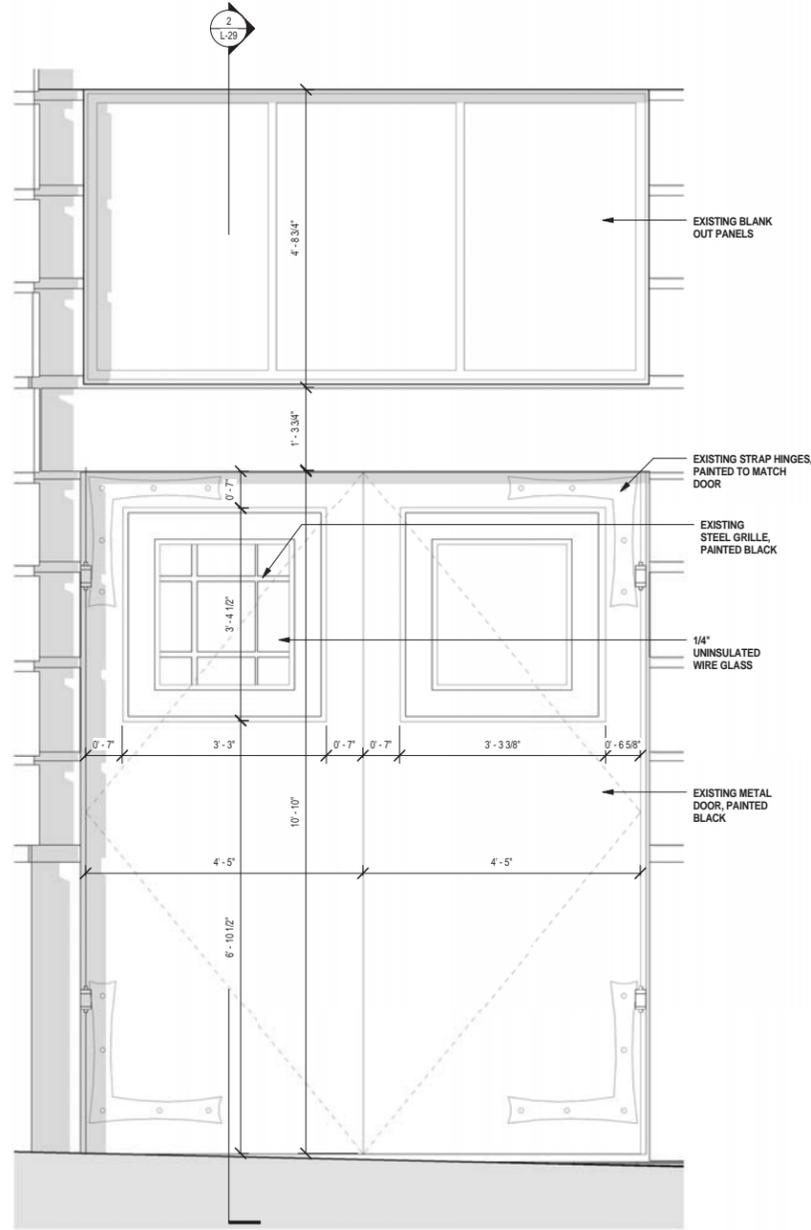

① GARAGE DOOR - EX ELEVATION
3/4" = 1'-0"

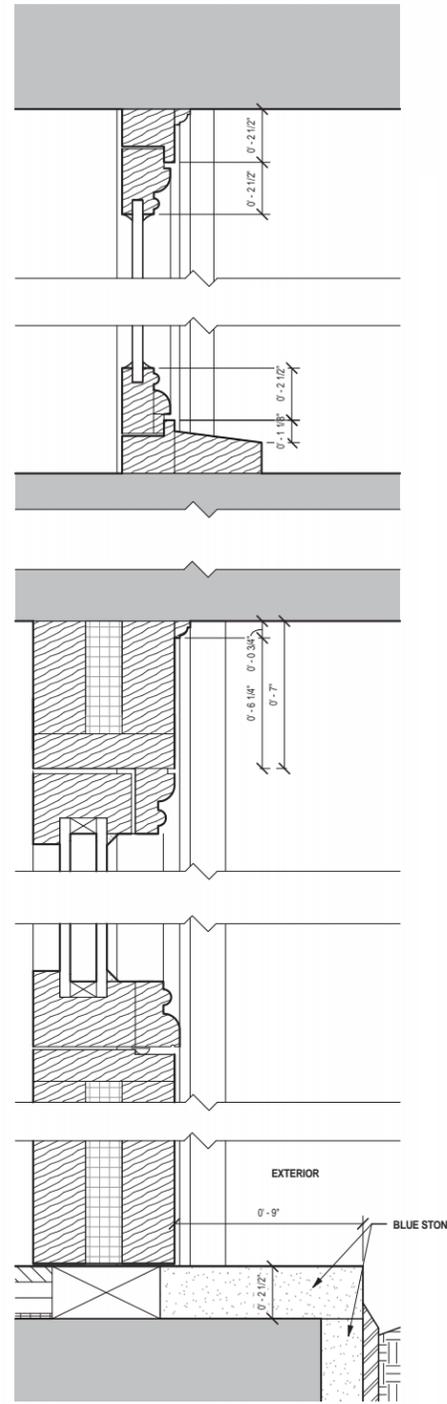

⑤ GARAGE DOOR - NEW DETAILS
3" = 1'-0"

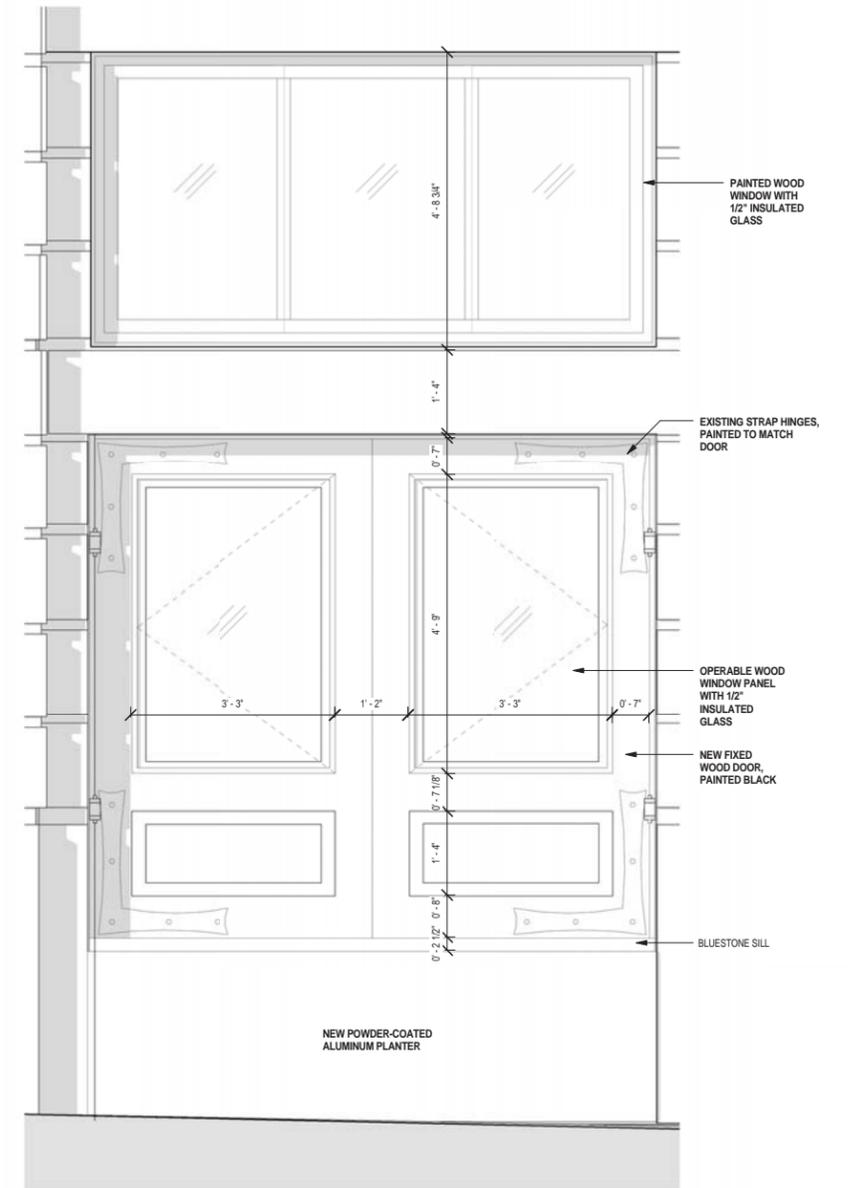


④ GARAGE DOOR - NEW ELEVATION
3/4" = 1'-0"


GARAGE DOOR
POLHEMUS MEMORIAL

BKSK

LPC HEARING 09.08.15

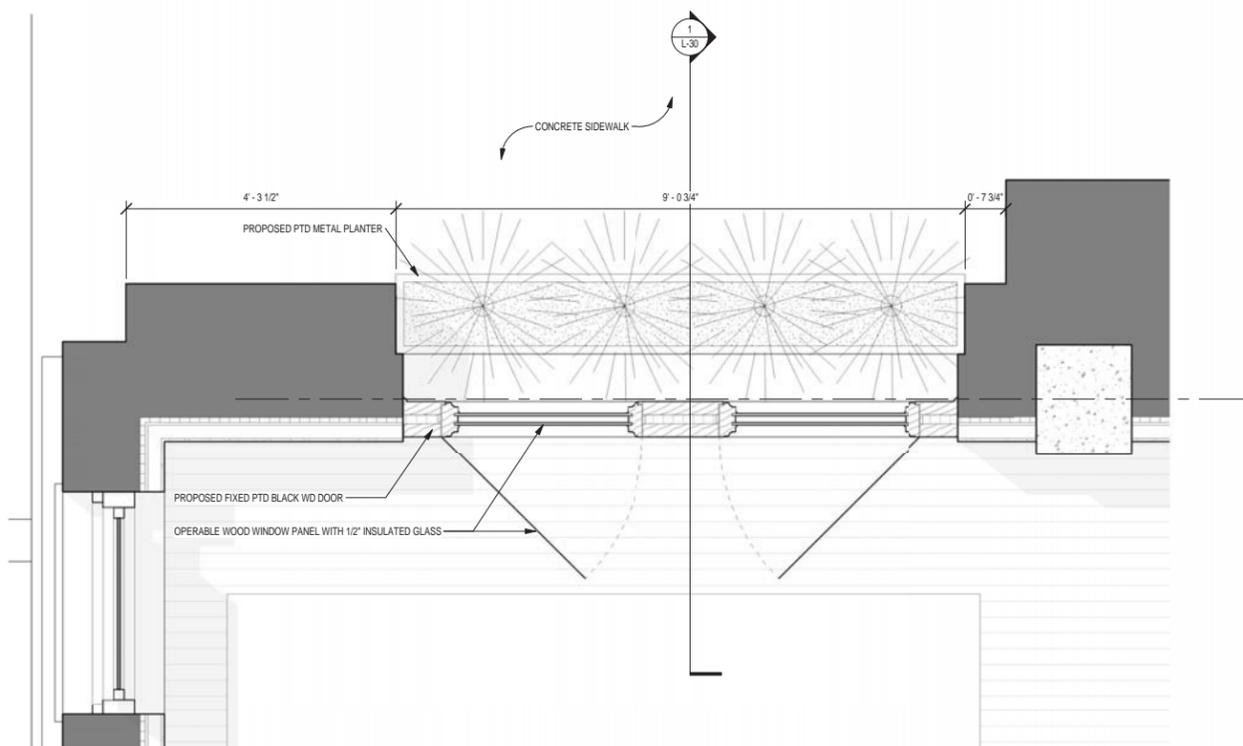

② AMITY ST PLANTER ENLARGED PLAN
3/4" = 1'-0"

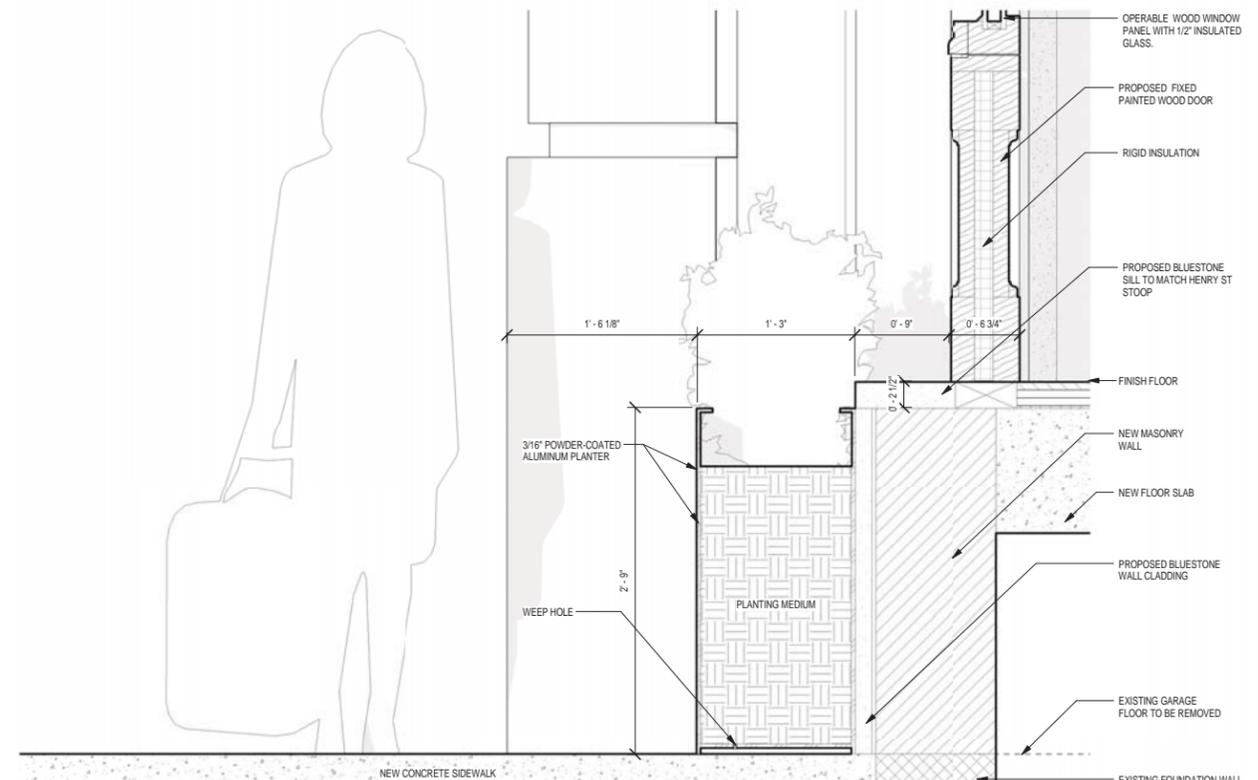


① AMITY ST PLANTER SECTION
1 1/2" = 1'-0"


PLANTER SECTION @ GARAGE DOOR
POLHEMUS MEMORIAL

BKSK


LPC HEARING 09.08.15

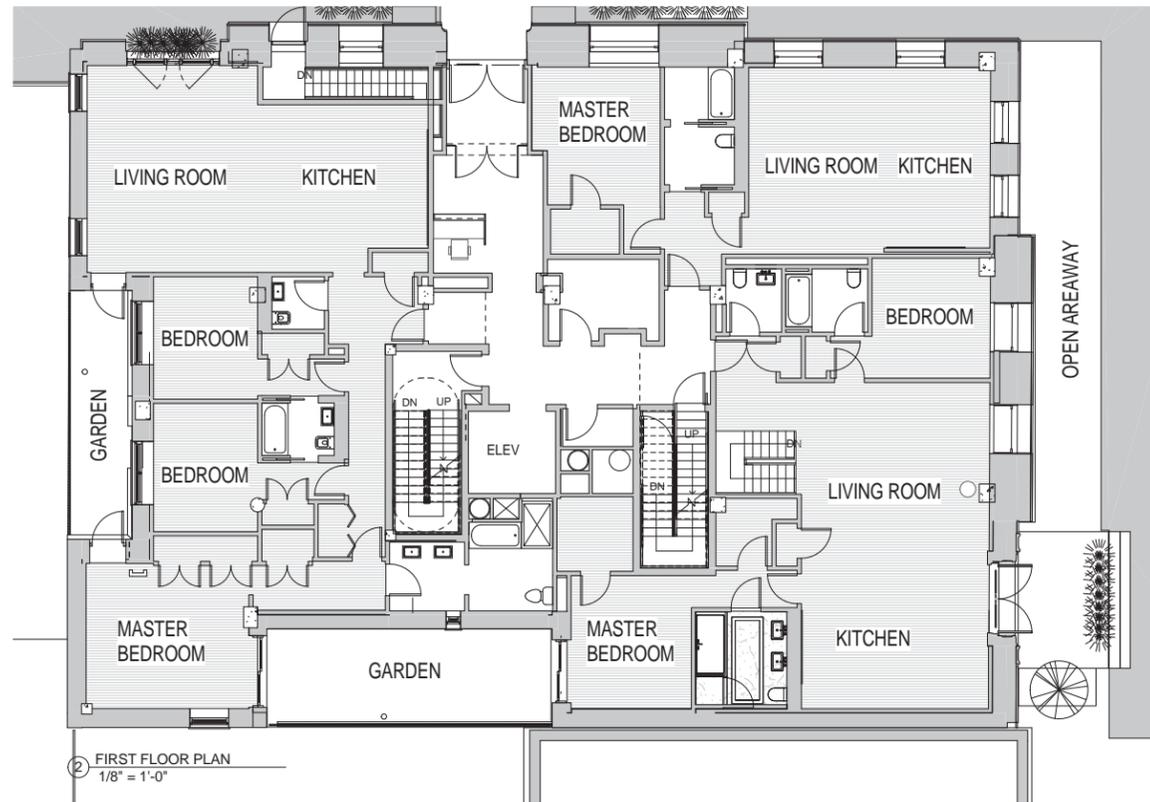


② FIRST FLOOR PLAN
1/8" = 1'-0"

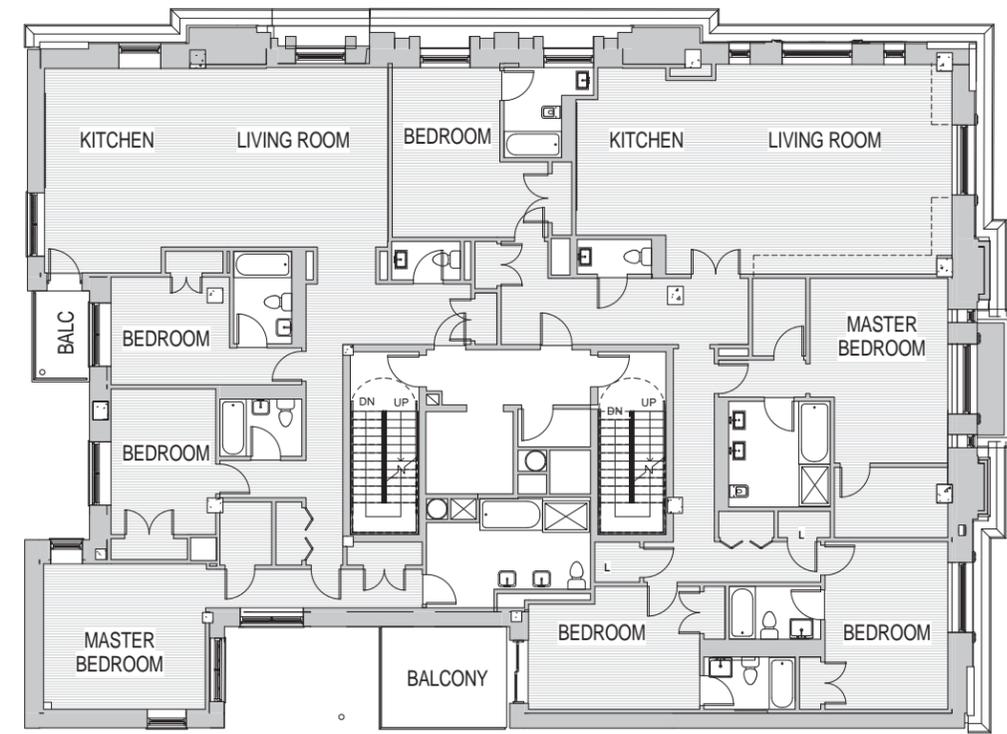

④ THIRD FLOOR PLAN
1/8" = 1'-0"

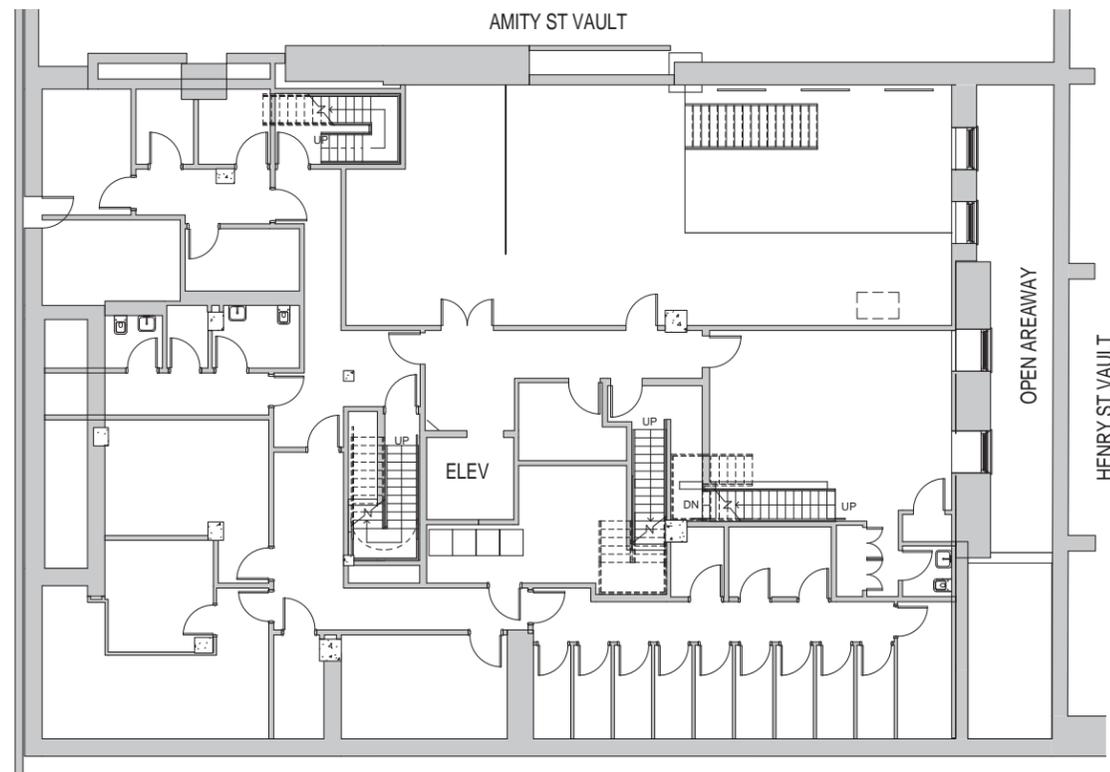

① CELLAR PLAN
1/8" = 1'-0"

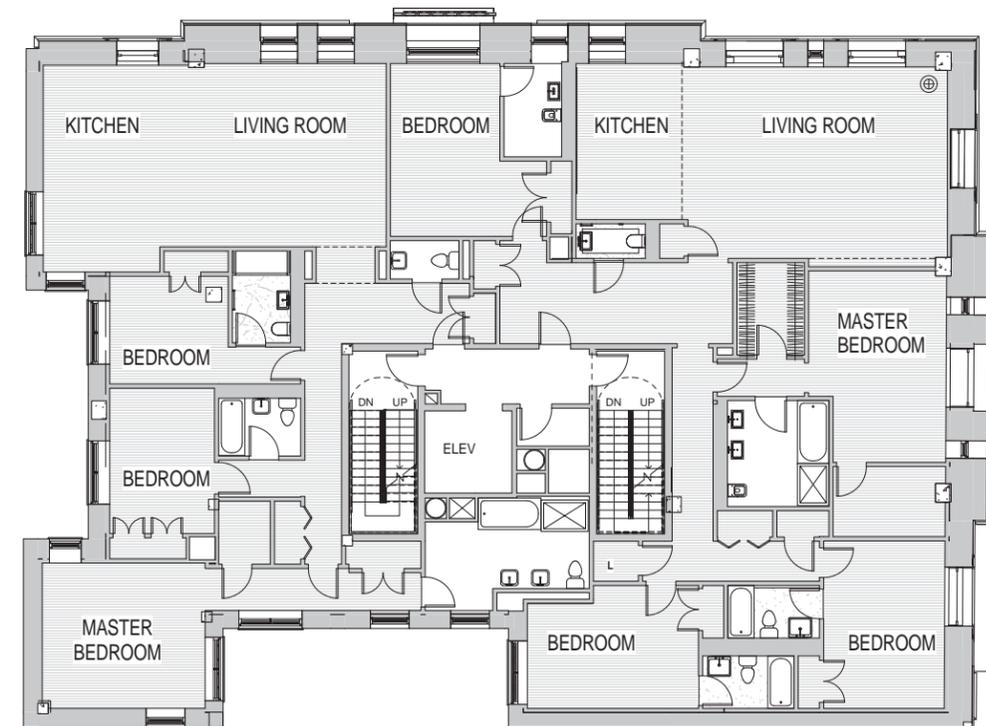


③ SECOND FLOOR PLAN
1/8" = 1'-0"


FLOOR PLANS
POLHEMUS MEMORIAL

BKSK


LPC HEARING 09.08.15

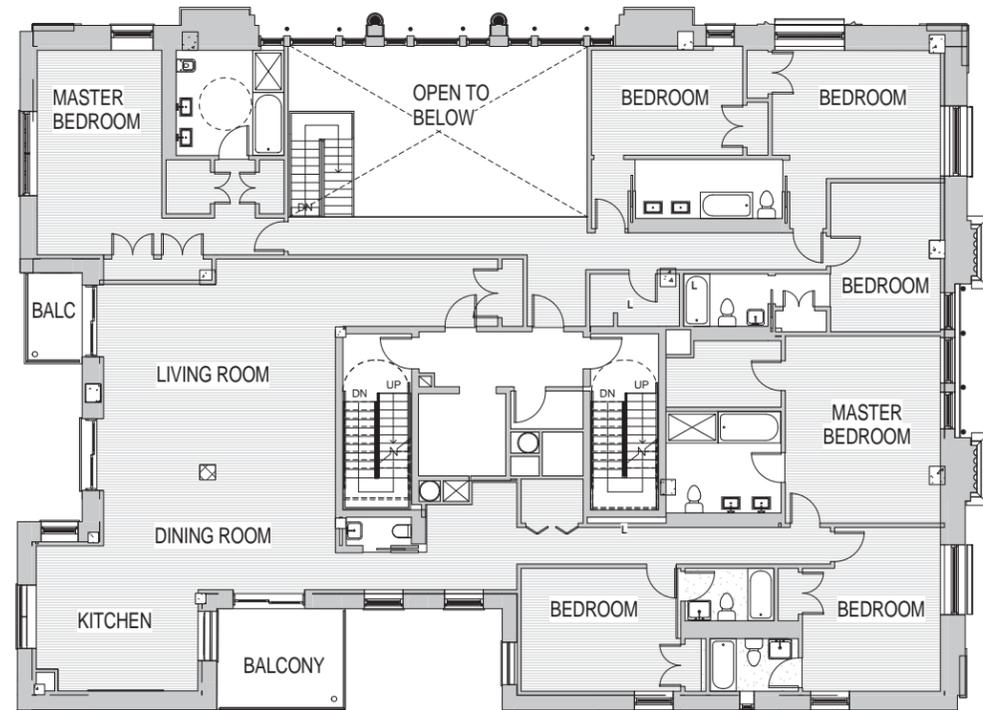


② FIFTH FLOOR PLAN
1/8" = 1'-0"

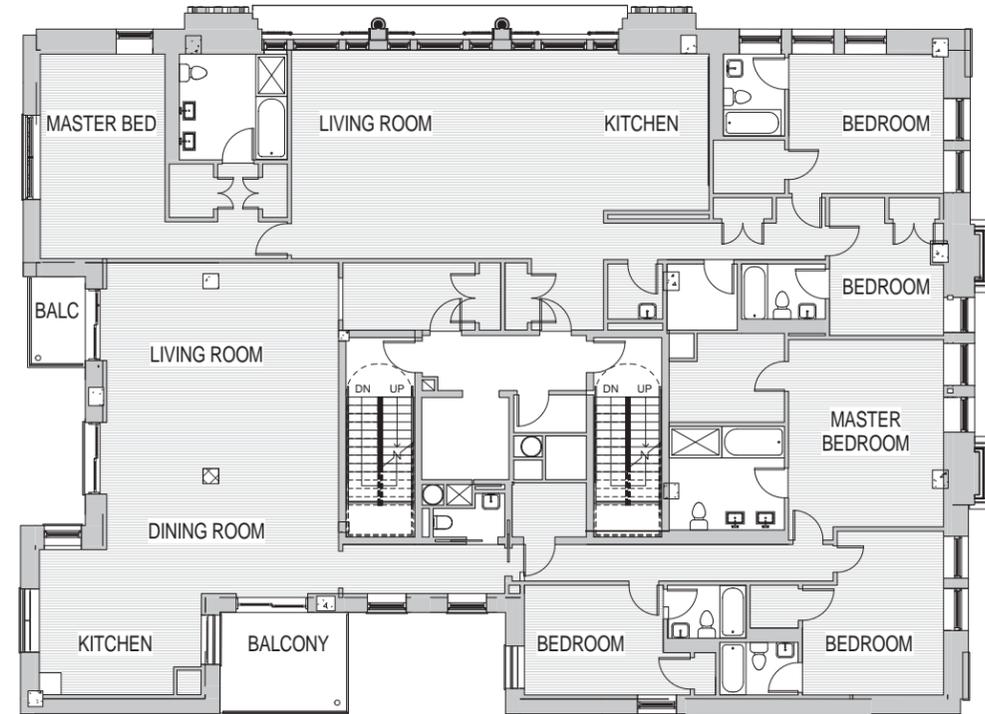

④ SEVENTH FLOOR PLAN
1/8" = 1'-0"

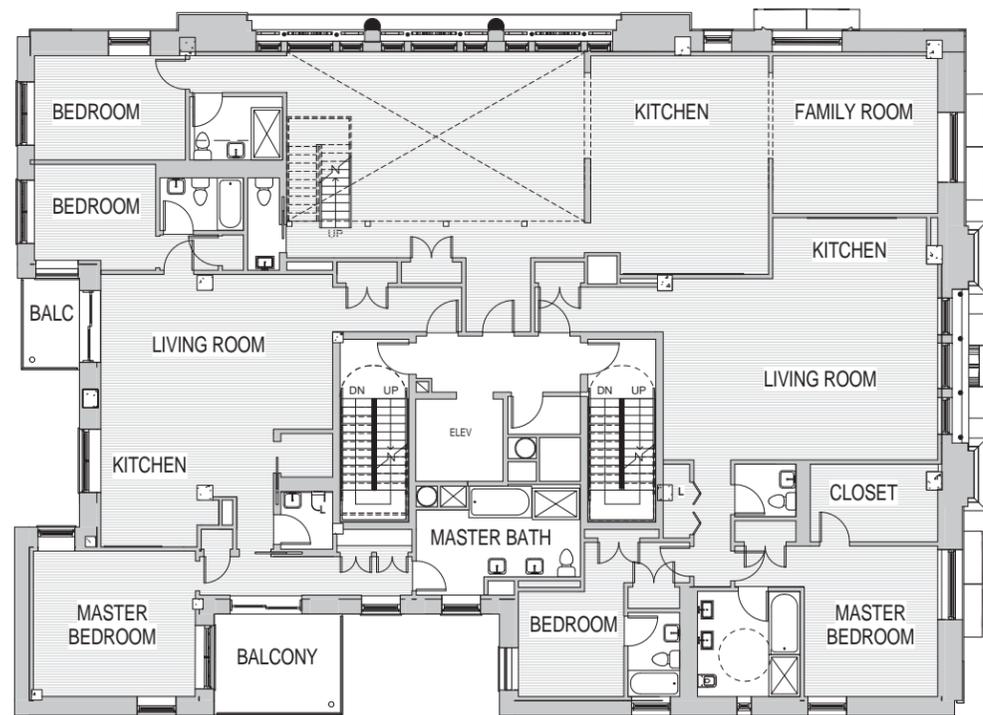

① FOURTH FLOOR PLAN
1/8" = 1'-0"

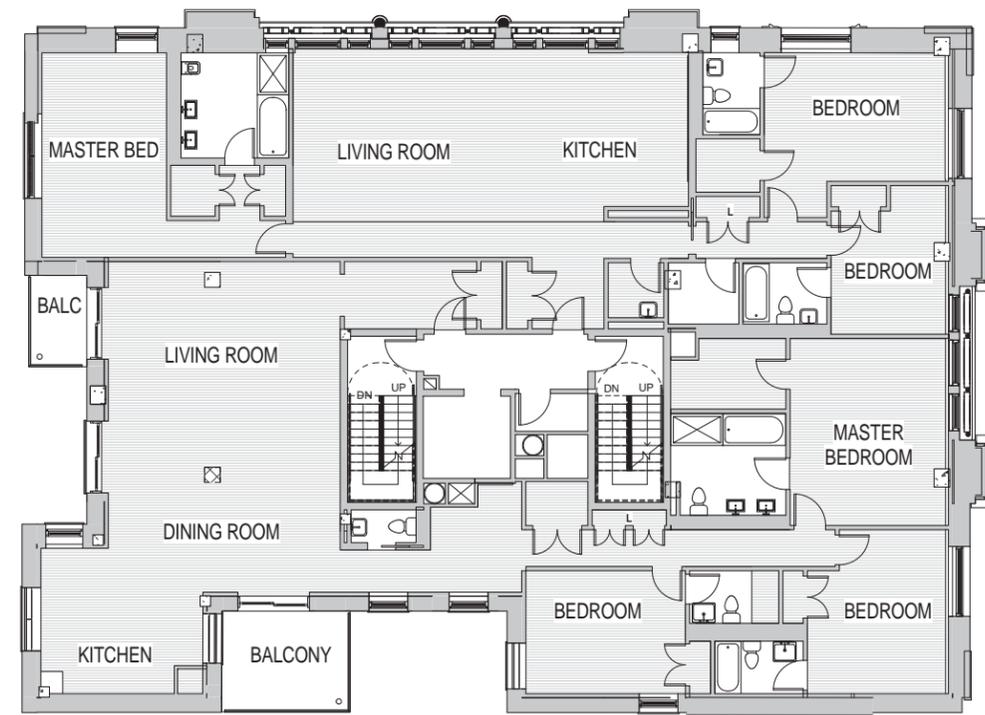


③ SIXTH FLOOR PLAN
1/8" = 1'-0"


FLOOR PLANS
POLHEMUS MEMORIAL

BKSK

LPC HEARING 09.08.15

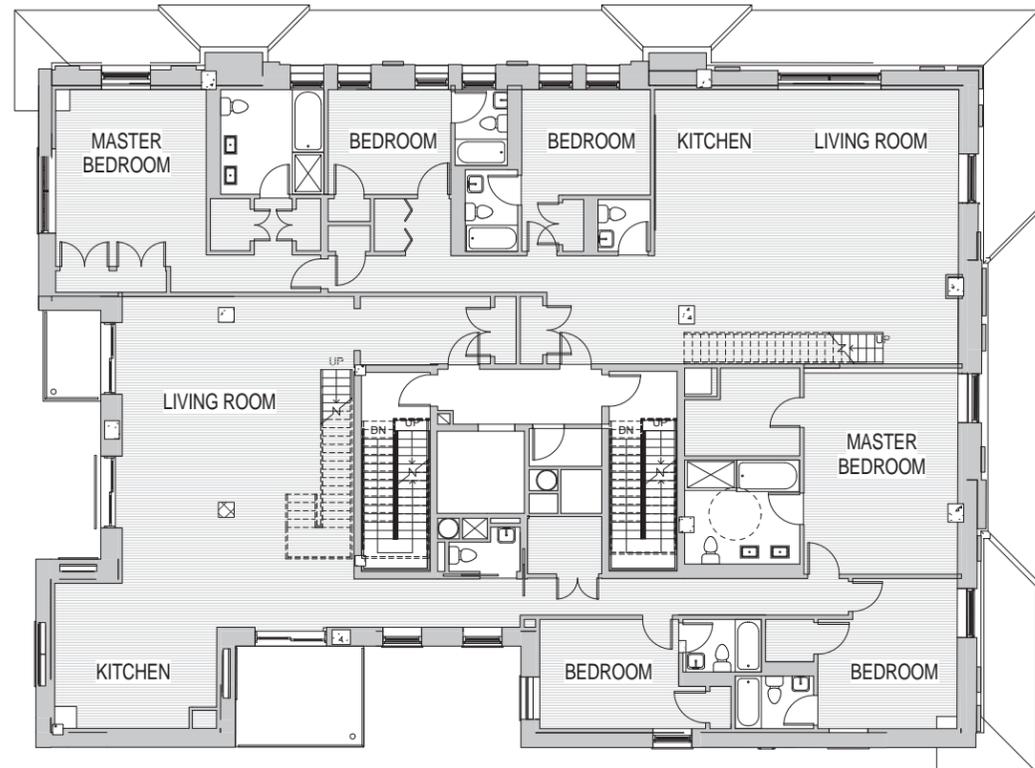

① EIGHTH FLOOR PLAN
1/8" = 1'-0"

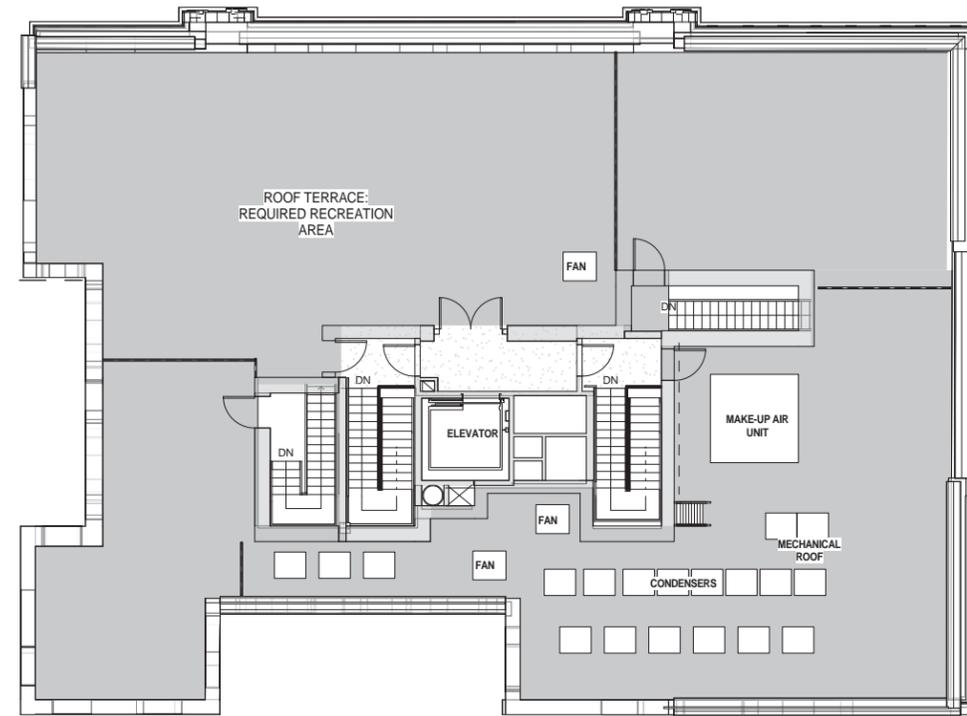

② NEW ROOF PLAN
1/8" = 1'-0"

1/8" = 1'-0"