



THE CITY OF NEW YORK MANHATTAN COMMUNITY BOARD 3

59 East 4th Street - New York, NY 10003
Phone: (212) 533-5300 - Fax: (212) 533-3659
www.cb3manhattan.org - info@cb3manhattan.org

Gigi Li, Board Chair

Susan Stetzer, District Manager

Sidewalk Café License Application Questionnaire

Fill out completely or application will not be considered.

Bring 6 copies (double sided) of this questionnaire to the SLA & DCA Licensing Committee meeting to be considered. Otherwise the Committee will write to the DCA notifying the agency of your failure to cooperate with the community review process. This application must also be completed and returned to the Community Board office as soon as possible.

For maximum public notification of your application, display the enclosed poster in a visible location on the outside of your establishment and adjacent buildings for **7 DAYS** prior to the meeting

Check which you are applying for:

a new sidewalk café license for an enclosed unenclosed café.
 an alteration of an existing sidewalk license
 a renewal of an existing sidewalk license

When you return this form, you must include the following attachments:

- Photographs of the inside and outside of your establishment
- Schematics/floor plans of the inside of your establishment and sidewalk café schematics
- Petition signatures from residents in surrounding buildings

Name of Corporation: 88 2ND AVE FOOD CORP DBA: MOONSTRUCK

Address: 88 2ND AVE NY NY 10003 Cross Streets: CORNER OF
2ND AVENUE and EAST 5TH STREET

Applicant's Name on DCA Documents: GEORGIOS GAILAS

Applicant's Address: 59-32 50TH AVE WOODSIDE, NY 11377

Telephone: 212-420-8050 E-Mail: _____

Describe nature of alteration, if applicable: Converting enclosed cafe on 2nd avenue only to unenclosed cafe.

Is this establishment handicap accessible? Yes No If "Yes" please attach photo.

Hours of Operation (indicate if different for sidewalk or back yard): _____

Seating Capacity Inside	Tables: <u>14</u>	Chairs: <u>48</u>	Bar Stools: <u>10</u>
Seating Capacity Sidewalk	Tables: <u>7</u>	Chairs: <u>14</u>	Bar Stools: <u>-</u>
Seating Capacity Backyard	Tables: <u>-</u>	Chairs: <u>-</u>	Bar Stools: <u>-</u>
TOTALS	<u>21</u>	<u>62</u>	<u>10</u>

Has this corporation or any principal been licensed previously? Yes No

If yes, please indicate name of establishment: SAME ESTABLISHMENT -

Address: SAME Community Board #: SAME

Cross Street: SAME Dates: SAME

How many sidewalk cafés are within 1 block? 9 Please use the schematic below to indicate the location and total number of sidewalk cafés within this one block area.


	6 cafés STREET			
1 café	2nd AVE 2 cafés			

Please see the Community Board website to find block associations or tenant associations in the immediate vicinity of your location for community outreach. Applicants are encouraged to reach out to community groups. Also use provided petitions, which clearly state the name, address, license for which you are applying, and the hours and method of operation of your establishment at the top of each page. (Attach additional sheets of paper as necessary).

PLEASE NOTE:


Community Board 3 requests that Sidewalk Cafés cease operation no later than midnight on weekends and 11 p.m. on weekdays. We urge you to consider closing at 11 p.m. and 10 p.m. respectively. Unenclosed sidewalk cafés (railings, chairs, and tables) must be removable and put away at the end of each night. Until you receive your license from the city, you are not licensed to operate your sidewalk café and may be fined for doing so.

For full regulations governing sidewalk cafés, please consult the City Code, Article 1, Chapter 4, Sections 14-11 through 14-43. (Available from the Department of Consumer Affairs.)

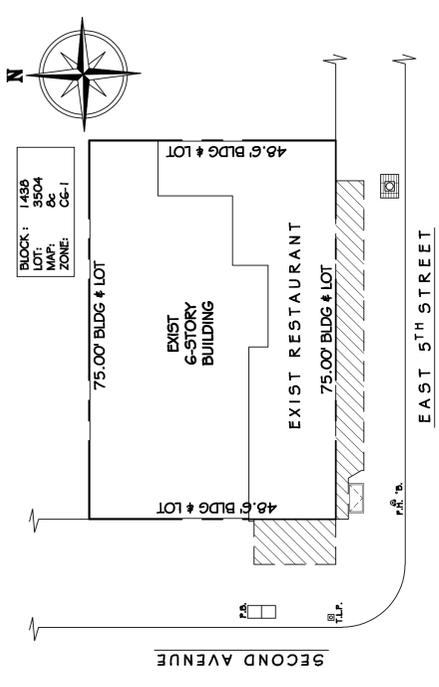

PLOT PLAN
SCALE 1/16"=1'-0"

- LEGEND**
- F.H. FIRE HYDRANT
 - T.L.P. TRAFFIC LIGHT POLE
 - P.B. PHONE BOOTHS
 - B. BOLLARD

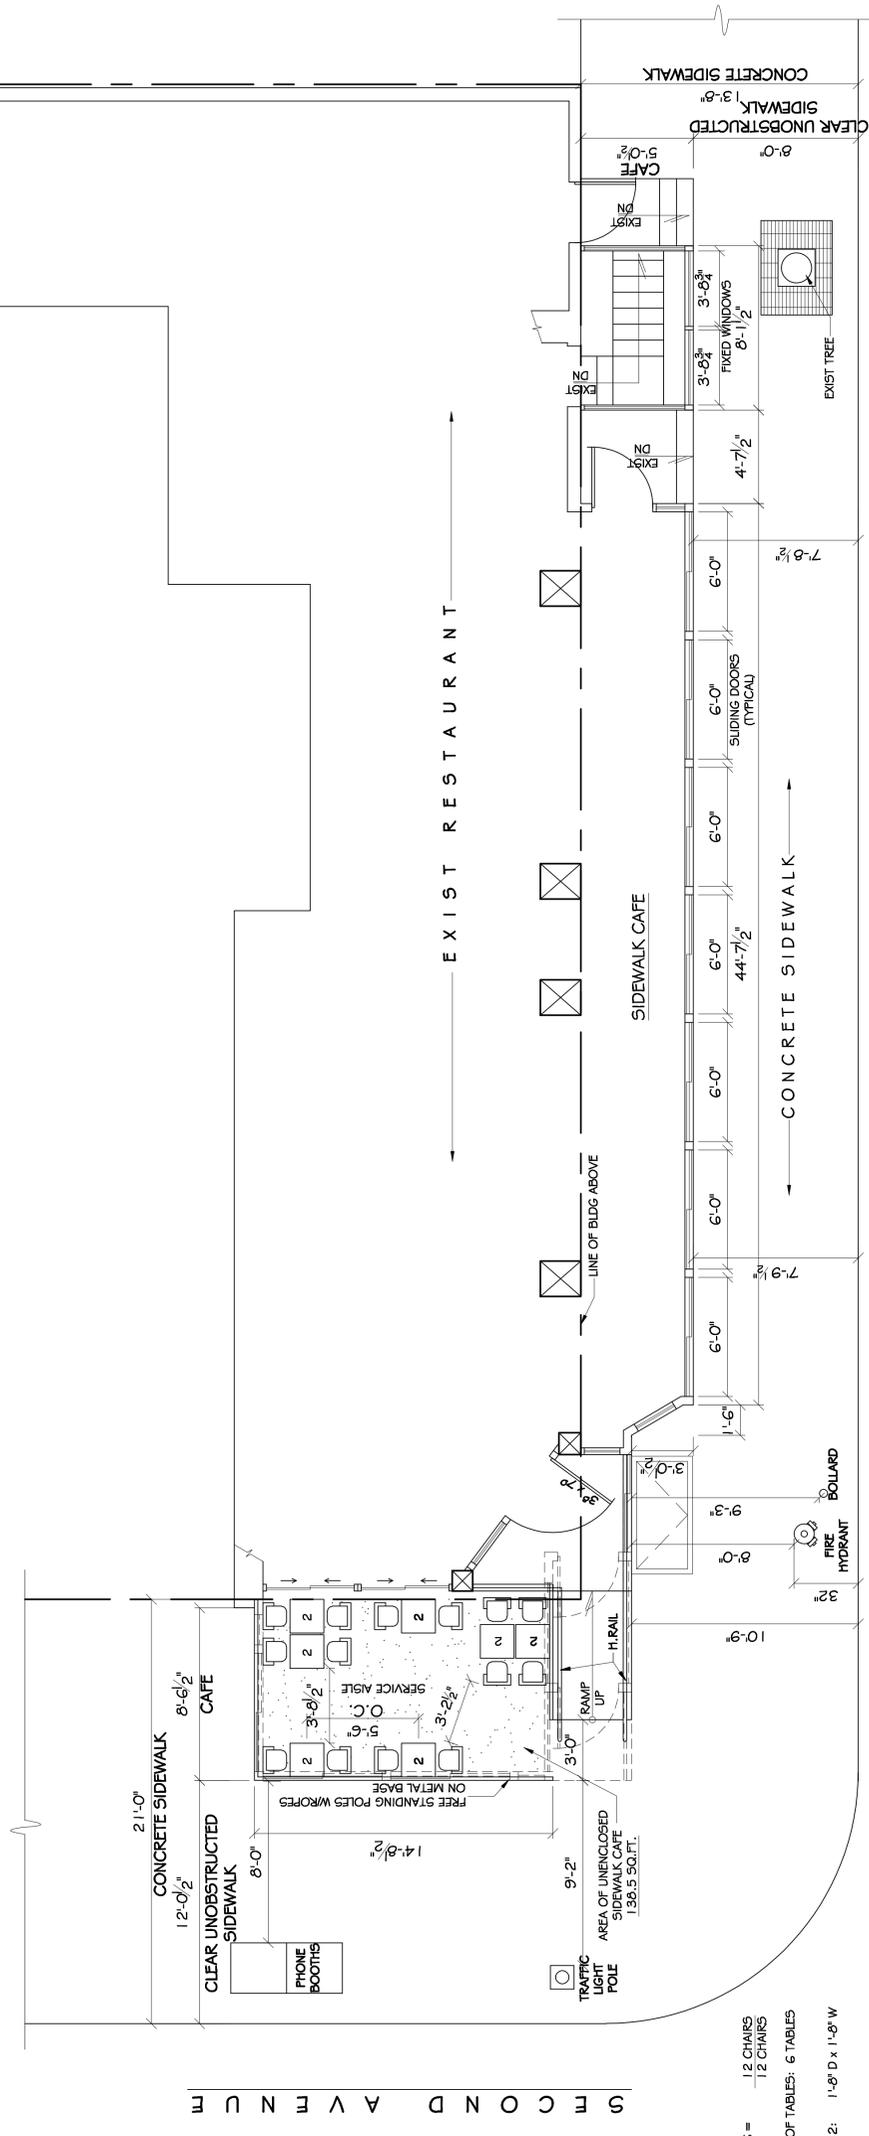

- 1 x 6 = 12 CHAIRS
- 12 CHAIRS
- 6 x 6 = 6 TABLES
- 6 TABLES
- 10K 2 = 1'-8" D x 1'-8" W

SIDEWALK CAFE PLAN
SCALE 1/4"=1'-0"

#	DATE	REVISIONS
#3	4.17.14	
#2	10.21.13	
#1	6.28.13	

THEIA DESIGNS
 213-33 40TH AVE, BAYSIDE NY 11361
 (718) 284-6240

PROJECT:
88 SECOND AVENUE
 MANHATTAN, N.Y. 10002
 OWNER: MOONSTRUCK DINER

PLOT PLAN, PLAN
 EXIST/ PROPOSED

DATE:	6.11.2013
JOB#:	061312
DRAWN BY:	V.M.
CHK BY:	T.G.
DWG#:	A-101.00