

# Manhattan Community Board 4

(All Fields Must Be Completed)

# Liquor License Stipulations Application

APPLICANT 83rd & 2nd Gourmet, Ltd.		DOING BUSINESS AS (DBA) Tony's Di Napoli	
STREET ADDRESS 409 - 411 West 14th Street		CROSS STREETS 9th Avenue, Washington Street	
OWNER	NAME: Greg Wetanson	ATTORNEY	NAME: Joseph Loney
	PHONE: (201) 214-3663		PHONE: (212) 219-1193
	FAX: -		FAX: (212) 226-7554
MANAGER	NAME: TBD	LANDLORD	NAME: 405 West 14th Street LLC
	PHONE: TBD		PHONE:
	FAX: TBD		FAX:
DESCRIPTION OF BUSINESS			
Establishment Type:	<input type="radio"/> Bar/Tavern <input type="radio"/> Bed & Breakfast <input type="radio"/> Eating Place Beer <input type="radio"/> Cabaret <input type="radio"/> Night Club <input type="radio"/> Hotel <input checked="" type="radio"/> Restaurant <input type="radio"/> Catering Establishment <input type="radio"/> Club (Fraternal Organization - Members Only) <input type="radio"/> Other (Explain): Bar/Arcade		
Method of Operation:	<input checked="" type="radio"/> Restaurant <input type="radio"/> Dance Club <input type="radio"/> Sports Bar <input type="radio"/> Adult Entertainment <input type="radio"/> Wine Bar <input type="radio"/> Pizzeria <input type="radio"/> Cafe <input type="radio"/> Other (Explain): Bar/Arcade		
License Type:	<input checked="" type="radio"/> On-Premise <input type="radio"/> Wine <input type="radio"/> Beer <input type="radio"/> Wine & Beer		
APPLICATION TYPE (check one)	<input checked="" type="checkbox"/> New	Has applicant owned or managed a similar business?	<input checked="" type="radio"/> YES <input type="radio"/> NO
		What is/was the name of establishment?	Dallas BBQ/Tony's Di Napoli
		What is/was the address of the establishment?	Numerous
		What were the dates the applicant was involved with this former premise?	55 years
	<input checked="" type="checkbox"/> Transfer	What is the prior license #?	1223850
		What is the expiration date on the prior license?	8/31/2015
		Are you making any alterations or operational changes?	<input checked="" type="radio"/> YES <input type="radio"/> NO
		If alterations or operational changes are being made, please attach the plans to this form.	
	<input type="checkbox"/> Alteration	What is the current license #?	
		What is the expiration date on the current license?	
Please describe the nature of the alterations and attach the plans			

N/A

*Private Event*

OPERATIONAL ISSUES											
HOURS		MONDAY	TUESDAY	WEDNESDAY	THURSDAY	FRIDAY	SATURDAY	SUNDAY			
	Operation	11:00 AM - 12:00 AM								11:00 AM - 12:00 AM	
	Music	11:00 AM - 12:00 AM								11:00 AM - 12:00 AM	
	Kitchen	11:00 AM - 12:00 AM								11:00 AM - 12:00 AM	
OCCUPANCY	INDOOR				BAR			OUTSIDE			
	Capacity (Certificate of Occupancy)	Maximum # of Persons You Anticipate Occupying Premises (Including Employees)	Number of Tables	Number of Seats	Number of Service-Only Bars	Number of Stand-Up Bars	Number of Seats at Bars	Number of Seats	Number of Tables		
	≈ 500	≈ 400	103	318	1	2	10	36	9		
How many floors are there? What is the capacity for each floor? (please respond in space provided)					1-2	<input checked="" type="radio"/> 3-4	5+	Ground, cellar, Mezz			
Will you be applying or intending to apply for a cabaret license? If yes, will there be dancing? (please respond in space provided)					YES	NO	N/A	Existing - But likely will			
Will applicant have bottle service?					YES	<input checked="" type="radio"/> NO	N/A	Surrender			
Will you be hosting private parties and promotional events?					<input checked="" type="radio"/> YES	NO	N/A	Private events			
Will outside promoters be used?					YES	<input checked="" type="radio"/> NO	N/A				
Will the security plan submitted be implemented?					<input checked="" type="radio"/> YES	NO	N/A				
Will State certified security personnel be used?					<input checked="" type="radio"/> YES	NO	N/A	IF NECESSARY			
Will New York Nightlife Association recommendations and NYPD Best Practices be followed?					<input checked="" type="radio"/> YES	NO	N/A				
Will the applicant be using delivery bicycles? If yes, have you applied to DOT for bicycle rack? Delivery bicycles are to be clearly marked with the name of the restaurant and staff will wear attire clearly noting name. (please respond in space provided)					YES	NO	N/A	TBD			
Will the applicant be applying for a Sidewalk Café now or in the future? (please respond in space provided)					<input checked="" type="radio"/> YES	NO	N/A	Transfer of Existing			
If yes to the above, are plans attached and submitted to DCA? How many tables/seats? (please respond in space provided)					<input checked="" type="radio"/> YES	NO	N/A	Tables: 9 Seats: 36			
Will applicant provide contact information to neighbors and respond to complaints that arise?					<input checked="" type="radio"/> YES	NO	N/A				
Will you inform the Community Board office of your job openings and/or provide a hyperlink to your jobs webpage?					<input checked="" type="radio"/> YES	NO	N/A				
If you plan to have music, what type(s)?					<input checked="" type="radio"/> BACKGROUND	LIVE MUSIC	DJ				
BUILDING DESIGN											
Doors and windows will be closed when any amplified music is played and in the event of no amplified sound, will be closed by 11 PM Friday and Saturday and 10 PM on all other days.					<input checked="" type="radio"/> YES	NO	N/A				
Will applicant follow the recommendations of a certified sound engineer to mitigate potential noise disturbance to the neighboring residents and buildings, including placing speakers on the floor of the establishment?					<input checked="" type="radio"/> YES	NO	N/A				
Do you agree to comply with DOB rules concerning a storm enclosure? Storm enclosures can be used between November 15 and April 15, but they may NOT project more than 18 inches from the store front.)					<input checked="" type="radio"/> YES	NO	N/A				

OUTDOOR ITEMS				
Will applicant use the rooftop, rear yard or any outdoor space?	<input checked="" type="radio"/> YES	<input type="radio"/> NO	<input type="radio"/> N/A	Existing Sidewalk Cafe
If yes to the above, the rear yard, rooftop, and any outdoor space will be closed and vacated by 11 PM on Friday & Saturday and 10 PM on all other days.	<input checked="" type="radio"/> YES	<input type="radio"/> NO	<input type="radio"/> N/A	
The service and consumption of alcohol in the rear yard, on the rooftop, or in any other outdoor space will be only via seated food service.	<input checked="" type="radio"/> YES	<input type="radio"/> NO	<input type="radio"/> N/A	
The rear yard, rooftop, and any other outdoor space will not allow standing space for patrons to drink or smoke.	<input checked="" type="radio"/> YES	<input type="radio"/> NO	<input type="radio"/> N/A	
Applicant will do everything in their power to provide an effective sound baffling or sound controlled environment through landscaping or some type of enclosure, where possible; provided they do not violate any fire or building code regulations? This includes possibly working with landlords for soundproofing tenants apartments (such as installing soundproofing windows, acoustical tiles, etc.).	<input checked="" type="radio"/> YES	<input type="radio"/> NO	<input type="radio"/> N/A	
Applicant will enforce a quiet environment in the outdoor space, so as not to disturb nearby residents (e.g. there will be no amplified music, as per the law, and windows and doors to areas that play amplified music shall be closed). The applicant will make every effort possible to limit the noise emanating from diners by posting signs outside and also on menus asking for respect of the neighbor's privacy and peace. The staff will also encourage a peaceful environment amongst the outdoor diners.	<input checked="" type="radio"/> YES	<input type="radio"/> NO	<input type="radio"/> N/A	
Applicant will have a lighting plan that will allow safe usage of the outdoor space without disrupting neighbors?	<input checked="" type="radio"/> YES	<input type="radio"/> NO	<input type="radio"/> N/A	

LOCATION & ZONING				
Primary Zoning District:	M1-5	Overlay (If Applicable):		
Is this a Special District? If yes, is it Clinton, West Chelsea or Hudson Yards?	<input type="radio"/> YES	<input checked="" type="radio"/> NO	<input type="radio"/> N/A	
Does the building have a Certificate of Occupancy ("C of O") or a letter of no objection?	<input checked="" type="radio"/> YES	<input type="radio"/> NO	<input type="radio"/> N/A	
Is the 500 Foot Rule or 200 Foot Rule Triggered? If yes, which? Please attach a diagram of the establishments that triggers the rule.	<input checked="" type="radio"/> YES	<input type="radio"/> NO	<input type="radio"/> N/A	500 Foot Rule
Is a Public Assembly permit required?	<input checked="" type="radio"/> YES	<input type="radio"/> NO	<input type="radio"/> N/A	Existing
Are your plans filed with DOB?	<input checked="" type="radio"/> YES	<input type="radio"/> NO	<input type="radio"/> N/A	
Building Type	<input type="radio"/> Residential <input checked="" type="radio"/> Commercial <input type="radio"/> Mixed Use <input type="radio"/> Other, describe:			
Adjacent Buildings	<input type="radio"/> Residential <input checked="" type="radio"/> Commercial <input type="radio"/> Mixed Use <input type="radio"/> Other, describe:			
NOTIFICATION: What organizations / community groups have you notified regarding your application?	# 1	300 West 15 <sup>th</sup> Street Block Association		
	# 2			
	# 3			


ADDITIONAL INFORMATION: (Applicant Use)

ADDITIONAL NOTES: (Office Use Only)

- Hours of Operators  
until 4/1/11

- WILL SUBMIT EMAILS FROM  
DLSCPT ALL SCUMM  
POWER TO 1/7/11/11


**ADDITIONAL STIPULATIONS: (Office Use Only)**

 


Manhattan Community Board 4 (MCB4) recommends:

Denial unless all agreed to by applicant is part of the method of operation  
 Denial  Approval

**CB4 REPRESENTATIVES**

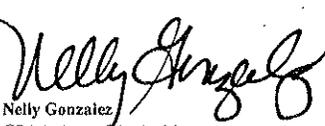  
Nelly Gonzalez  
CB4 Assistant District Manager

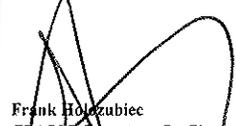  
Frank Holczubiec  
CB4 BLP Committee Co-Chair


  
Paul Seres  
CB4 BLP Committee Co-Chair

**APPLICANT AGREEMENT WITH THE COMMUNITY**

Pursuant to these stipulations, this applicant agrees to have these provisions incorporated in the method of operation of their liquor license. Additionally, the applicant agrees to the community agreements as the basis for the community supporting this application.


**SIGN HERE**

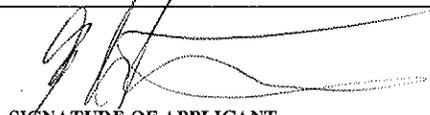

  
SIGNATURE OF APPLICANT


12/9/14  
DATE

PROPOSED SCHEMATIC FIRST FLOOR PLAN  
 SCALE 1/4" = 1'-0"

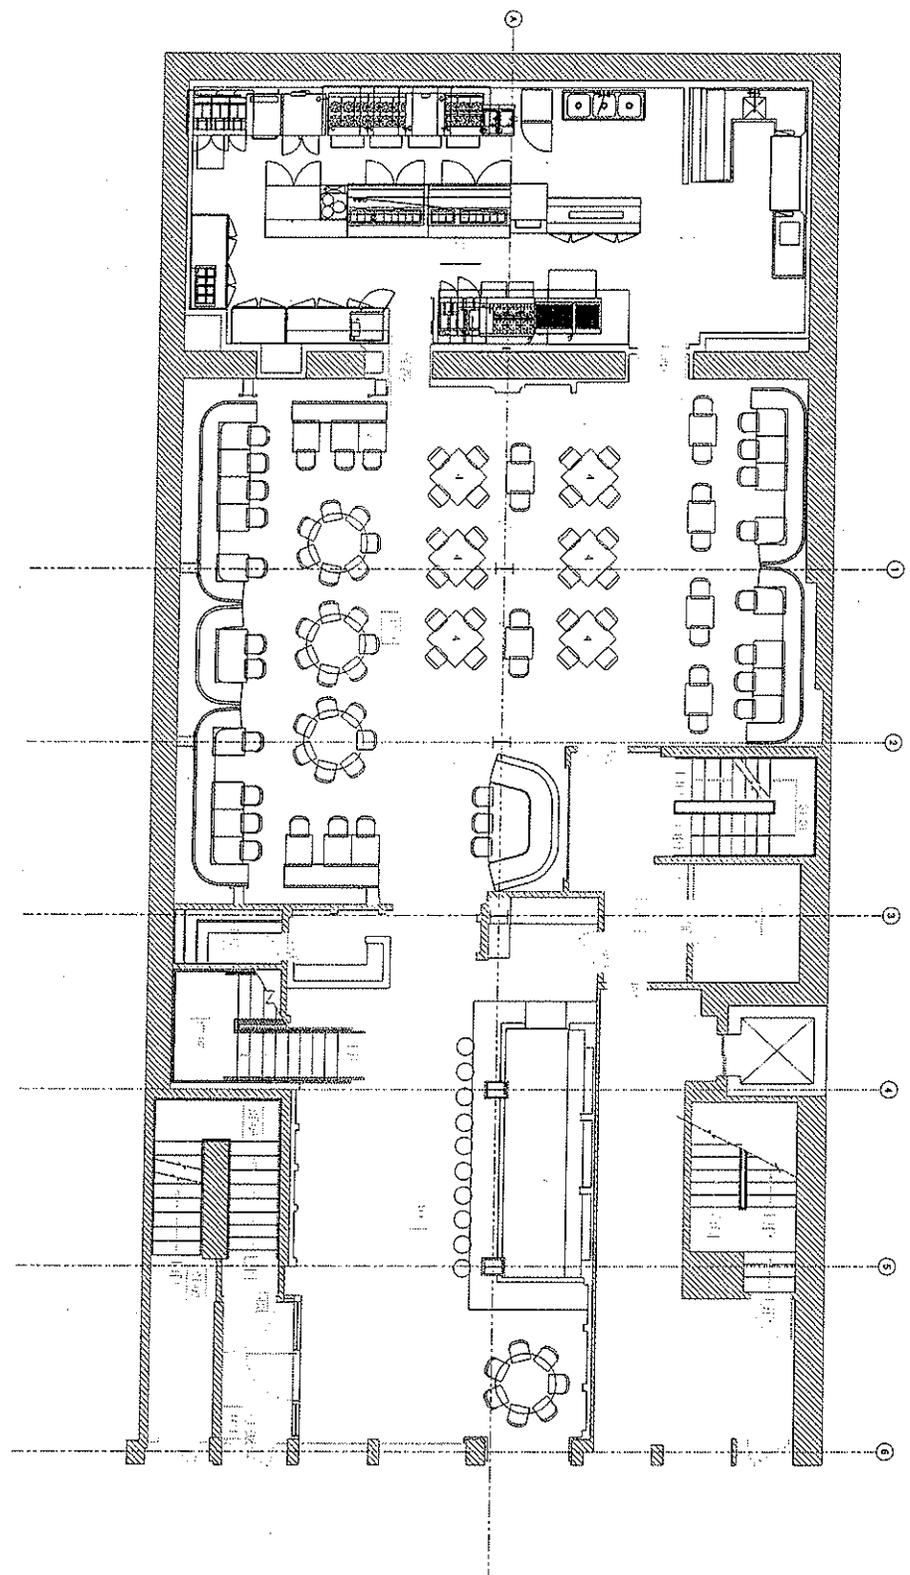

*Handwritten signature or initials*

NO.	DATE	REVISION

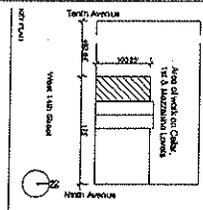


PROJECT  
 TONY'S DI NAPOLI  
 409 West 14th Street  
 New York, NY 10014

PROPOSED SCHEMATIC  
 FIRST FLOOR PLAN

DATE: 12/21/11  
 DRAWN BY: [Name]  
 CHECKED BY: [Name]  
 SCALE: 1/4" = 1'-0"  
 SHEET NO: 11


ALL RIGHTS RESERVED. ANY REPRODUCTION OR TRANSMISSION OF THIS DOCUMENT IN ANY FORM OR BY ANY MEANS, WITHOUT THE WRITTEN PERMISSION OF THE ARCHITECT, IS PROHIBITED.

1 PROPOSED SCHEMATIC MEZZANINE FLOOR PLAN  
SCALE: 1/4" = 1'-0"

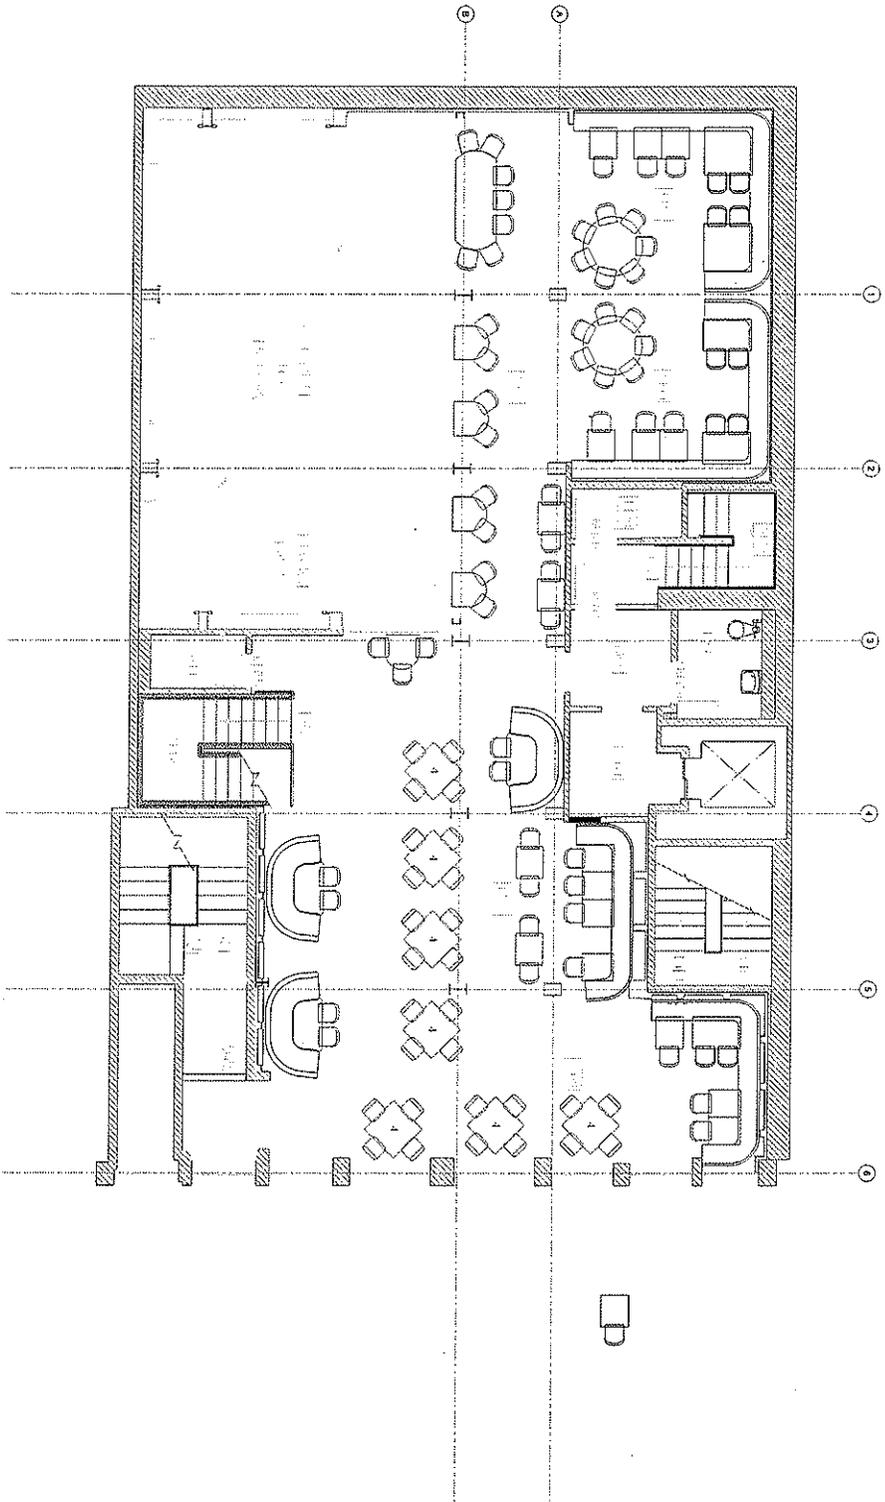

*Handwritten signature or initials*

NO.	DATE	REVISION

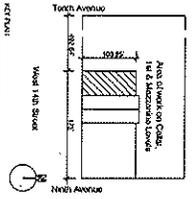


PROJECT:  
TONY'S DI NAPOLI  
409 West 14th Street  
New York, NY 10014

PROPOSED SCHEMATIC  
MEZZANINE FLOOR  
PLAN

SCALE & SOURCE	SCALE: 1/4" = 1'-0"
DATE	
DESIGNER	
DRAWN BY	
CHECKED BY	
PROJECT NO.	
CLIENT	
ADDRESS	

*10/29/00*

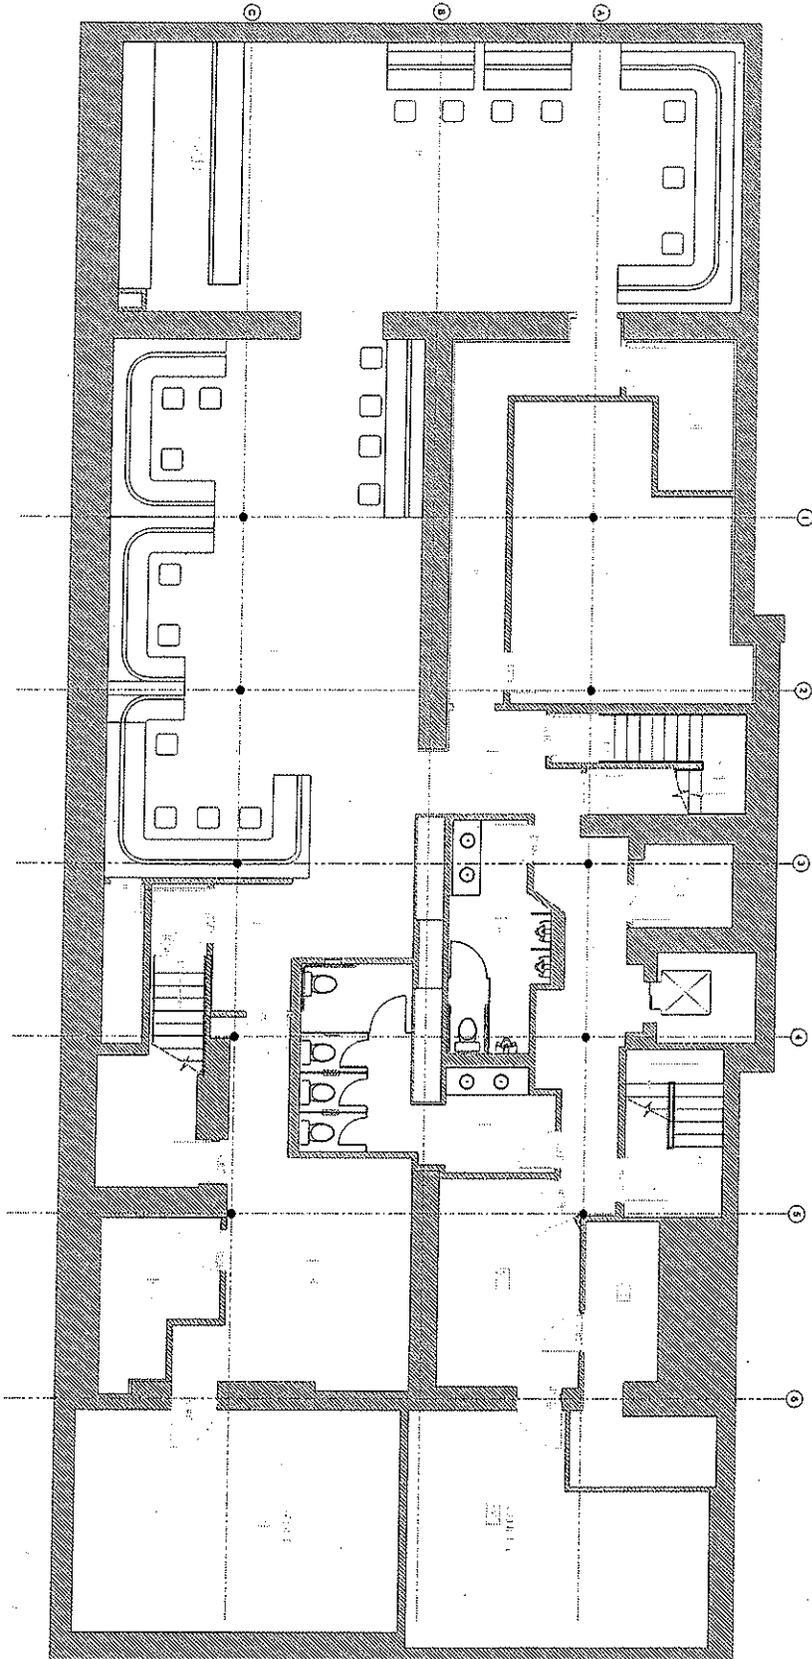


SK-101.00  
**PROPOSED SCHEMATIC CELLAR LEVEL PLAN**  
 SCALE: 1/4" = 1'-0"



NO.	DATE	REVISION

ALL RIGHTS RESERVED. ANY REPRODUCTION OR TRANSMISSION OF THIS DOCUMENT IN ANY FORM OR BY ANY MEANS, WITHOUT THE WRITTEN PERMISSION OF THE ARCHITECT, IS STRICTLY PROHIBITED. © 2000 Skidmore, Aronson & Berg LLP

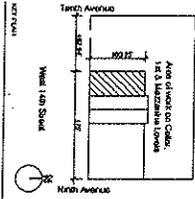


PROJECT  
 TONY'S DINAPOLI  
 409 West 14th Street  
 New York, NY 10014

PROPOSED SCHEMATIC  
 CELLAR LEVEL PLAN

DATE	SCALE
10/29/00	1/4" = 1'-0"

SK-101.00  
 SHEET NO. 01

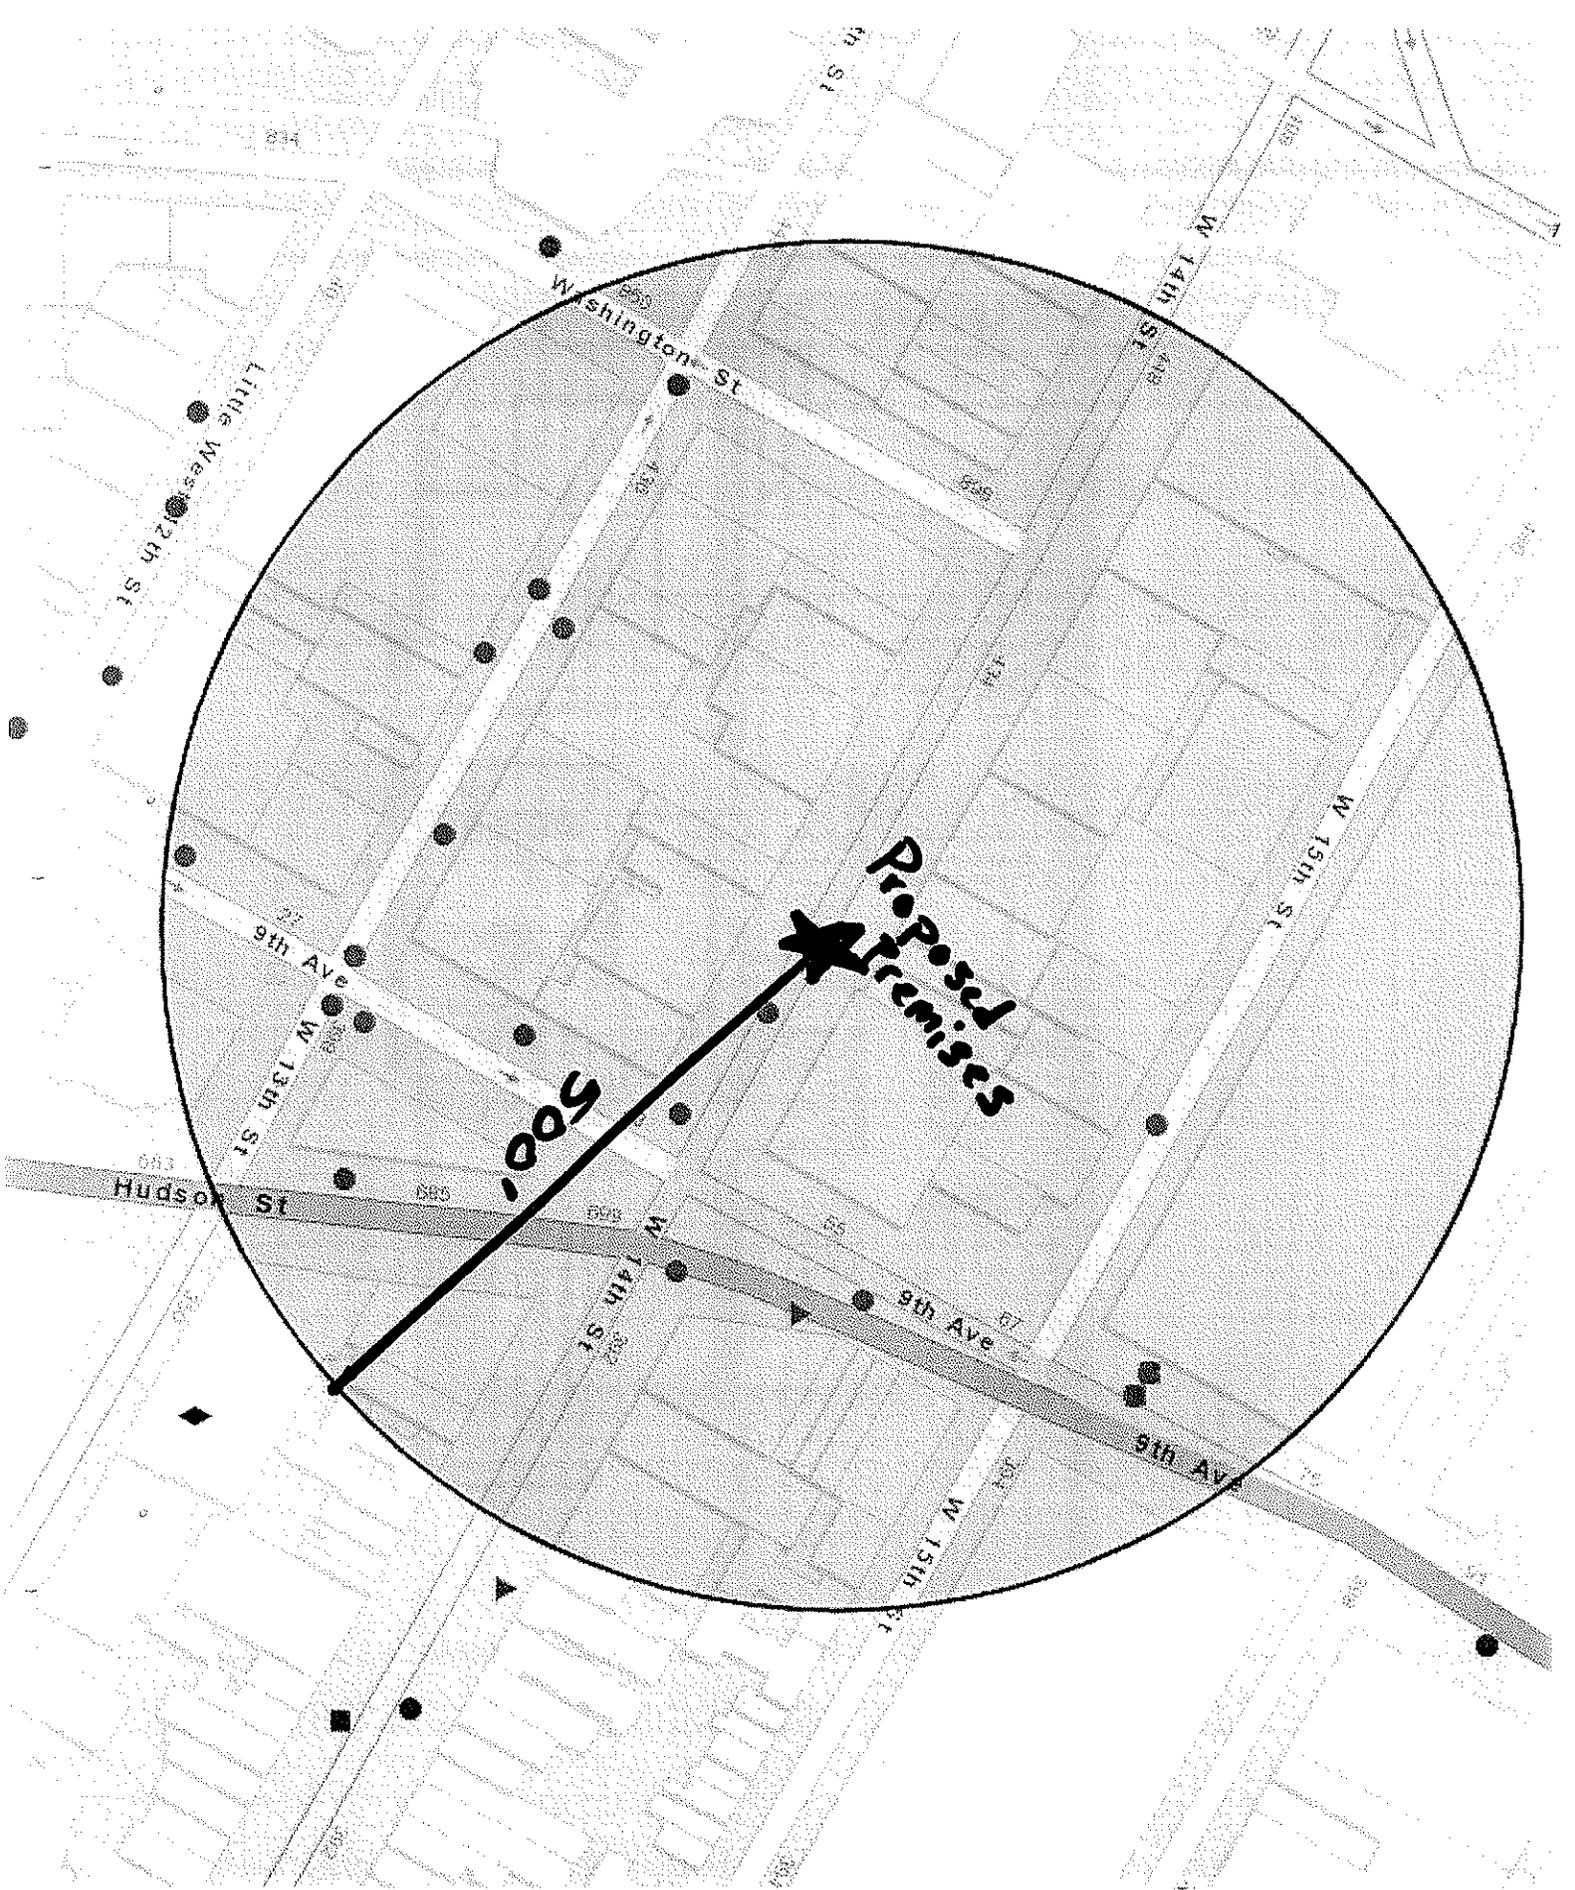

Proposed Premises

500'

Washington St

W 14th St

W 15th St

Little West 12th St

9th Ave

W 13th St

Hudson St

W 14th St

9th Ave

9th Ave

W 15th St



## SALAD

HOUSE	9
CAESAR	9
ADD CHICKEN	4
ROQUEFORT	11
ADD STEAK	4
TONY'S ARUGULA	10
CHICKEN PRIMAVERA	11
CALAMARI FRISEE	12
SICILIAN TUNA NICOISE	12

## CHICKEN

TONY'S CHICKEN	13
PIZZAIOLA	14
CHICKEN & EGGPLANT	15

## VEAL

TONY'S VEAL	14
PIZZAIOLA	15
VEAL & EGGPLANT	16
SALTIMBOCCA	17

## PASTA

SPAGHETTI ~ LINGUINI ~ RIGATONI ~ PENNE

MARINARA OR POMODORO	10
SPAGHETTI & MEATBALLS	13
"ALA VODKA" SAUCE WITH MUSHROOMS	12
RIGATONI W/EGGPLANT & MOZZARELLA	12
BOLOGNESE	13
BROCCOLI GARLIC & OLIVE OIL	12
RAVIOLI DI NAPOLI	12
RAVIOLI BOLOGNESE	13
LINGUINI WITH CLAM SAUCE	14
<i>Served in Red or White Sauce</i>	
SHRIMP MARINARA OR LUCIANO	15
<i>Substitute Gluten Free or Whole Wheat Pasta</i>	3

## SEAFOOD

TALAPIA LIVORNESE	17
SHRIMP FRA DIAVOLO	16
SHRIMP PARMIGIANA	16
LOBSTER FRA DIAVOLO	<i>Market Price</i>

## SPECIALITIES

EGGPLANT PARMIGIANA	13
SAUSAGE & MEATBALLS	16
SAUSAGE & PEPPERS	13

## STEAKS & CHOPS

16 OZ NY CUT SIRLOIN	30
10 OZ NY CUT SIRLOIN	19
PETIT TENDER	18
BROILED VEAL CHOP	29

## COMBINATIONS

SERVED WITH SPAGHETTI MARINARA OR PENNE BROCCOLI

CHICKEN PARMIGIANA	14
CHICKEN FRANCESE	14
CHICKEN MARSALA	14
VEAL PARMIGIANA	15
VEAL PICCATA	15
SALMON OREGANATO	15

## SIDES

BROCCOLI ~ SPINACH ~ BROCCOLI RABE	
ESCAROLE & BEANS ~ PEPPERS & ZUCCINI	
STRING BEANS ALMONDINE ~ MUSHROOMS	
ROASTED POTATOES	
13	
SAUSAGE OR MEATBALLS	
17	

# LUNCH MENU



## APPETIZERS

STUFFED MUSHROOMS	17
ZUCCHINI FRITTI	14
PEPPERS & ONIONS	14
TONY'S MEATBALLS	17
MOZZARELLA EN CARROZZA	17
BAKED CLAMS	23
CALAMARI FRITTI	23
TONY'S SHRIMP	26
SHRIMP AND ARTICHOKE OREGENATA	26
SAUTÉED SHRIMP	25
<i>Fra Diavolo, Marinara or Luciano</i>	
MUSSELS	20
<i>Fra Diavolo, Marinara or Luciano</i>	
COLD ANTIPASTO	25
HOT ANTIPASTO	25

## SALAD

HOUSE	21
CAESAR	21
TONY'S ARUGULA	20
TRI COLORE	21
CAPRESE RUSTICA	20
ROQUEFORT	22

## PASTA

SPAGHETTI ~ LINGUINI ~ RIGATONI ~ PENNE

MARINARA OR POMODORO	20
SPAGHETTI & MEATBALLS	26
"ALA VODKA" SAUCE WITH MUSHROOMS	25
RIGATONI W/EGGPLANT & MOZZARELLA	24
BOLOGNESE	25
BROCCOLI GARLIC & OLIVE OIL	24
PRIMAVERA	24
RAVIOLI DI NAPOLI	24
RAVIOLI BOLOGNESE	26
BAKED ZITI NAPOLITANO	24
BAKED ZITI BOLOGNESE	26
LINGUINI WITH CLAM SAUCE	27
<i>Served in Red or White Sauce</i>	
LINGUINI WITH SEAFOOD	38
<i>Fra Diavolo, Marinara or Luciano</i> ADD LOBSTER	20
SHRIMP MARINARA OR LUCIANO	29
FETTUCINE ALFREDO	26
TRI COLORE TORTELLONI ALFREDO	26
BLACK LINGUINI SEAFOOD	44
ADD LOBSTER	20
<i>Substitute Gluten Free or Whole Wheat Pasta</i>	5

## CHICKEN

PARMIGIANA	26
TONY'S CHICKEN	26
PICCATTA	26
FRANCESE	26
MARSALA	27
PIZZAIOLA	27
SCARPIELLO	26
<i>Add Peppers &amp; Onions</i>	
	5
<i>Add Sausage</i>	
	8
<i>All White Meat</i>	
	5
CACCIATORE	31

## VEAL

PARMIGIANA	27
TONY'S VEAL	27
PICCATTA	27
FRANCESE	27
MARSALA	28
PIZZAIOLA	28
SALTIMBOCCA	34

## SEAFOOD

SALMON FILET	34
<i>Broiled, Oreganata or "Ala Vodka"</i>	
SHRIMP MARINARA OR FRA DIAVOLO	32
SHRIMP SCAMPI	32
SHRIMP PARMIGIANA	32
SHRIMP FRANCESE	32
MIXED SEAFOOD WITH LOBSTER	49
<i>Fra Diavolo, Marinara or Luciano</i> ADD LINGUINI	9
LOBSTER FRA DIAVOLO	<i>Market Price</i>
TWIN LOBSTERS	<i>Market Price</i>
<i>Broiled, Oreganata or Steamed</i>	

## SPECIALITIES

EGGPLANT PARMIGIANA	25
CHICKEN & EGGPLANT	30
VEAL & EGGPLANT	32
CHICKEN & SHRIMP	33
<i>Capri or Francese</i>	
SAUSAGE & PEPPERS	26
SAUSAGE & MEATBALLS	31

## STEAKS & CHOPS


TWIN 16 OZ NY CUT SIRLOINS	59
STEAK PIZZAIOLA	36
TWIN BROILED VEAL CHOPS	58
VEAL CHOPS IN COGNAC CREAM	58

## SIDES

BROCCOLI ~ SPINACH ~ BROCCOLI RABE
ESCAROLE & BEANS ~ PEPPERS & ZUCCHINI
STRING BEANS ALMONDINE - MUSHROOMS
ROASTED POTATOES
13
SAUSAGE OR MEATBALLS
17

"ALL PLATTERS SERVE 2 TO 3 PEOPLE"

147 W 43RD STREET (212) 221-0100

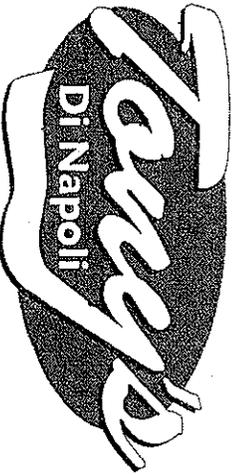

- TIRAMISU**  
Sweetened mascarpone and lady-fingers soaked in espresso & coffee liqueur makes this authentic Italian dessert irresistible  
**10**
- N.Y. CHEESECAKE**  
Homemade Old New York Favorite served with an Oreo cookie crumb crust & fresh strawberries  
**8**
- ITALIAN CHEESECAKE**  
Homemade with ricotta cheese & a touch of lemon zest  
**8**
- TARTUFFO**  
Vanilla ice cream with a cherry center & sliced almonds dipped in rich milk chocolate  
**8**
- TARTUFFO EXOTICA**  
Mango, Passionfruit & Raspberry sorbets encased in a white chocolate shell  
**9**
- MOUSSE CAKE**  
Layered Chocolate & Vanilla mousse topped with chocolate Ganache  
**9**
- TONY'S CLASSIC SUNDAE**  
Crushed Oreo cookies over Vanilla ice cream, rich hot fudge & homemade whipped cream  
**9**
- TONY'S BROWNIE SUNDAE**  
Our classic Sundae served over a warm brownie  
**9**
- VERY BERRY**  
Layers of fresh blueberries, raspberries & strawberries, Cannoli cream & raspberry coulis, topped with homemade whipped cream & fresh mint  
**9**



- AFFOGATO**  
Vanilla ice cream "drowned" in espresso & coffee liqueur topped with chocolate Cannoli crumble  
Ask about our seasonal variations  
**9**
- MINI CANNOLI**  
Chocolate-dipped & traditional Cannoli shells piped with sweetened ricotta cream served with fresh strawberries & homemade whipped cream  
**14**
- STRAWBERRY SHORTCAKE (FAMILY STYLE)**  
Vanilla & Strawberry ice cream layered with homemade shortcake topped with fresh strawberries, raspberry coulis & homemade whipped cream  
**16**
- CHOCOLATE DECADENCE (FAMILY STYLE)**  
Vanilla & Chocolate ice cream layered with homemade Devil's food cake, topped with raspberries, hot fudge & fresh whipped cream  
**16**
- TONY'S GIANT FAMILY-STYLE TARTUFFO**  
Ask about our current selections  
**16**
- SORBETS (SERVED IN THEIR NATURAL FRUIT SHELLS)**  
Lemon, Peach, Pineapple or Coconut filled with Italian sorbet  
Fat free and dairy free, a perfect light dessert  
**9**
- BIRTHDAY CAKE**  
The ultimate Chocolate Truffle Cake (can be inscribed, serves 6-8)  
**27**