

2 Proposed Bike Corrals: Achilles Heel & Freehold Brooklyn



Summer
2015

Program Background

- Row of bike racks installed in the street along the curb
- 45 bike corrals city wide
- 5 in CB 1
- Locations are determined through application process
- Site cleared of debris and snow, plantings maintained, and abandoned bicycles reported by maintenance partner



Court Street at Pacific Street, Brooklyn
Installed December 2013



82nd St & Roosevelt Ave, Queens
Installed: April 2013
Maintained by: 82nd St Partnership

Physical Guidelines

- Curbside lane never used for travel
- Minimum of 15' away from fire hydrants or bus stops
- May not block crosswalks, driveways, utility covers




8th Ave & W 21st St, Manhattan
Installed: April 2013
Maintained by: Organic Avenue



N 11 St & Wythe St, Brooklyn
Installed: September 2012
Maintained by: Kinfolk Studios

Project Map - Freehold Brooklyn

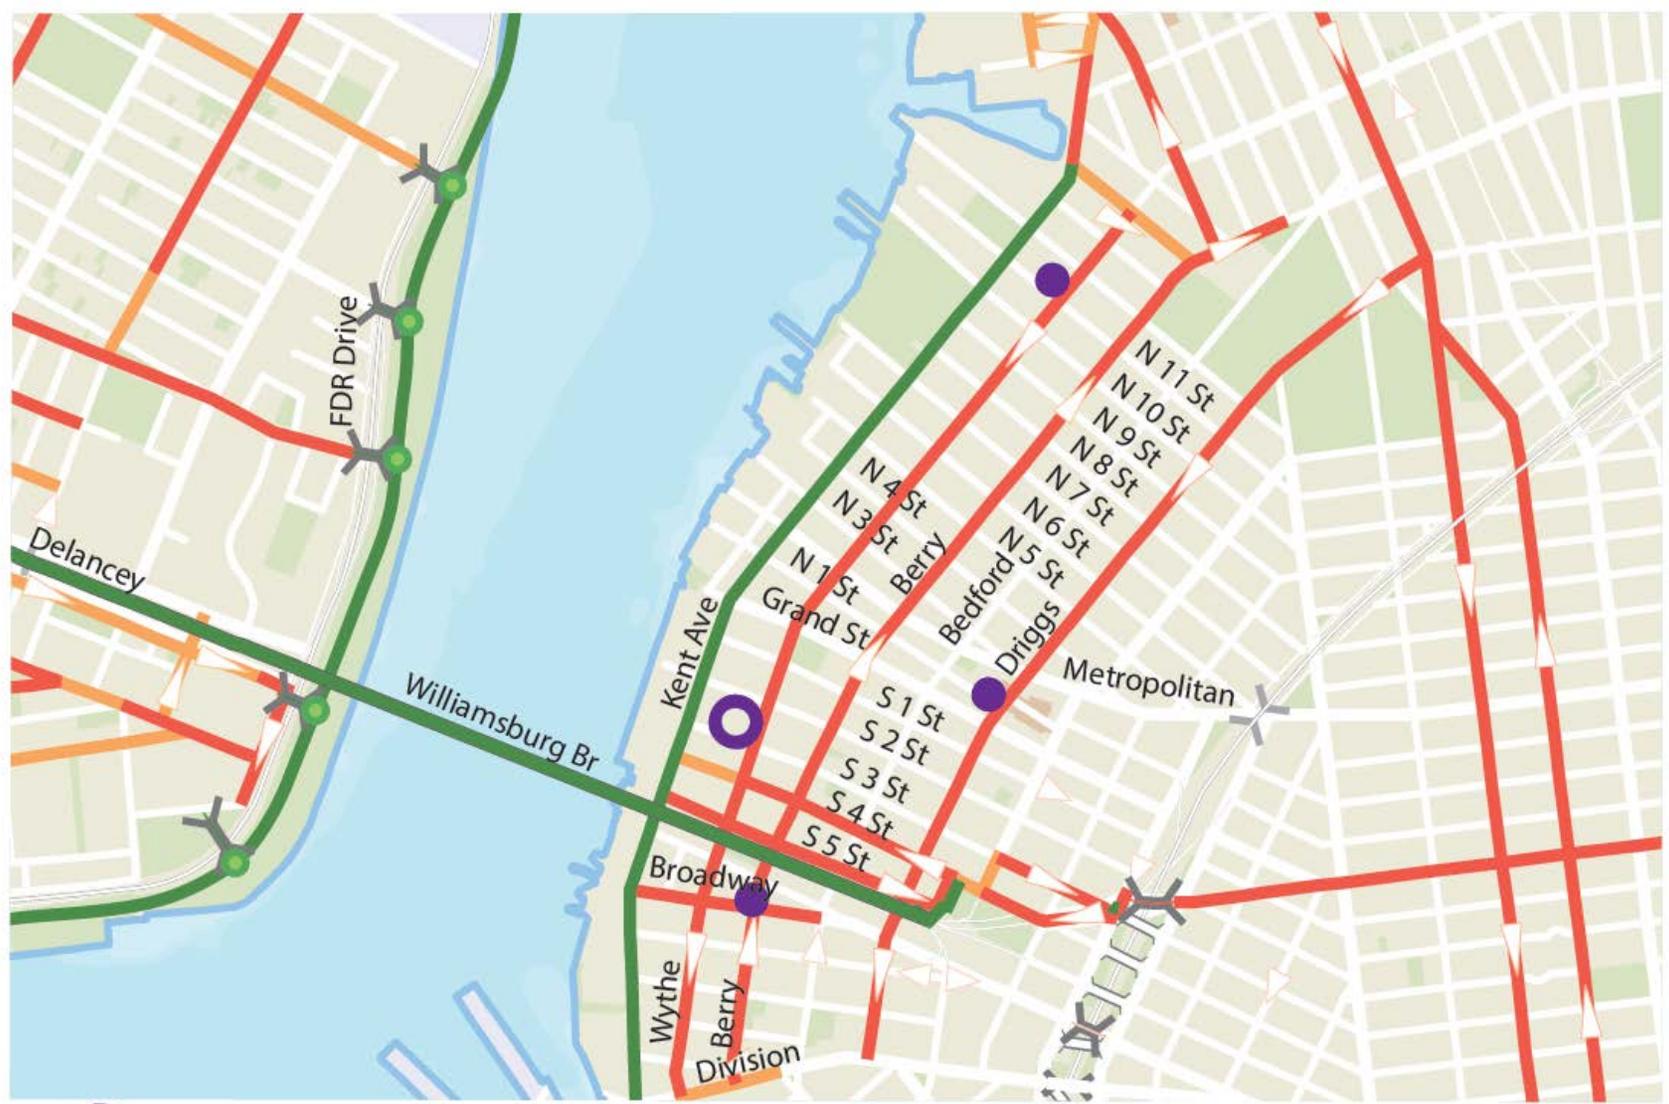

○ Proposed Bike Corral

● Existing Bike Corral

█ Bike Path

█ Bike Lane

█ Bike Route

Existing Conditions – Freehold Brooklyn



S 3rd St and Wythe Street shows existing bicycle parking demand.


Proposed Improvements – Freehold Brooklyn

- Bike corral with space for 8 bicycles
- 2 large planter pots
- Flexible delineators
- Add parking lane line
- Remove 1 parking space on north side of street




Project Map - Achilles Heel

- Achilles Heel requested bike corral
- Same owners of Marlow & Sons
- West St to undergo capital reconstruction starting fall 2015
- Pursuing temporary corral for summer 2015, with long-term corral installation occurring after build-out is complete

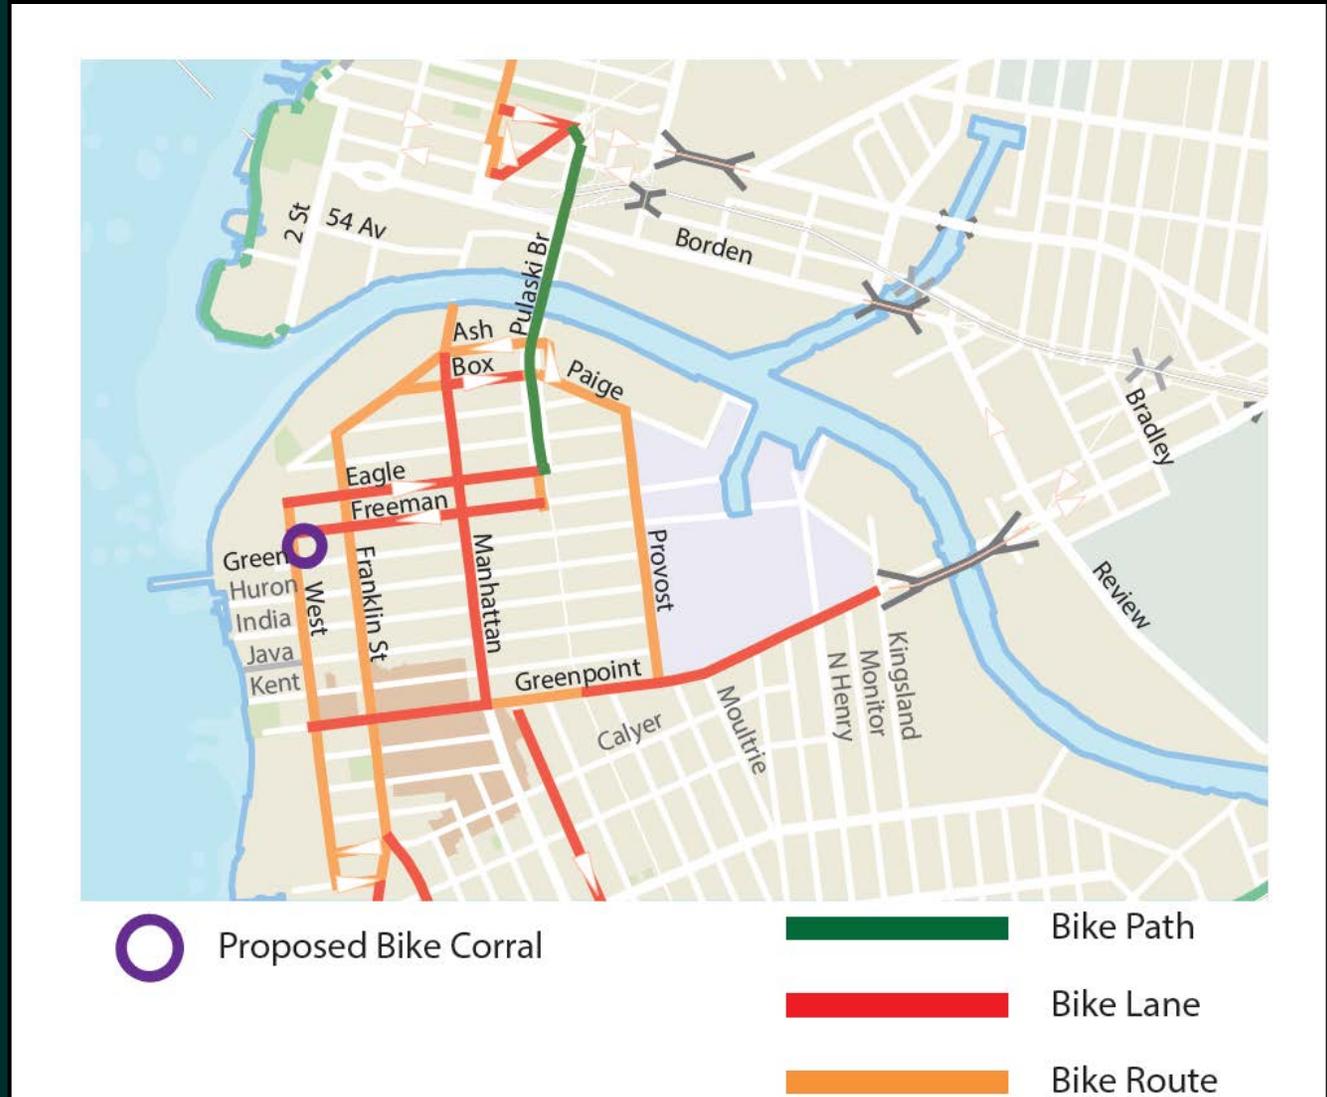

Existing Conditions – Achilles Heel

- Bikes locked to sign posts show existing demand

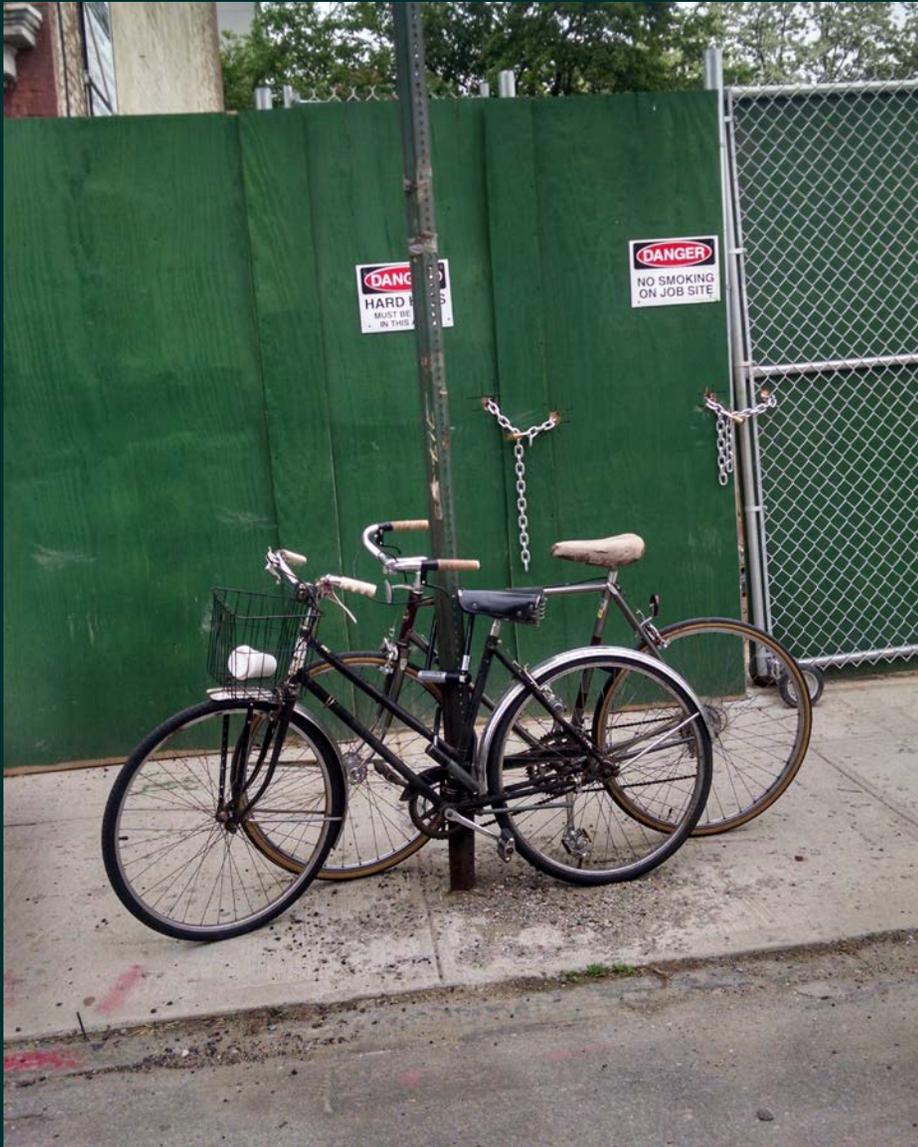

Proposed Improvements – Achilles Heel

- Temporary bike corral with space for 8 bicycles
- 2 large planter pots
- Flexible delineators
- Remove 1 parking spaces on south side of street



Questions?

**Thank
You**



Proposed Design - Freehold Brooklyn

Bike Corral with Planters FreeHold Coffee Shop 45 S 3rd St Brooklyn Draft Site Plan v 05/15/2015

4 single-mounted bicycle racks
Capacity for 8 bicycles
2 Planters
4 Flexible Delineators
Point of beginning: Lamp post south of corral
Removal of 0 bike rack


Current Parking Regulations:
No Parking 2:00AM to 5:00AM Monday and Thursday

This drawing is for bike corral features installation only.

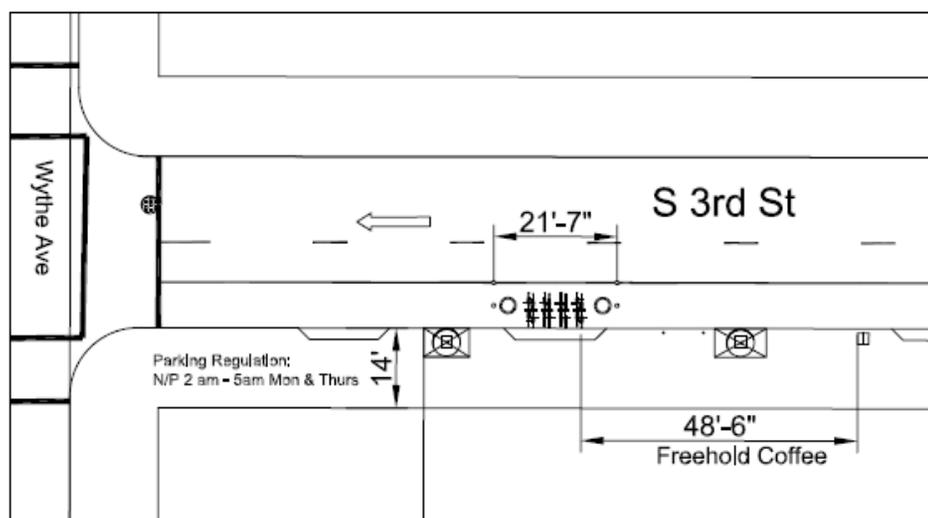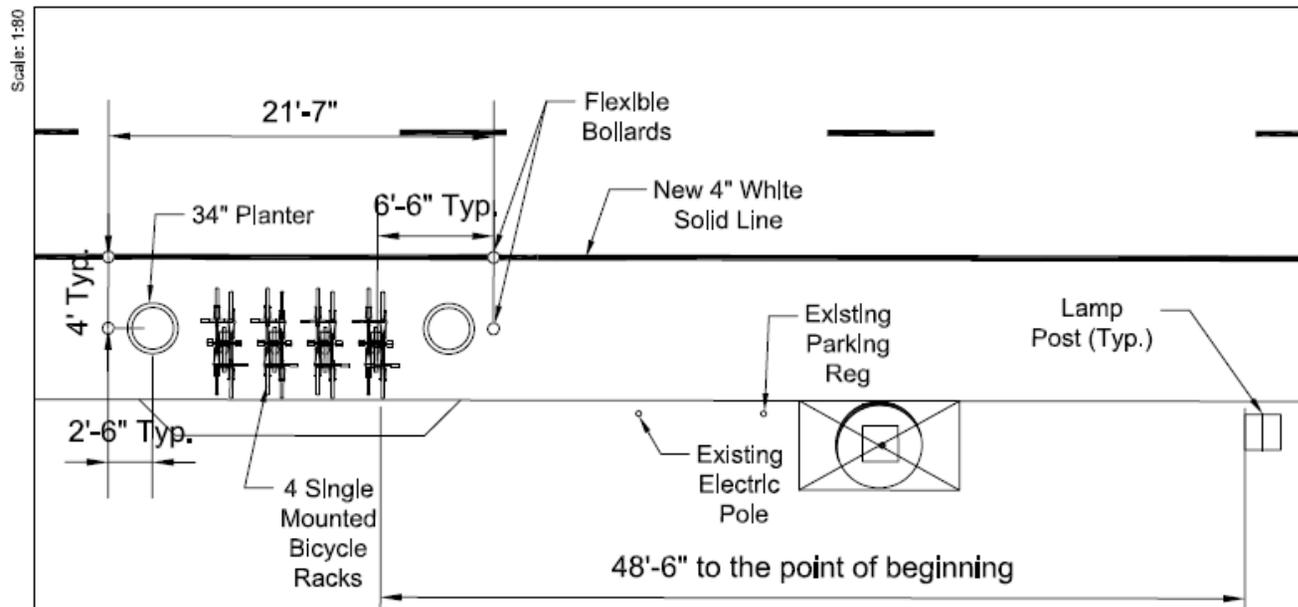


Scale: 1:250

Base Plate Detail

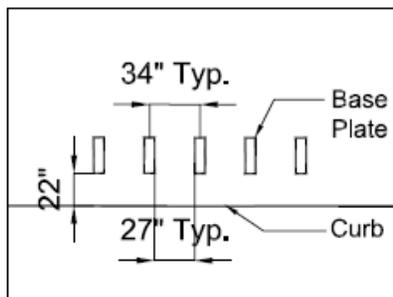

North Orientation

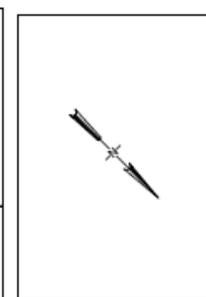

CITY OF NEW YORK DEPARTMENT OF TRANSPORTATION	
Bike Corral 45 S 3rd St	
Drawn by: RS	DRAWING NO. _____
Checked by: JK	
Borough: BK	
Scale: N/A	
Date: 05/15/15	



Proposed Design - Achilles Heel

Bike Corral with Planters Achilles Heel 180, West St & Brooklyn Draft Site Plan v 05/18/15

5 single-mounted bicycle racks
Capacity for 10 bicycles
2 Planters
4 Flexible Delineators
Point of beginning: NW Corner of West St & Green St
Removal of 0 bike rack


Current Parking Regulations:
No Parking 8:30AM to 10AM Tuesday and Friday

This drawing is for bike corral features
Installation only.

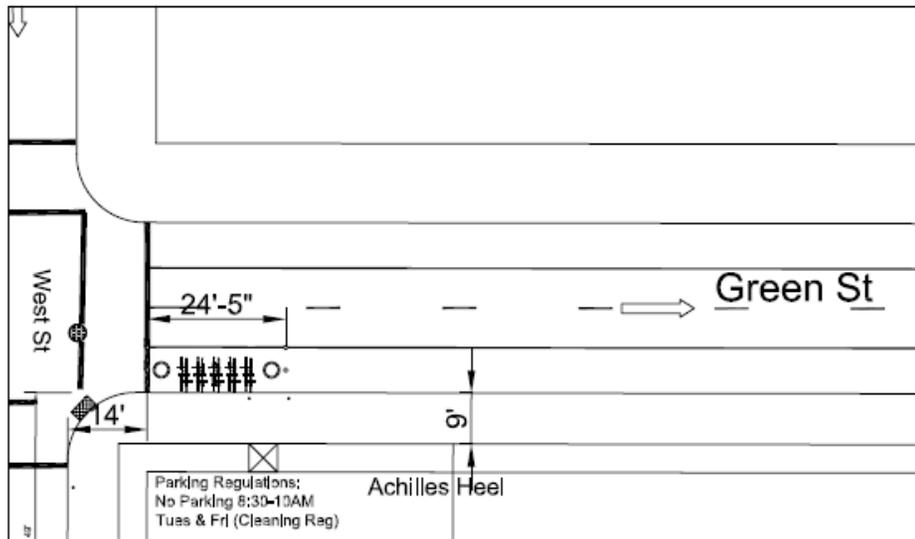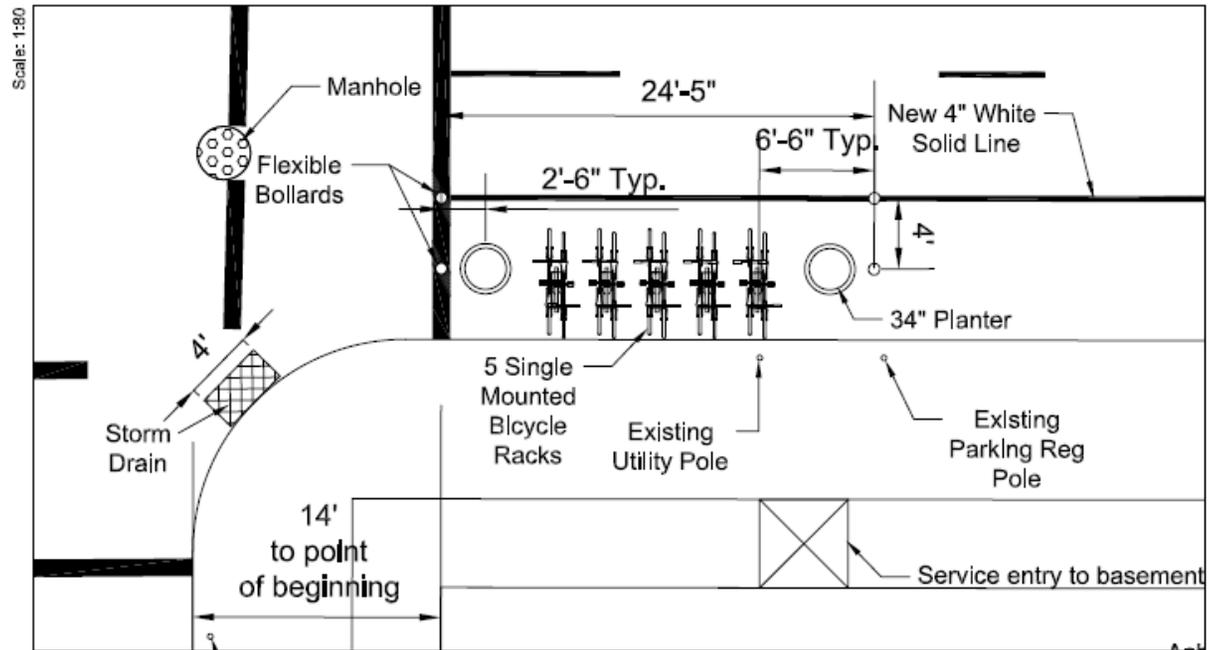


Scale: 1:250

Base Plate Detail

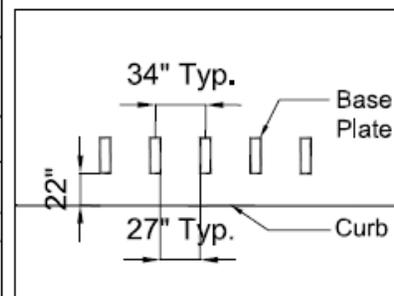

North Orientation

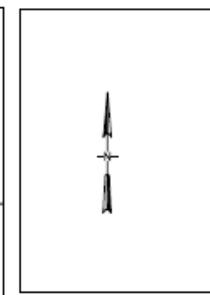

CITY OF NEW YORK
DEPARTMENT OF TRANSPORTATION

Bike Corral
180, West St, Brooklyn

Drawn by RS
Checked by JK
Borough BK
Scale N/A
Date 05/18/2015

DRAWING
NO. _____